


EDMUND STREET

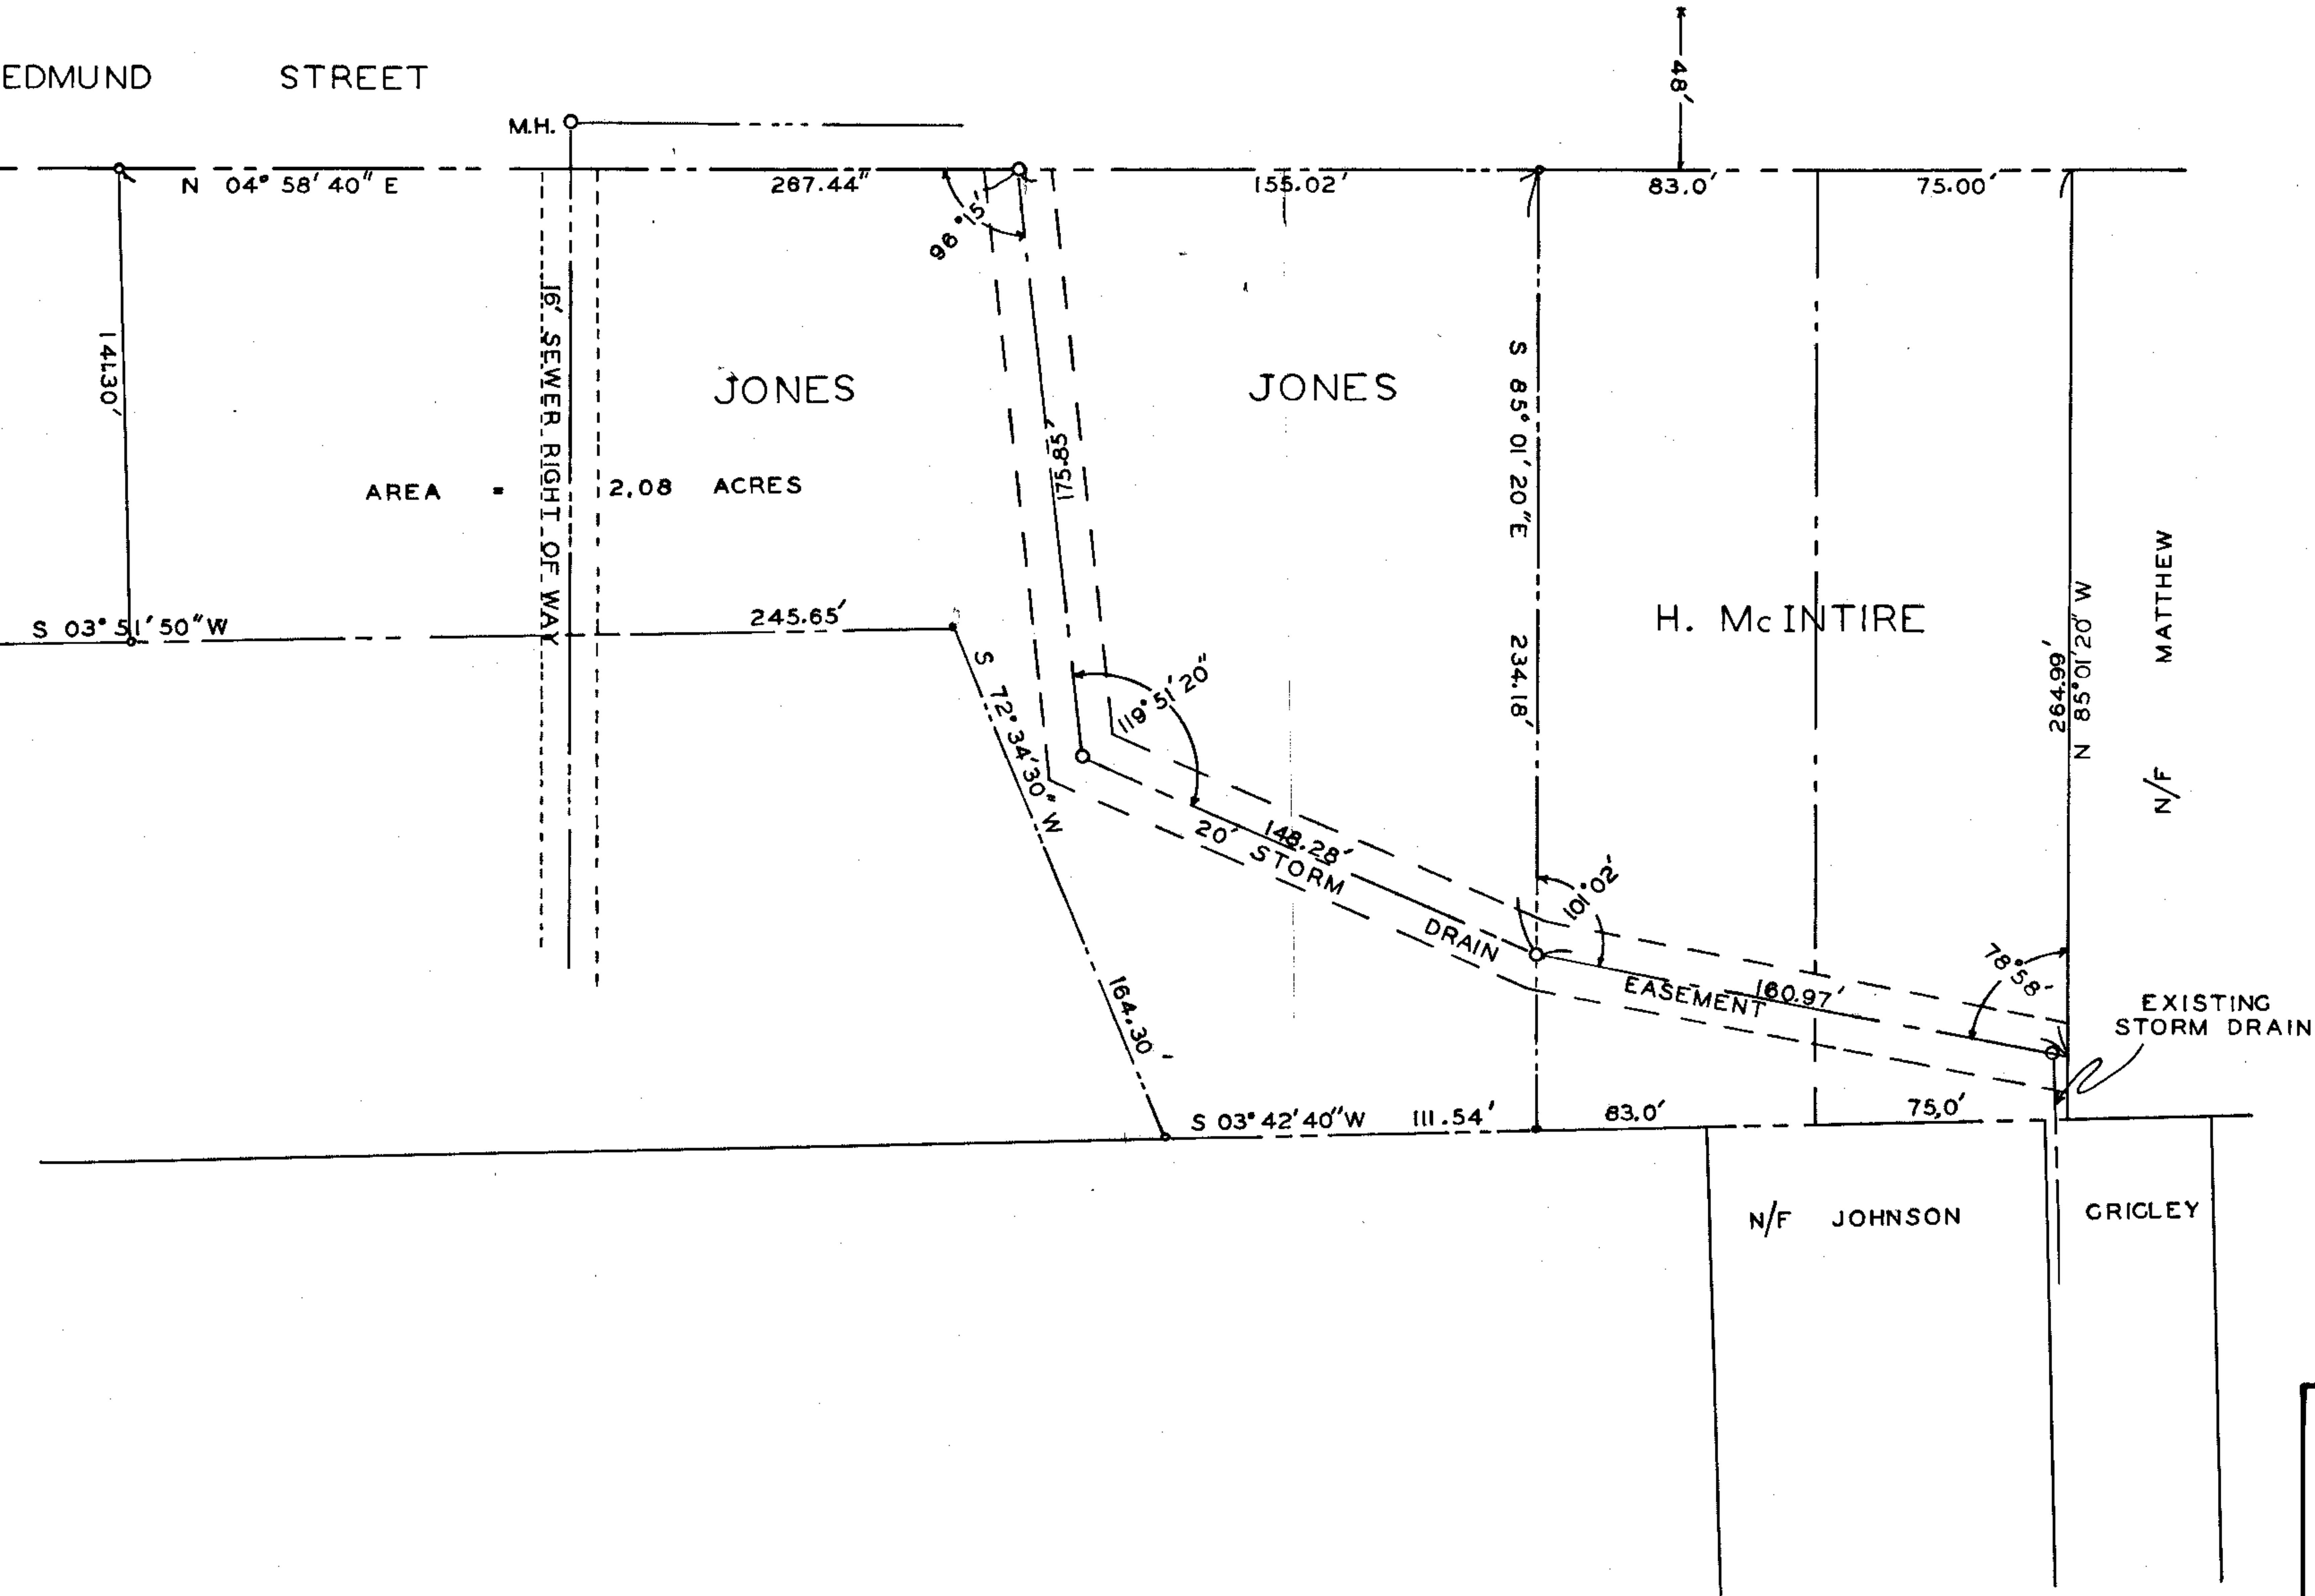

E 108

PLAN SHOWING
STORM DRAIN EASEMENT
PROPERTY OF
JONES & McINTIRE
EAST LONGMEADOW, MASS.
SCALE: 1" = 40' NOV 1967
A A MELIEN TOWN ENG.