


ELEANOR L. GERICH

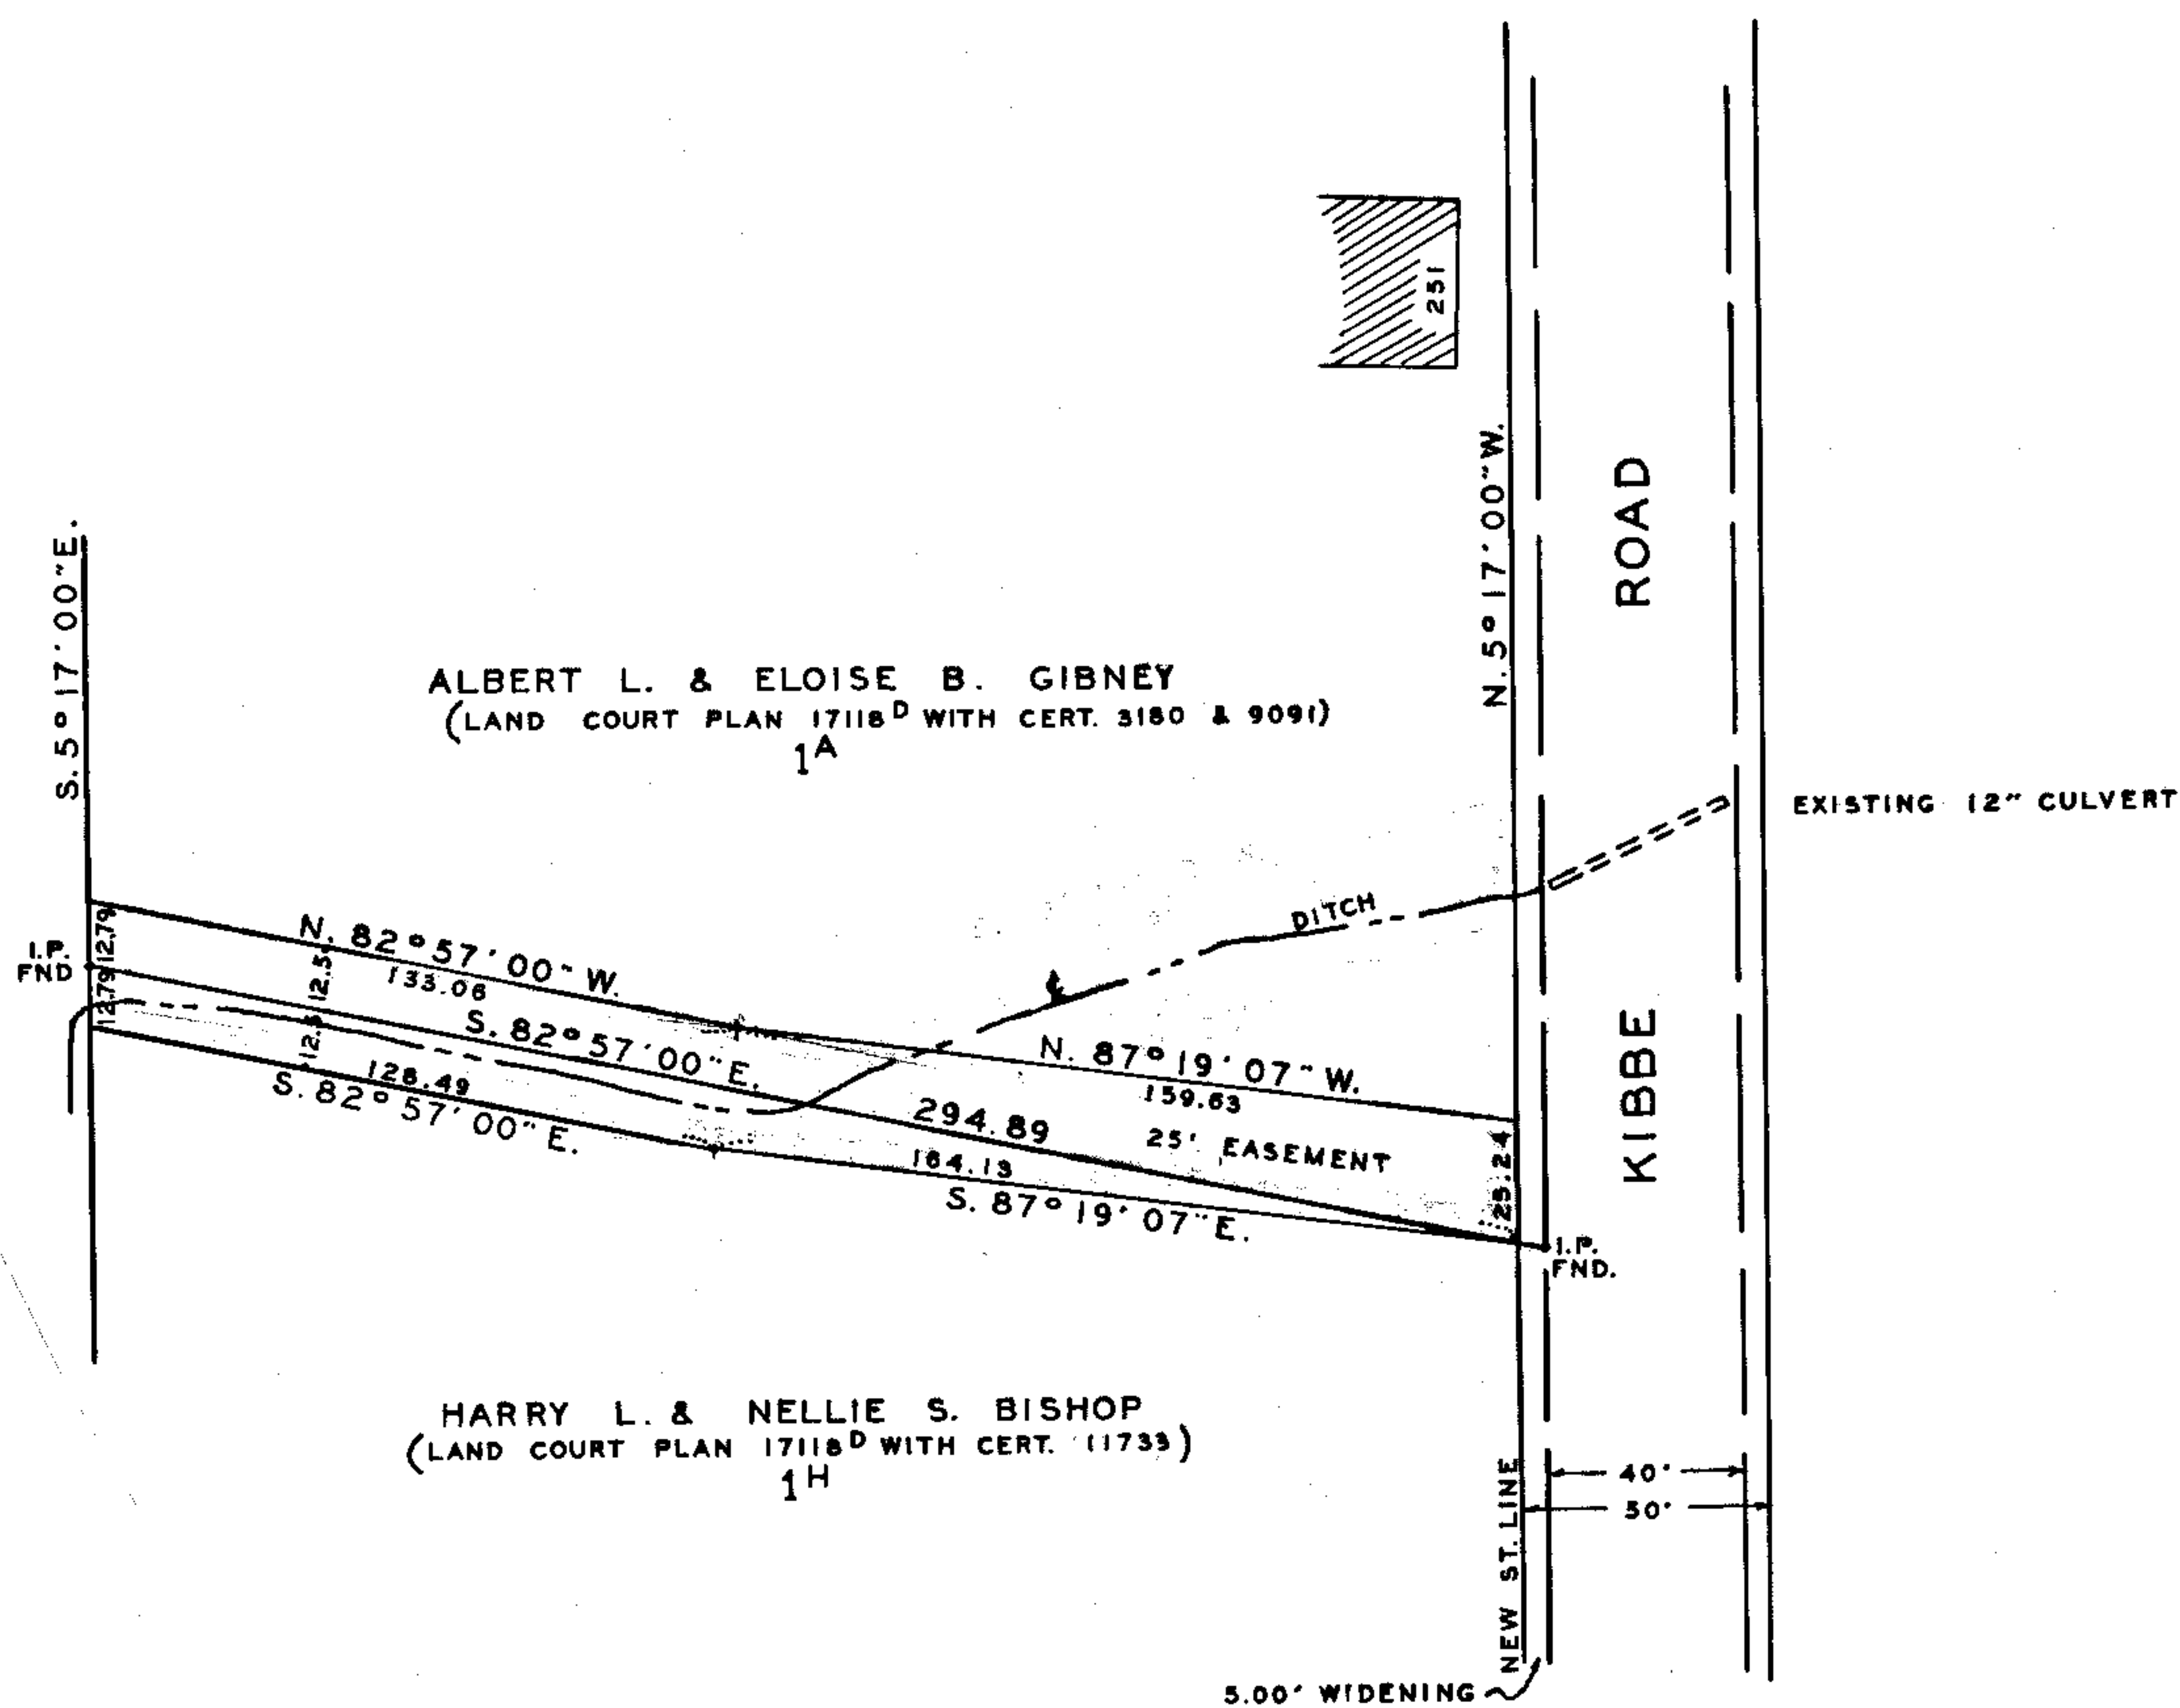

PLAN SHOWING EASEMENT FOR
SANITARY SEWER & STORM DRAIN PURPOSES
THROUGH LAND OF GIBNEY & BISHOP

SCALE: 1" = 40' NOV. 1968
TOWN OF EAST LONGMEADOW, MASS.
A.A. MELIEN TOWN ENG.