


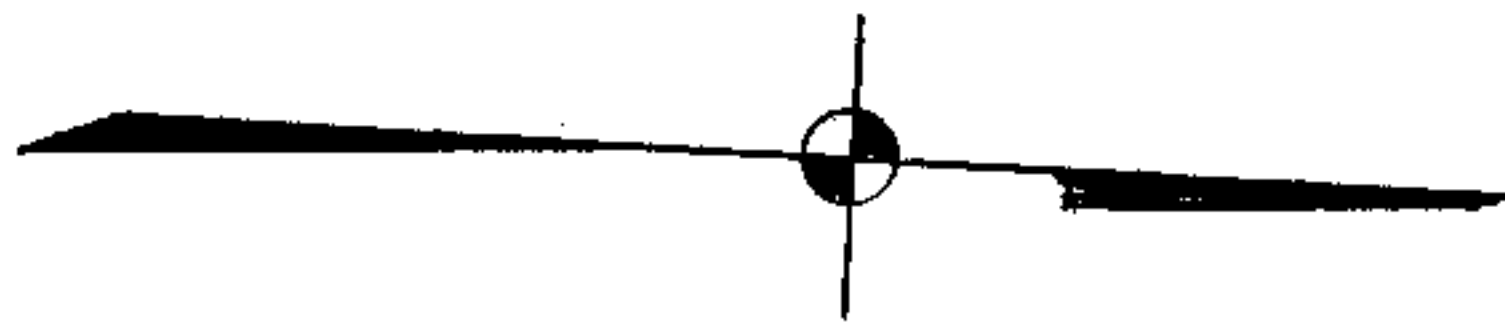

VINELAND

AVE.

ST.



PATTERSON

AVE

ROBIN

SMITH

AVE

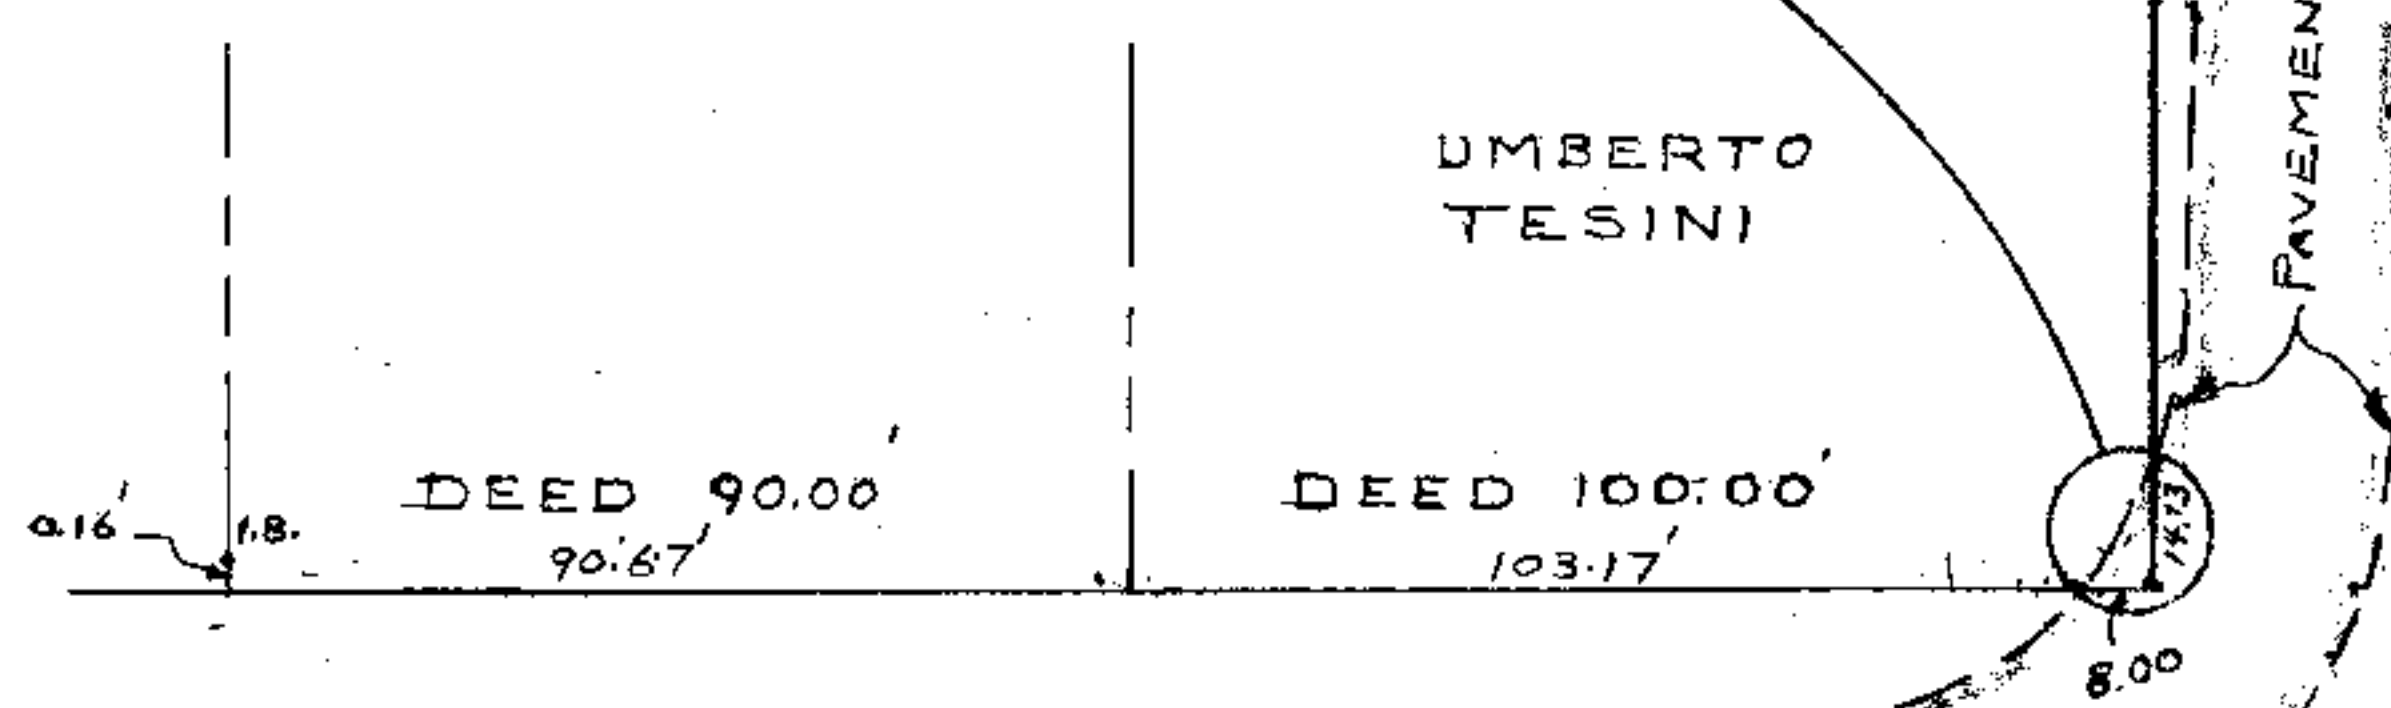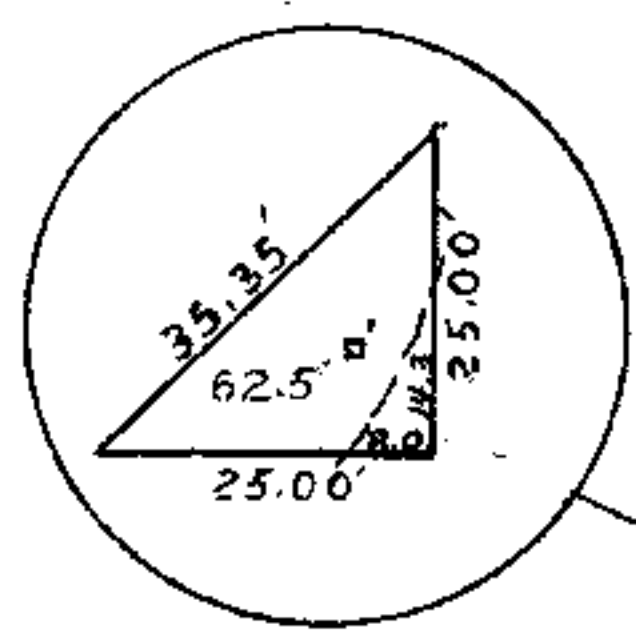

BARTLETT

AVE

MAPLEHURST AVE

PROPERTY OF UMBERTO TESINI
SCALE: 1" = 40'
DATE: 9-22-67

E 117