



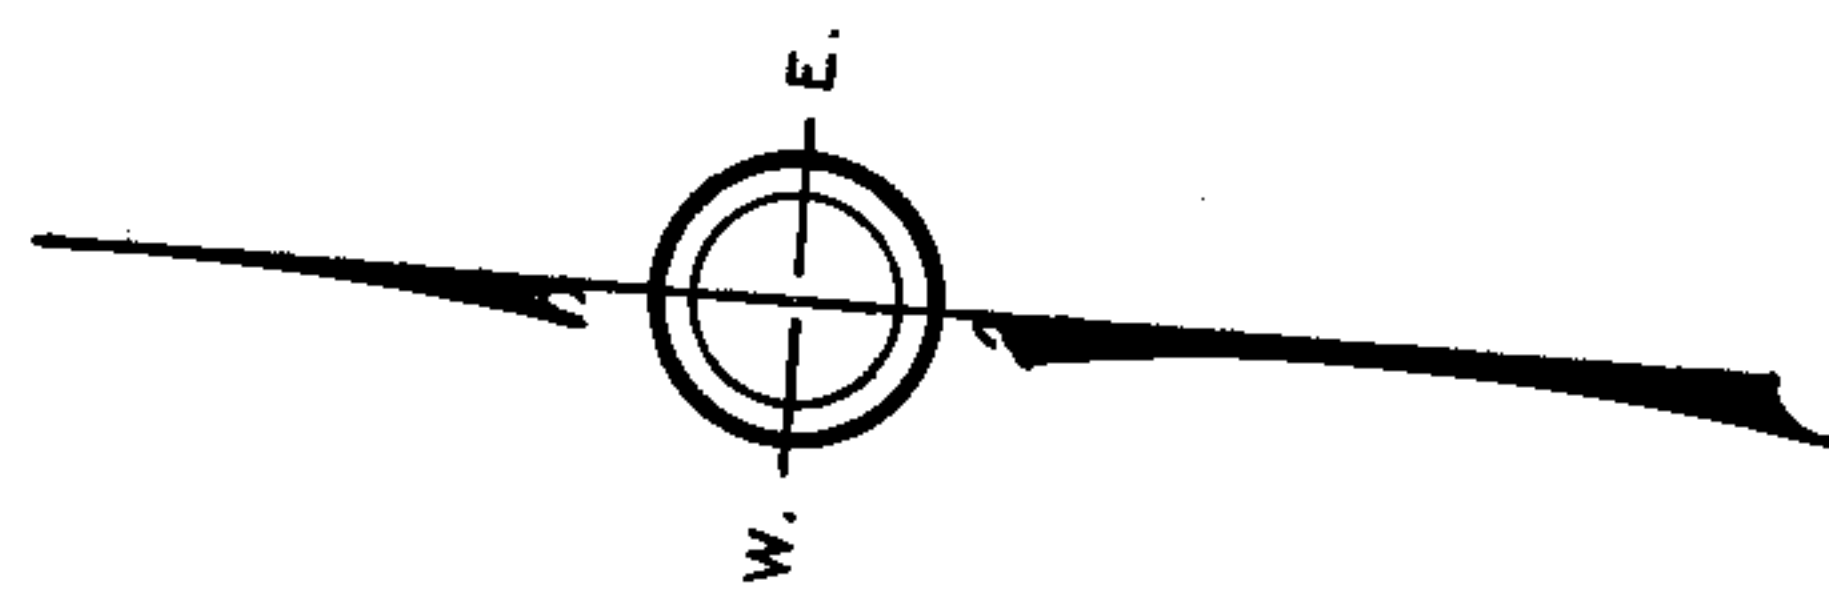

PART OF LAND COURT PLAN 17118D FILED WITH CERT. 3593

 

PART OF LAND COURT PLAN 17118E FILED WITH CERT. 11054

PLAN SHOWING LAND TO BE
ACQUIRED FOR HIGHWAY PURPOSES

— PROPERTY OF —
SUNSHINE REALTY CORP., CURTIS, WIEST, PREMO, BISHOP, GIBNEY,
JUDD, CARRINGTON AND BONACKER

SCALE: 1" = 40' DEC., 1968

TOWN OF EAST LONGMEADOW - MASS.
A.A. MELIEN TOWN ENG.