
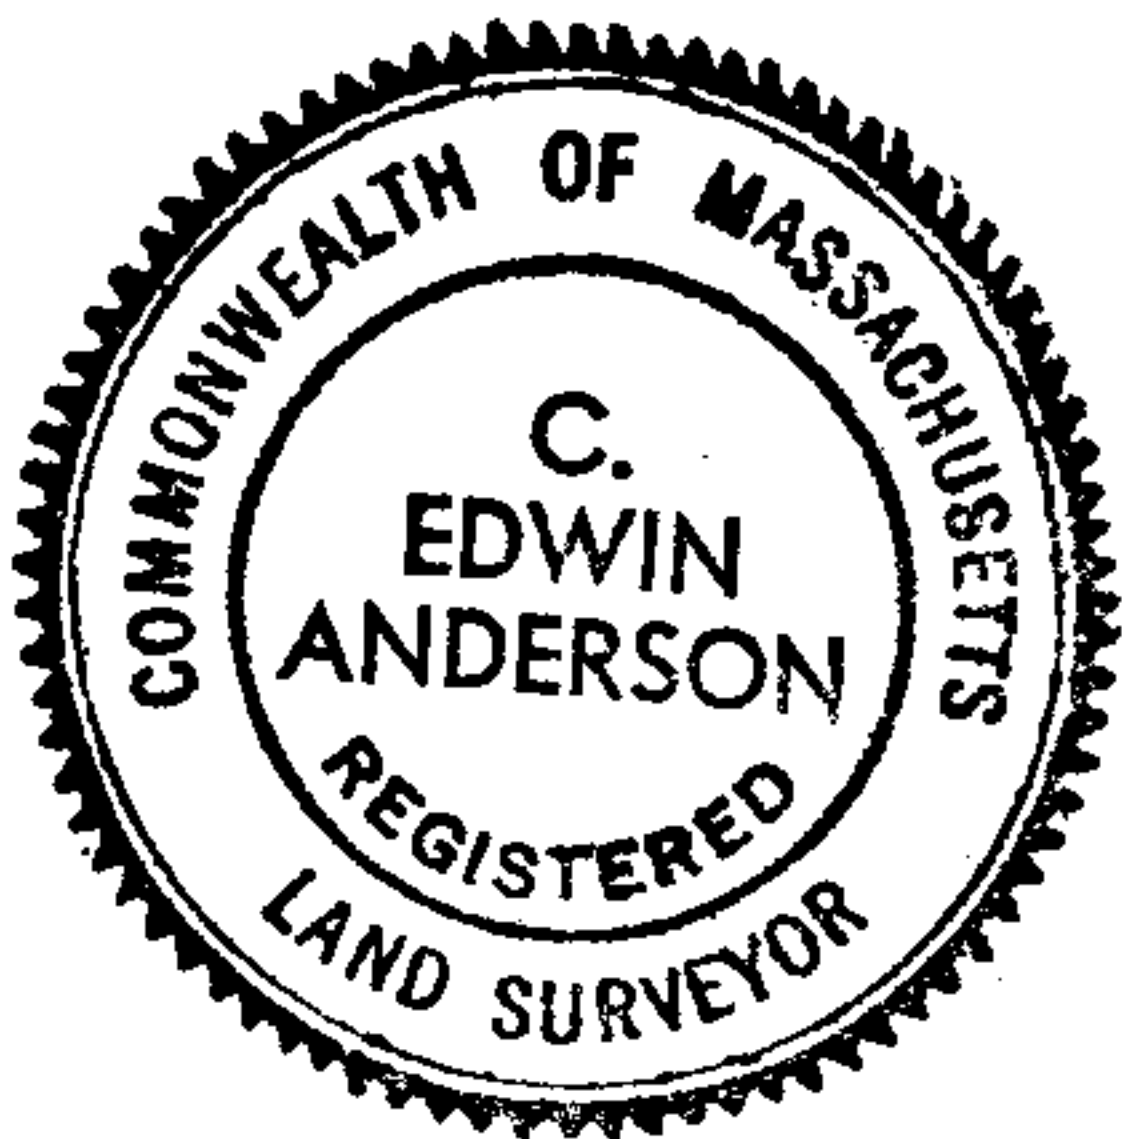


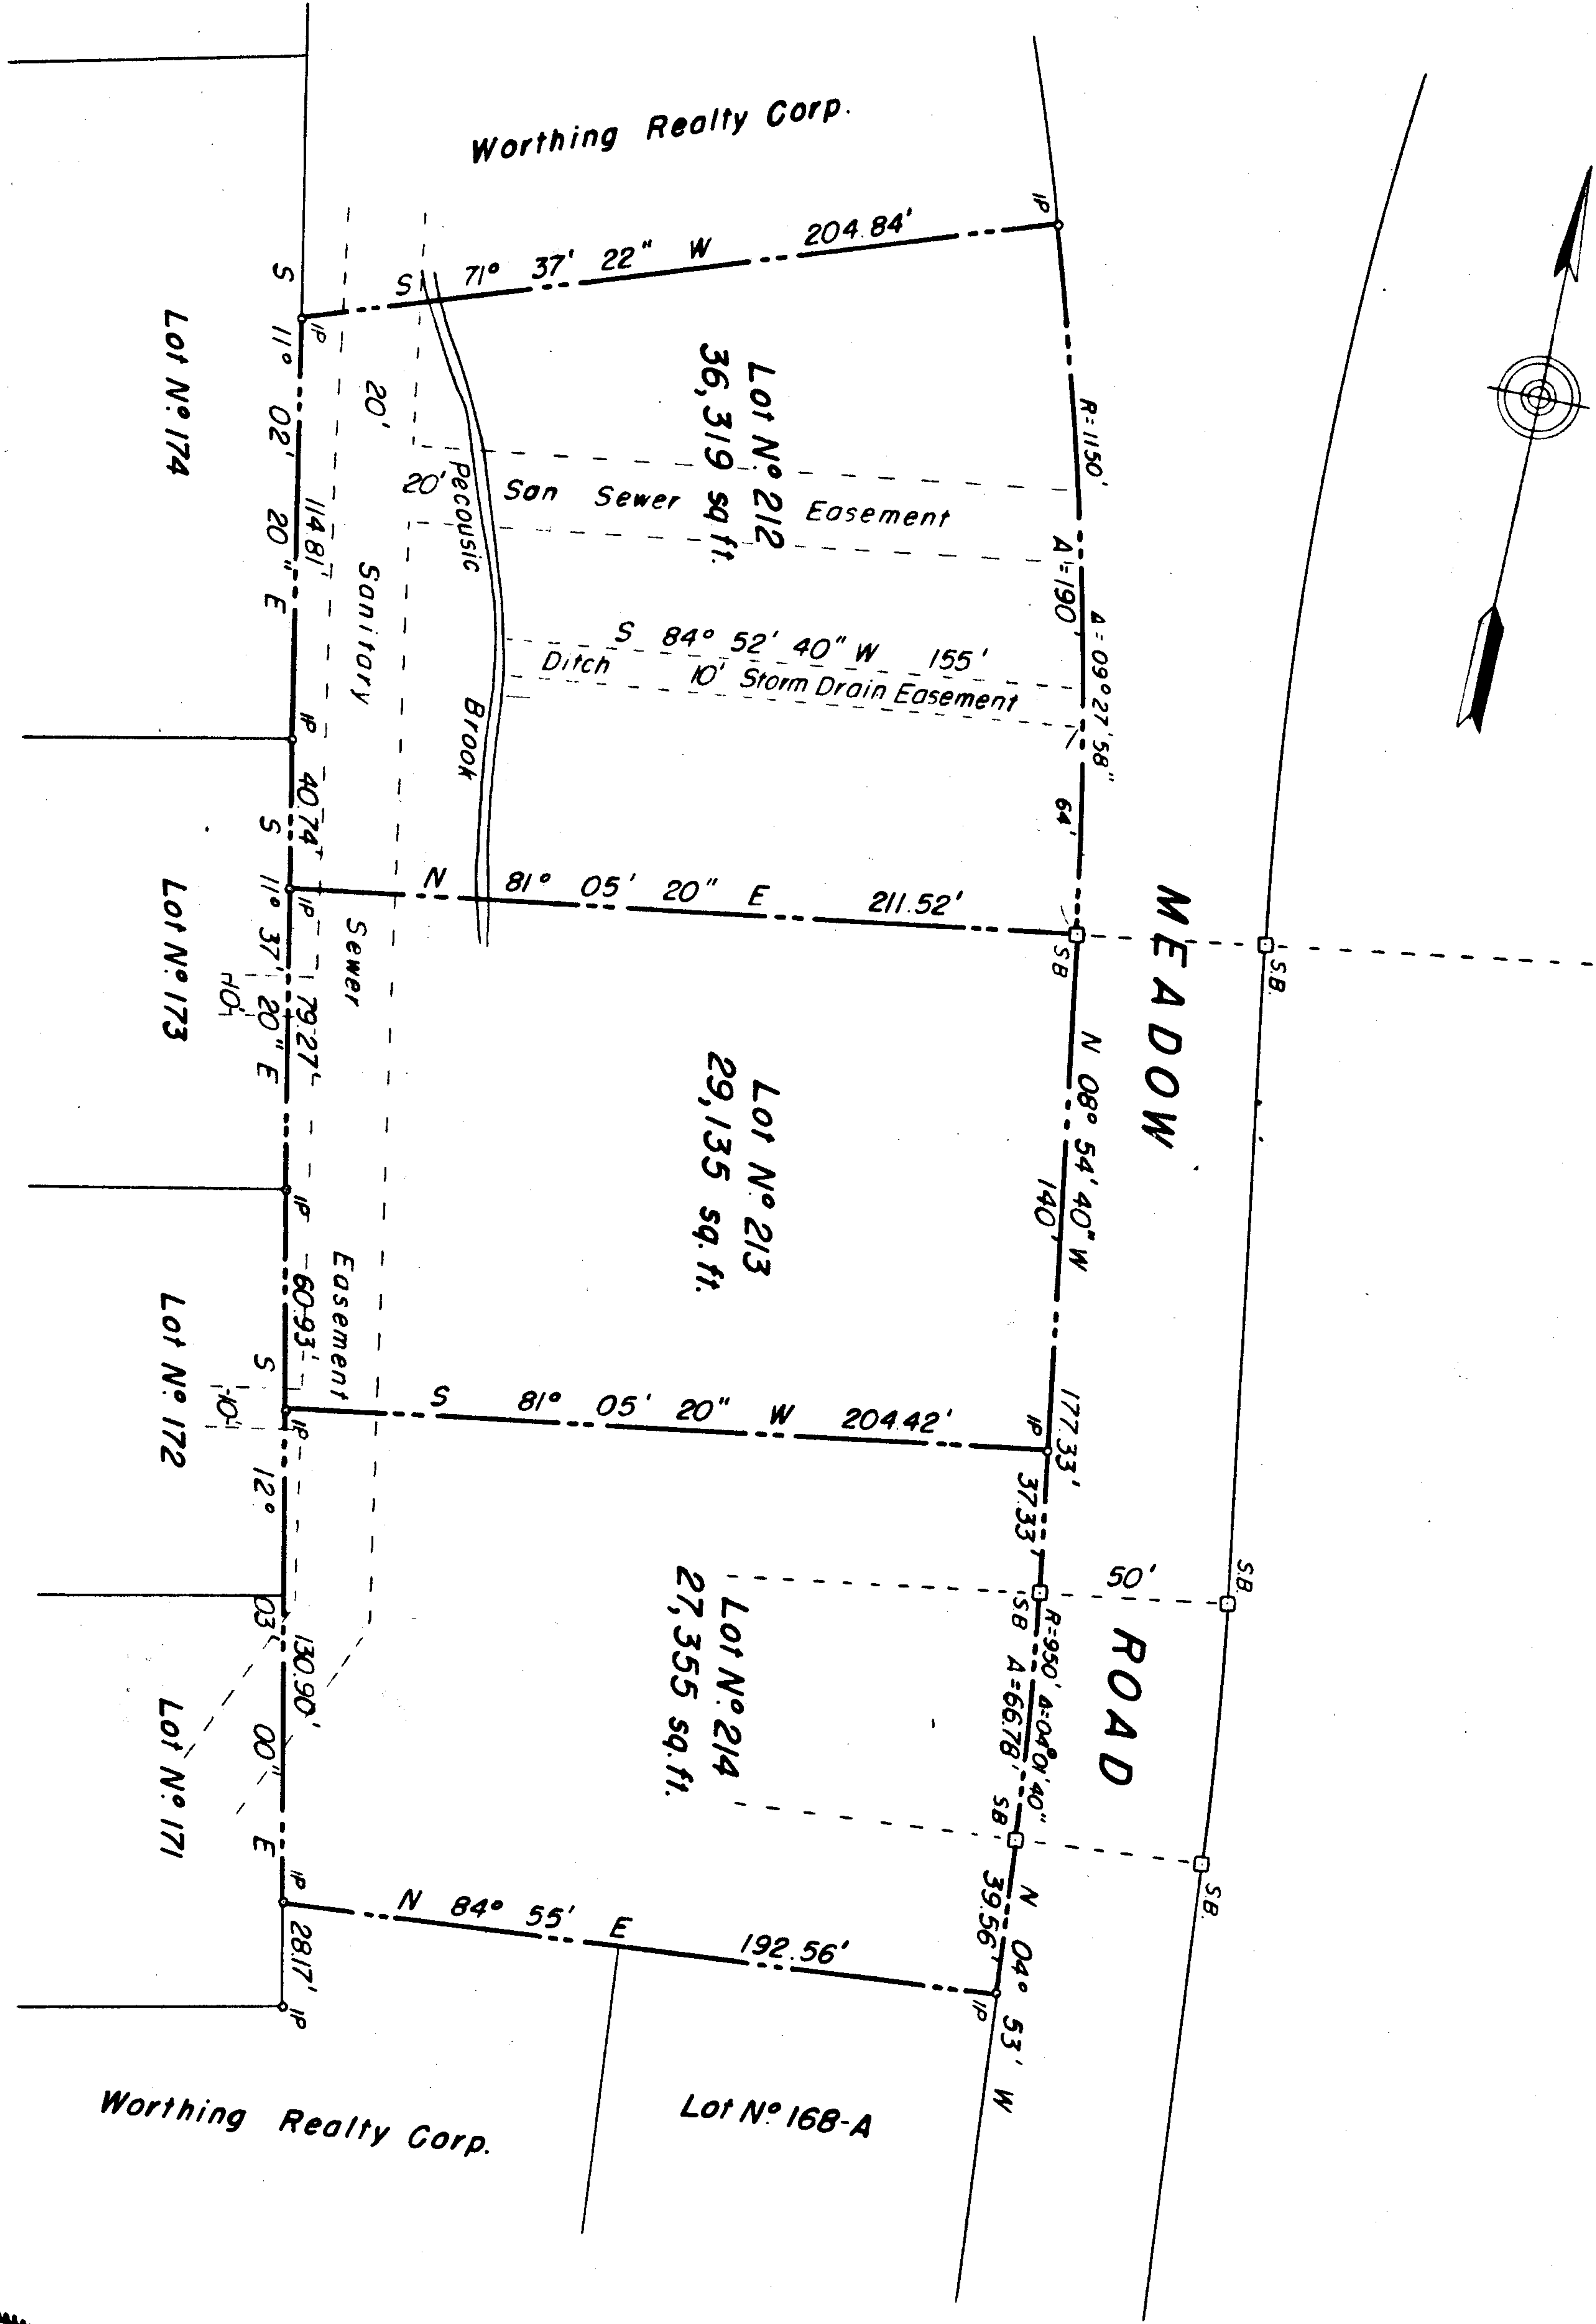

PLAN OF LOTS FOR
WORTHING REALTY CORP.
 EAST LONGMEADOW - MASSACHUSETTS

SCALE: 1 IN. = 50 FT.

JUNE, 1964

C. E. ANDERSON
 ASSOCIATES
 Civil Engineers Land Surveyors
 Land Planning Consultants
 Springfield - Massachusetts

This plan does not constitute a subdivision, therefore approval under the Subdivision Control Law not required.

East Longmeadow Planning Board.
Richard J. Shaw Clerk
 Date: July 2, 1964