



ALBERT L.
GIBNEY

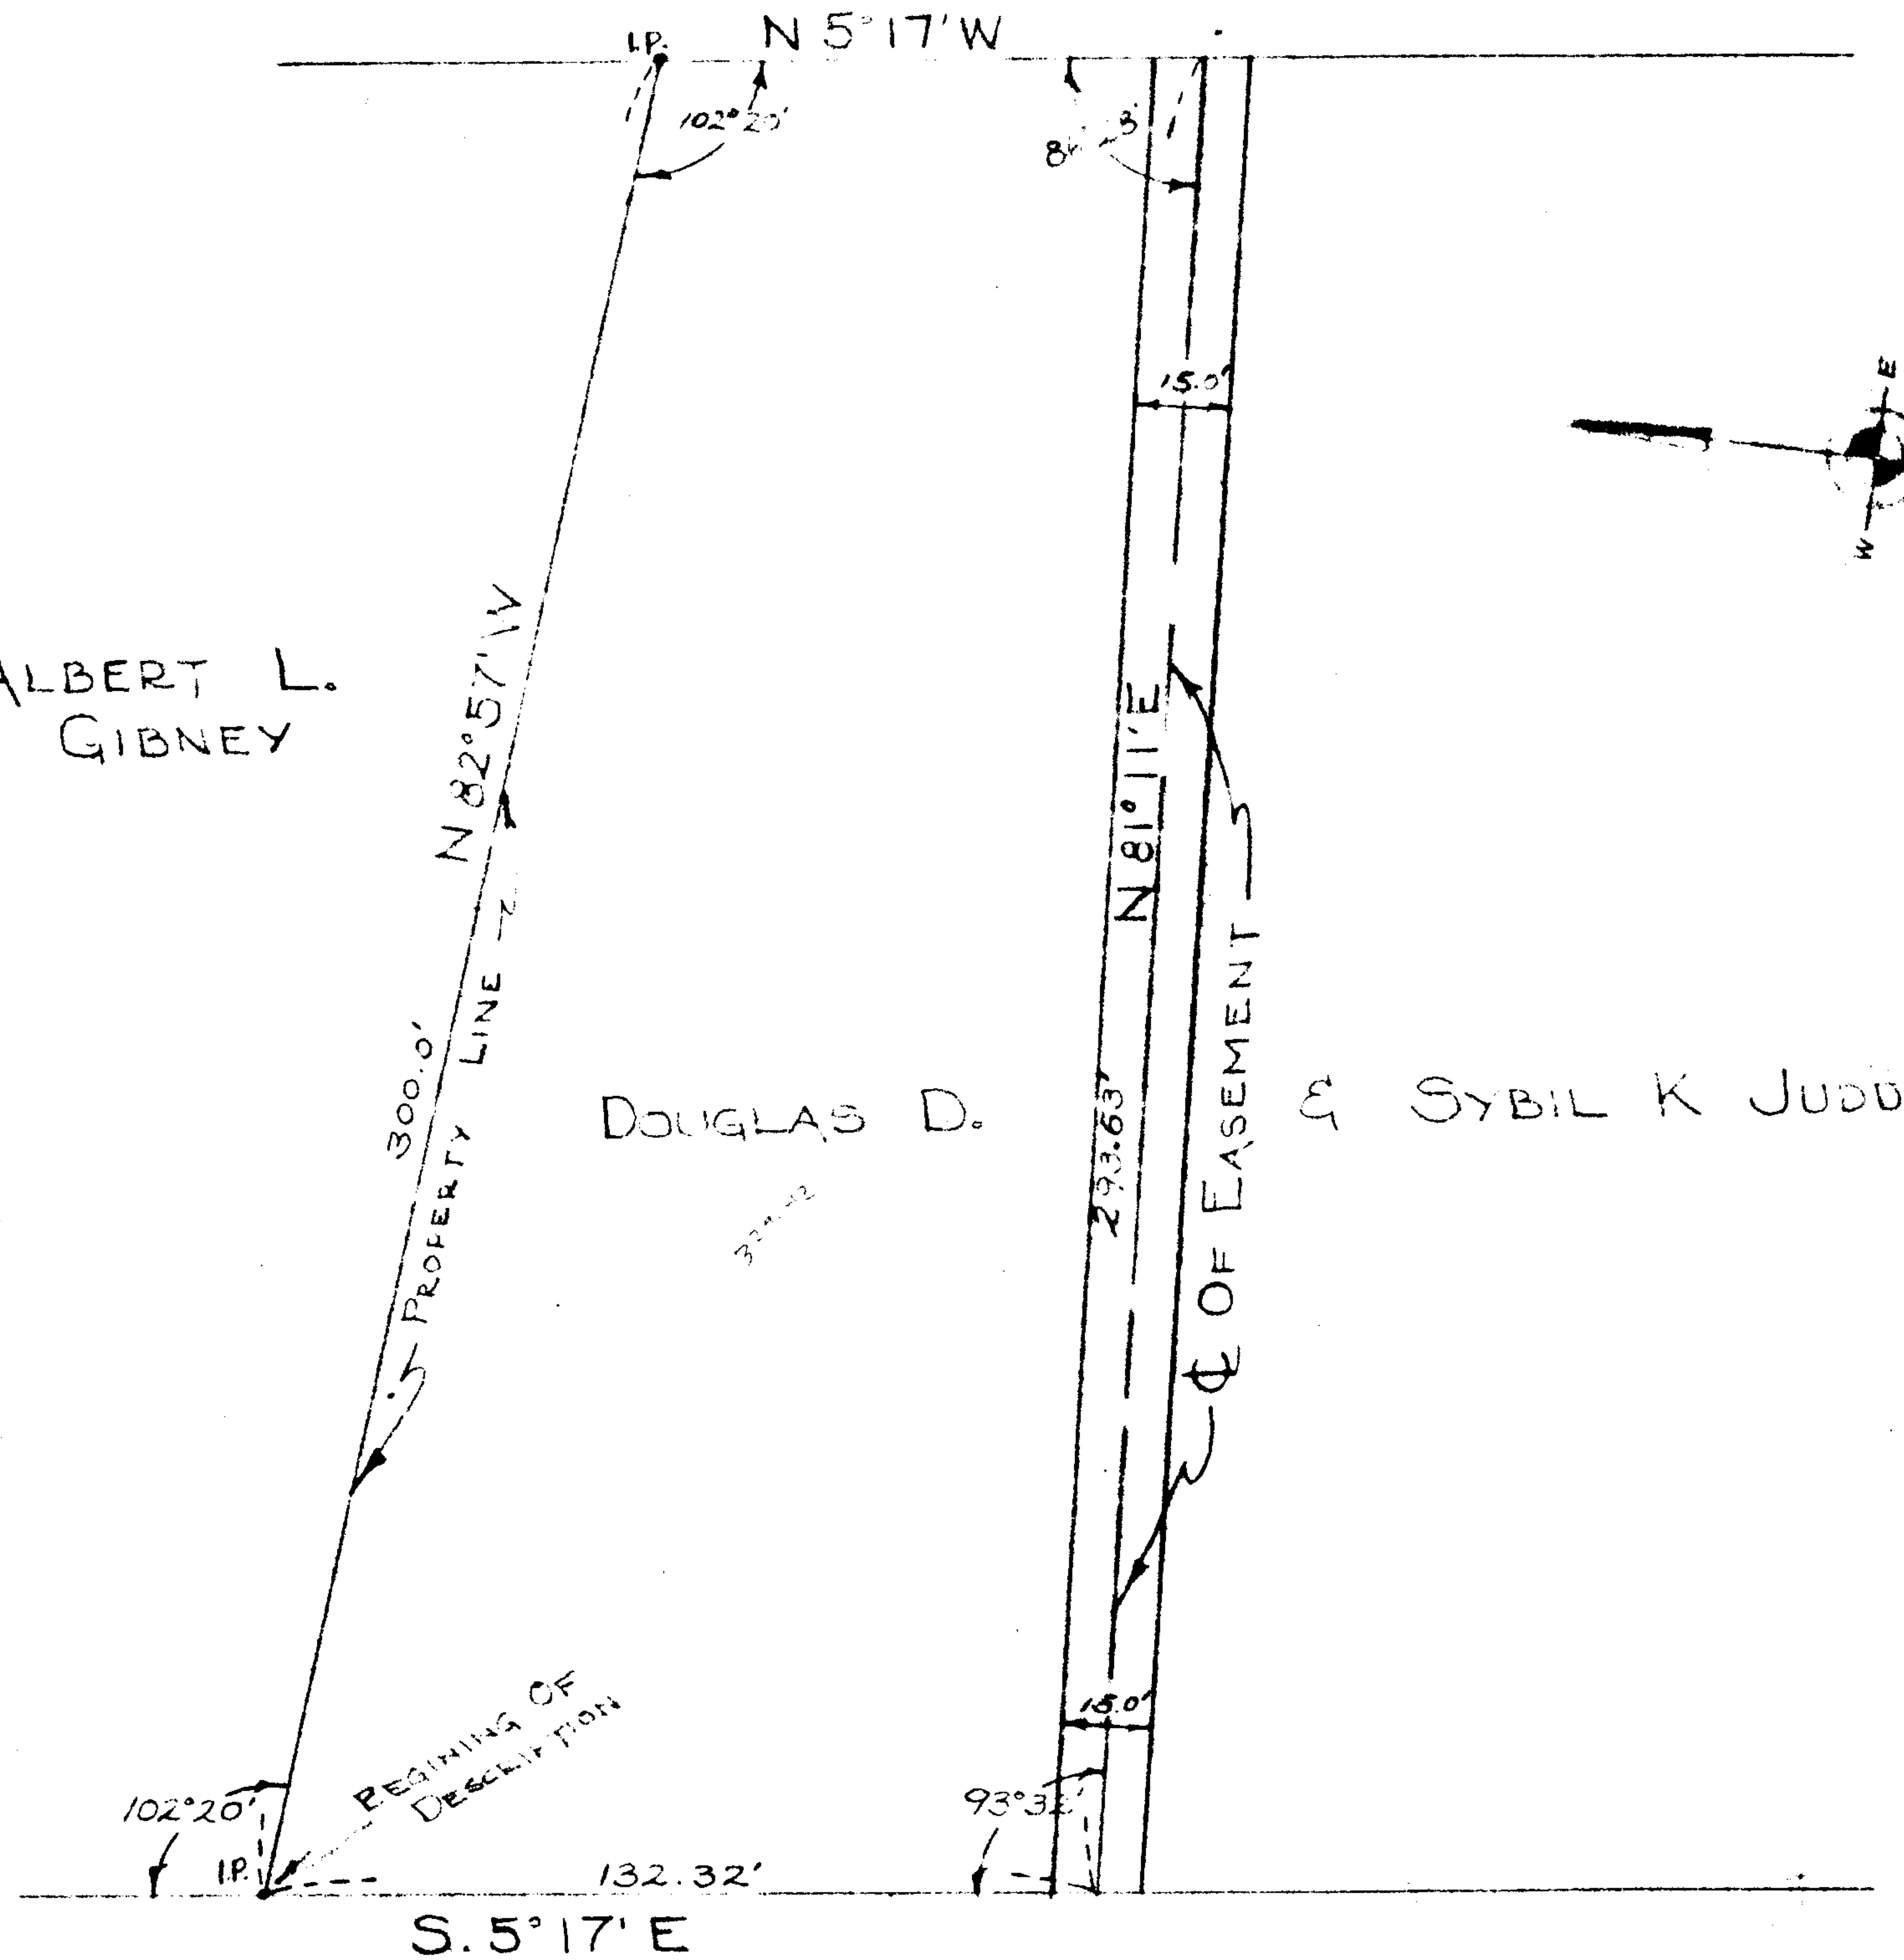

KIBBE ROAD

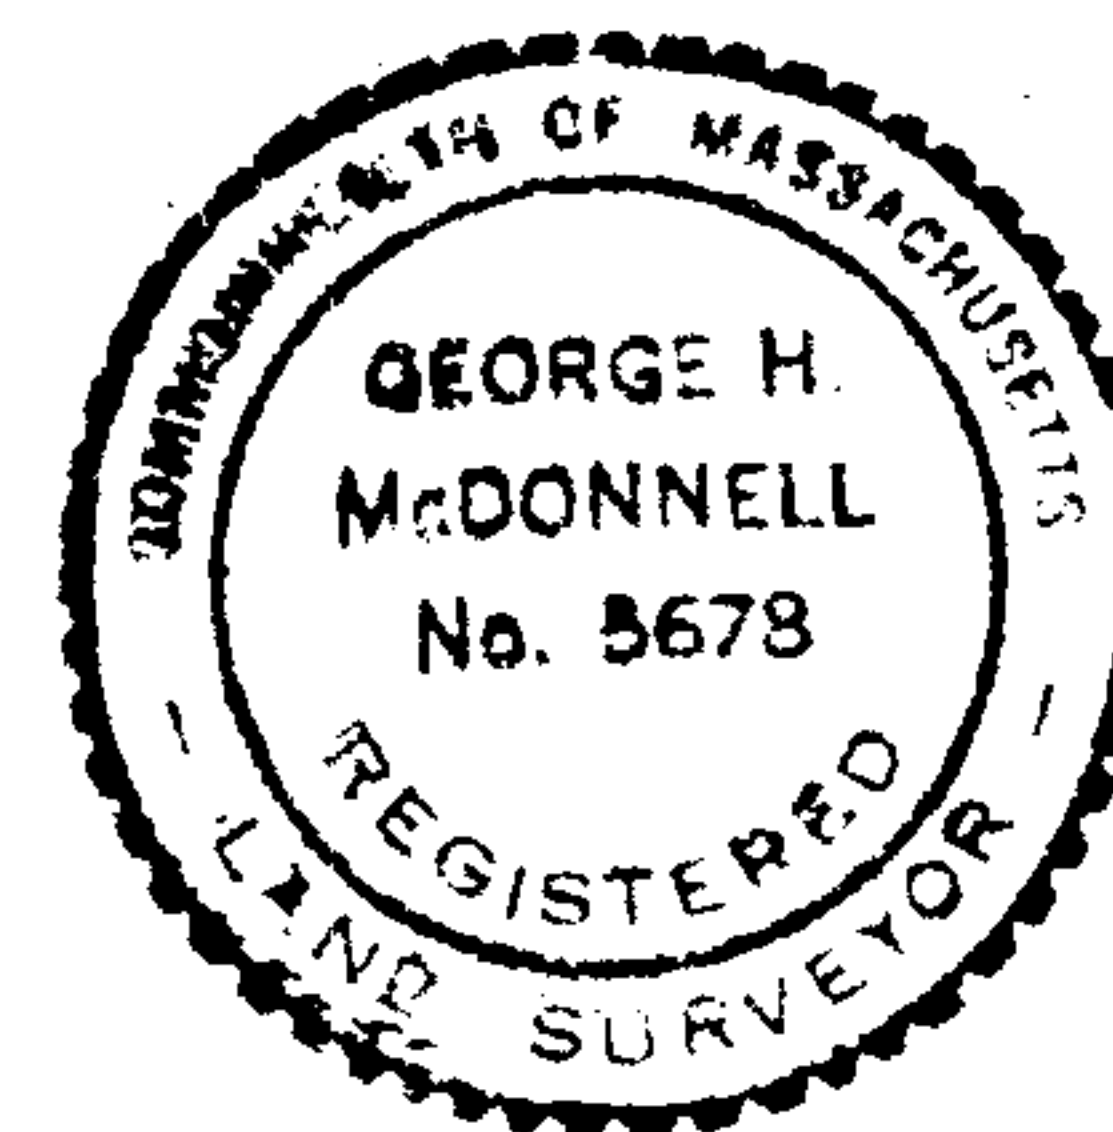

KIBBE ROAD STORM DRAIN
THROUGH JUDD PROPERTY

BOARD OF SELECTMEN
TOWN OF EAST LONGMEADOW, MASS.

TIGHE & RIND CONSULTING ENGINEERS
HOLYoke, MASS.

SCALE: 1" = 40'

MARCH, 1953

11633