
PLANNING BOARD
EAST LONGMEADOW, MASS.

APPROVAL UNDER SUBDIVISION
CONTROL LAW NOT REQUIRED

DATE 4/m/47

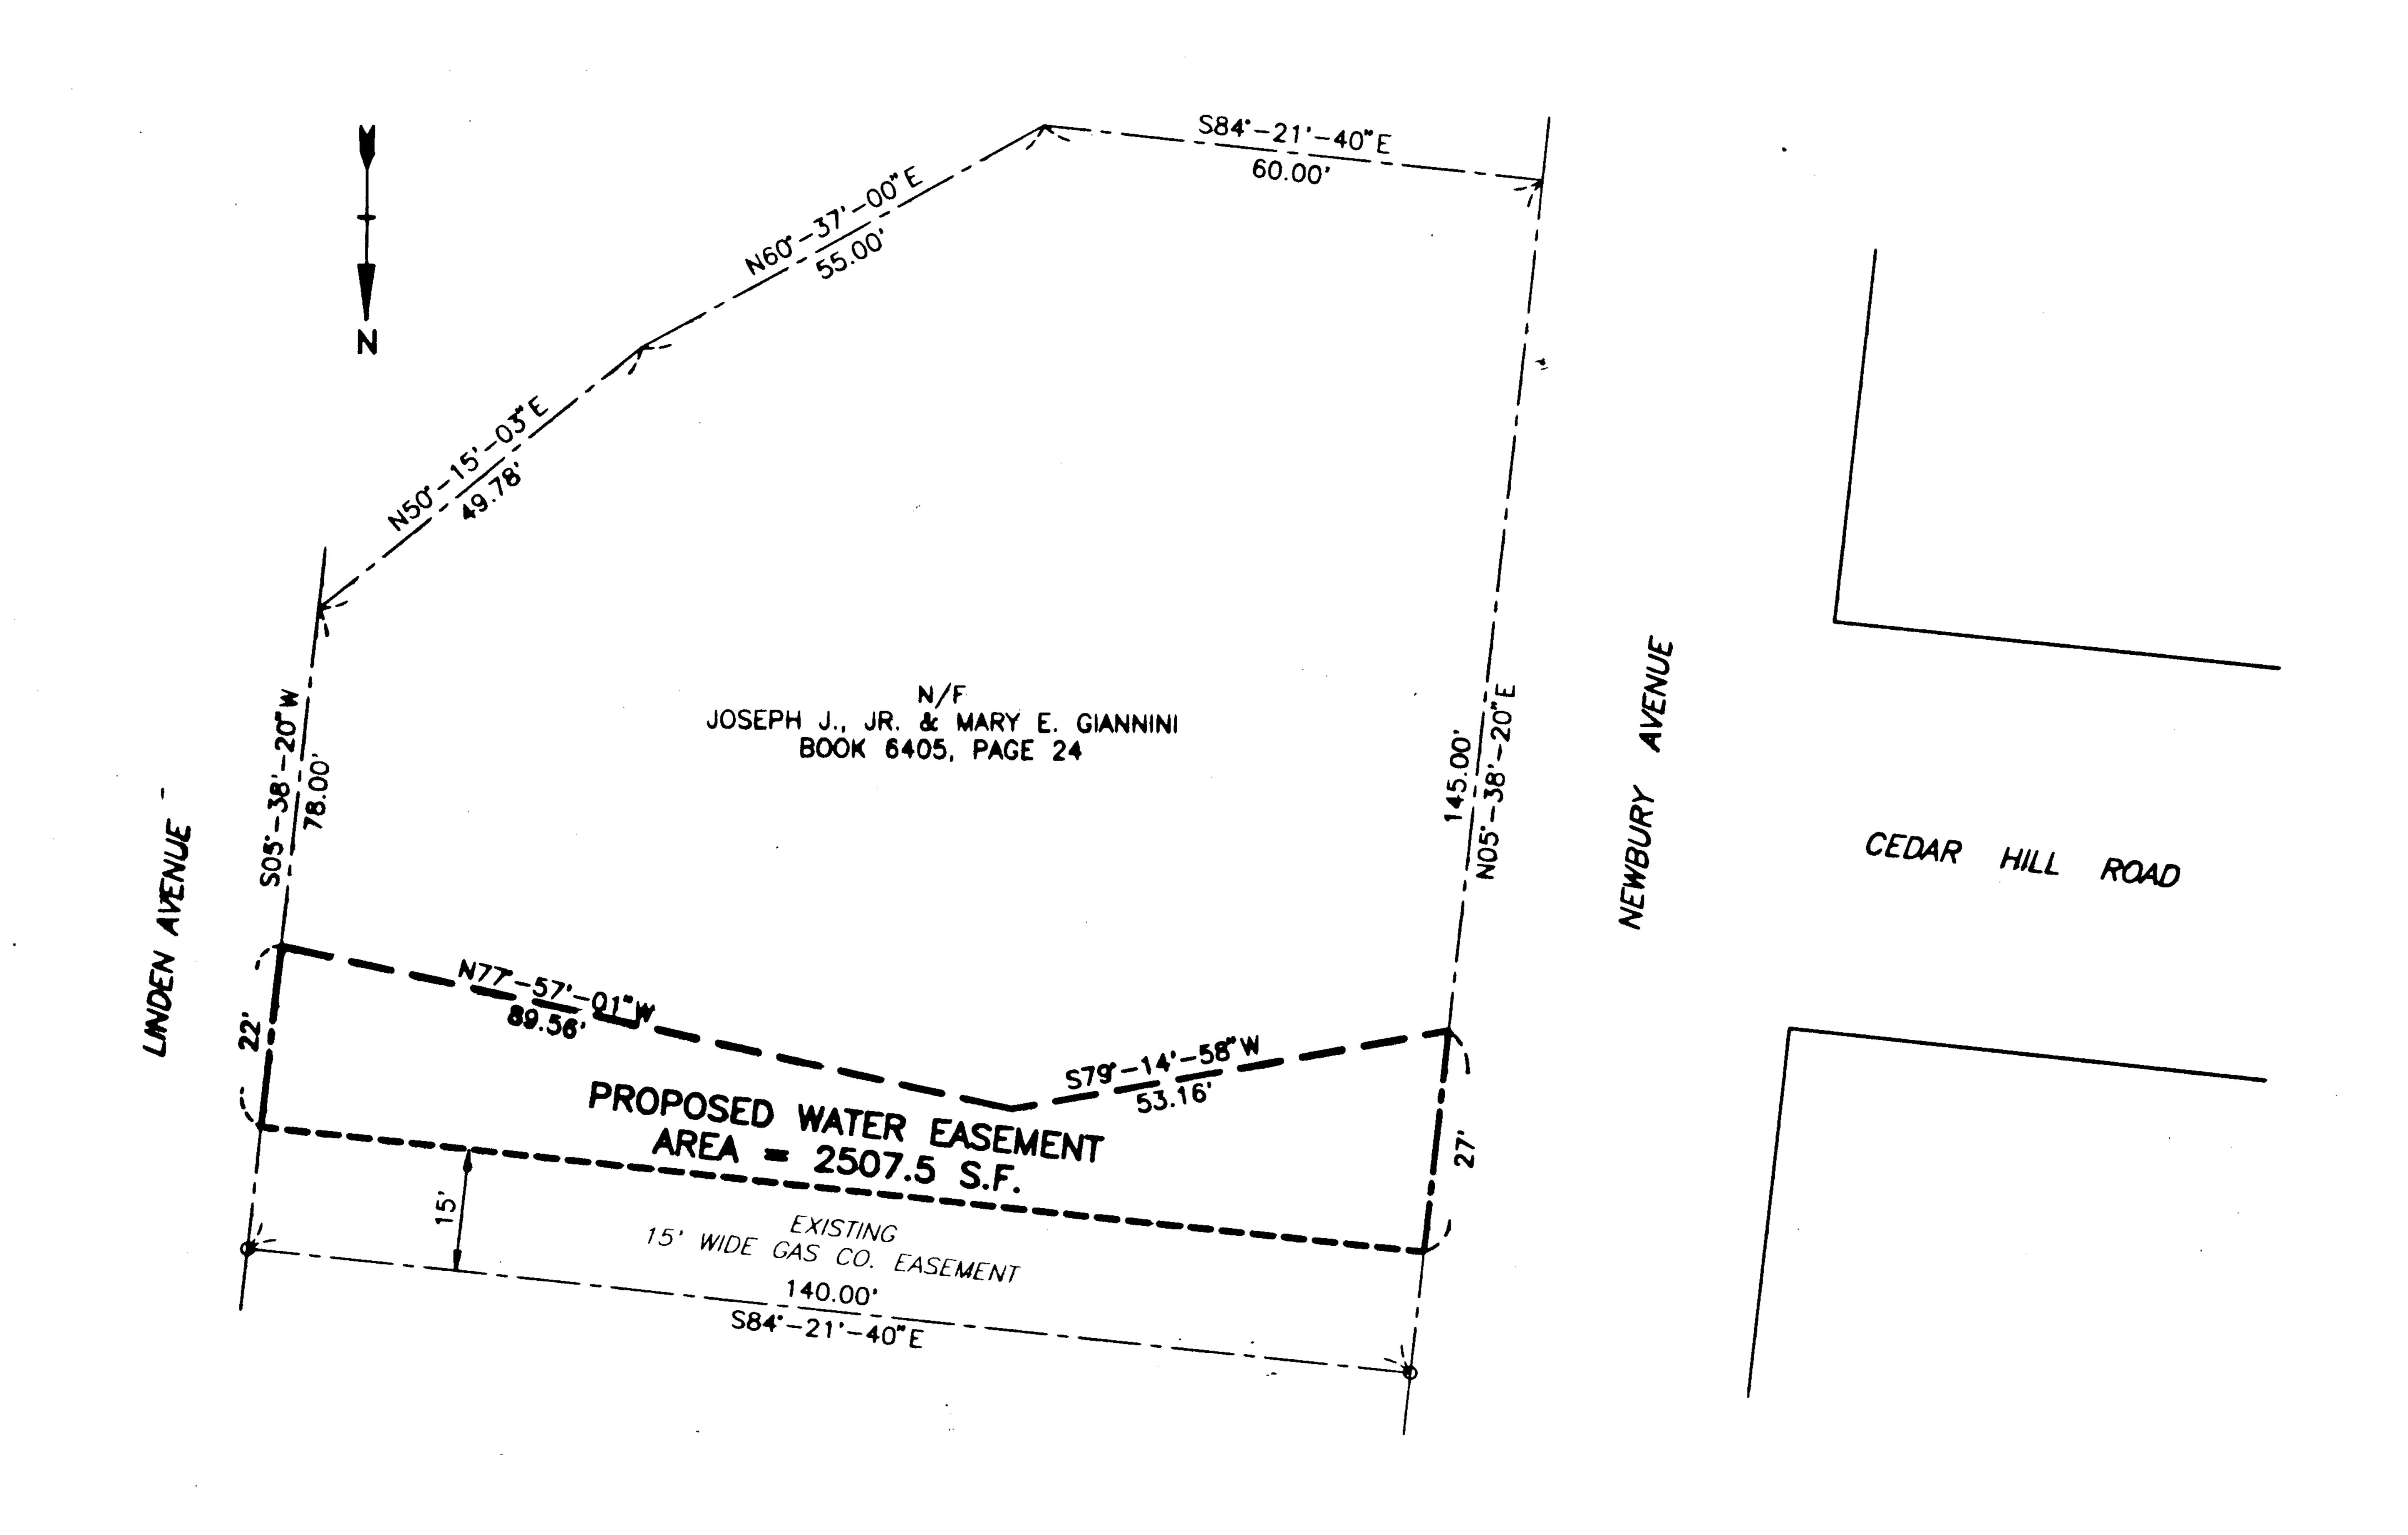



TOWN OF EAST LONGMEADOW TECEIVED PLANNING BOARD

APR 7 1997.

ACCORDING TO THE RULES AND REGULATIONS OF THE REGISTERS OF DEEDS AND I CERTIFY THAT THE PROPERTY LINES SHOWN ON THIS PLAN ARE THE LINES DIVIDING EXISTING OWNERSHIPS, AND THE LINES OF STREETS AND WAYS SHOWN ARE THOSE OF PUBLIC OR PRIVATE STREETS OR WAYS ALREADY ESTABLISHED AND THAT NO NEW LINES FOR DIVISION OF EXISTING OWNERSHIP OR FOR NEW WAYS ARE SHOWN.

4/2/17 PORT STEED LAND SURVEYOR

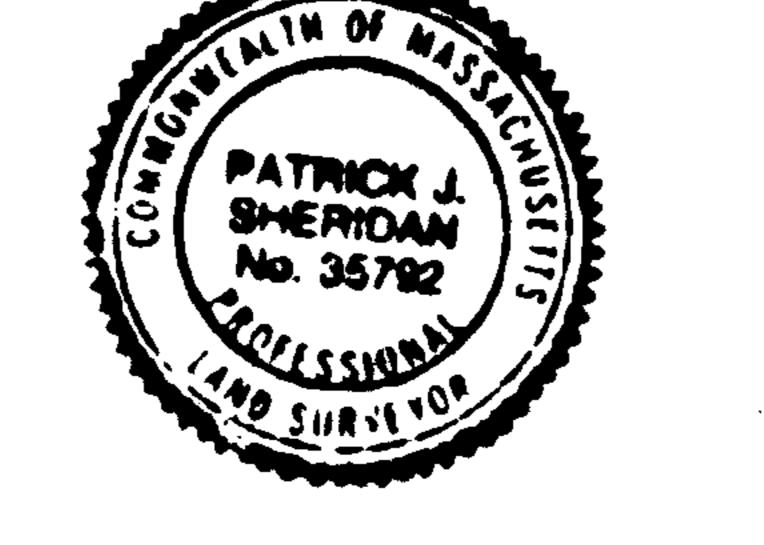

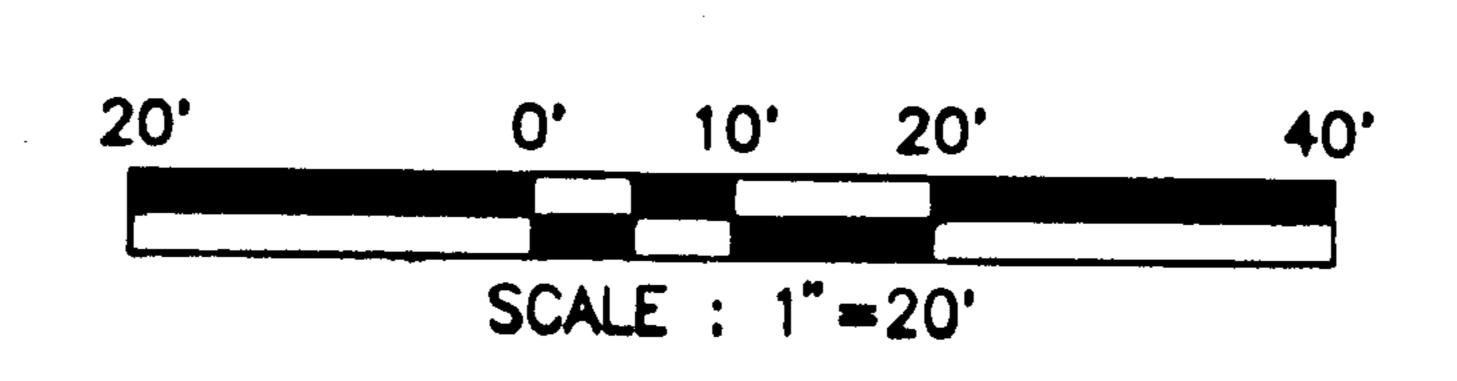

BOOK RANS 303 PAGE 101

PLAN OF EASEMENT
TO BE ACQUIRED BY
TOWN OF EAST LONGMEADOW
EAST LONGMEADOW, MASSACHUSETTS

TIGHE & BOND, CONSULTING ENGINEERS
WESTFIELD, MA. 01085
DATE: NOVEMBER 22, 1996
REVISED: APRIL 2, 1997