


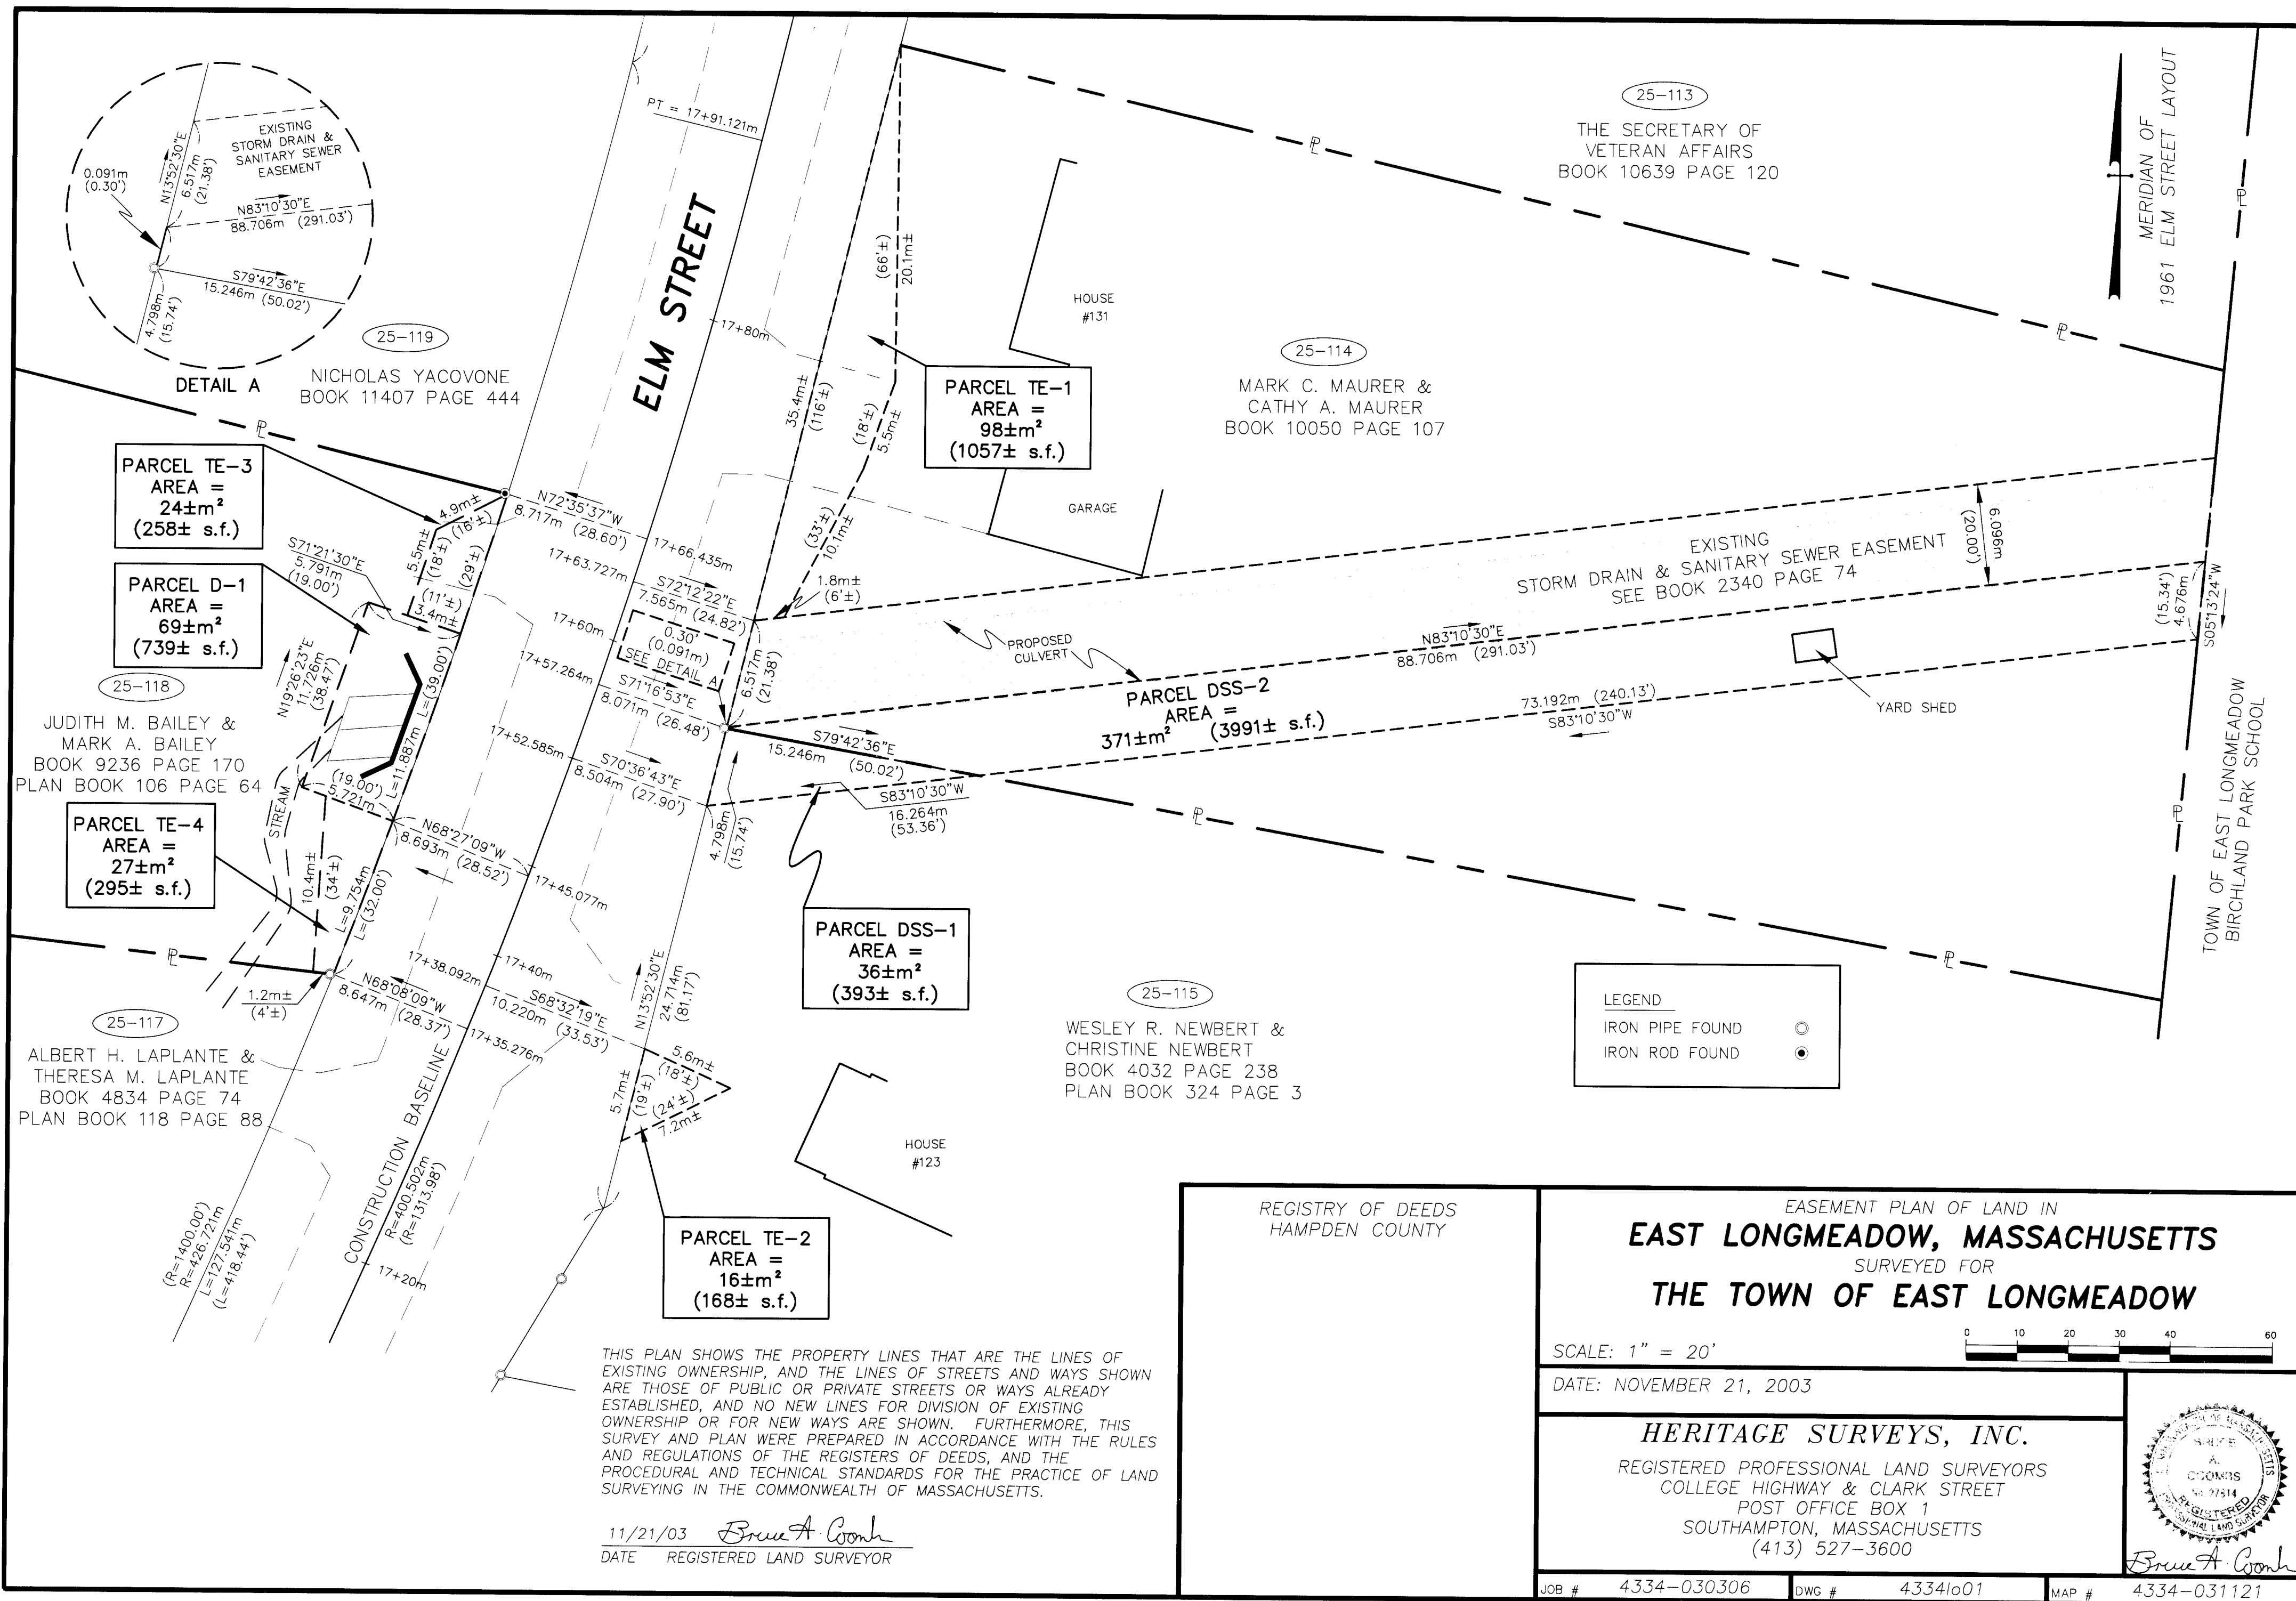

E-202