



Source: VHB


REV LD\_481

N.T.S.

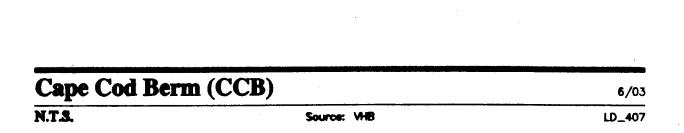


Cape Cod Bern	n (CCB) - On Existing Pavement		6/0
N.T.S.	Seurce: VHB	REV	LD_40

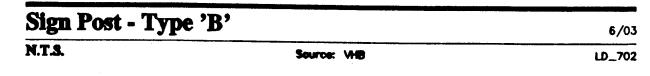


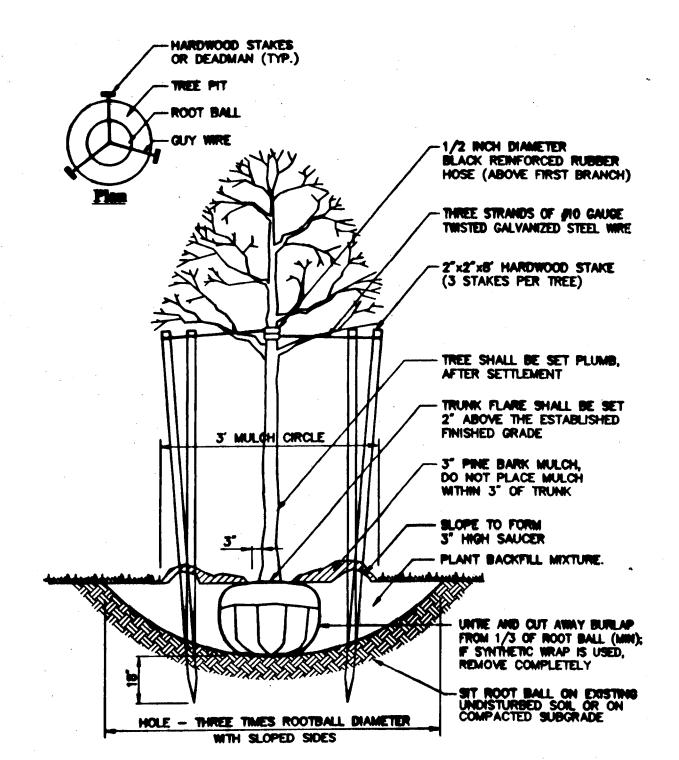

Tree Planting (For	Trees Under 4" Caliper)	6/
N.T.S.	Source: VHB	LD_6

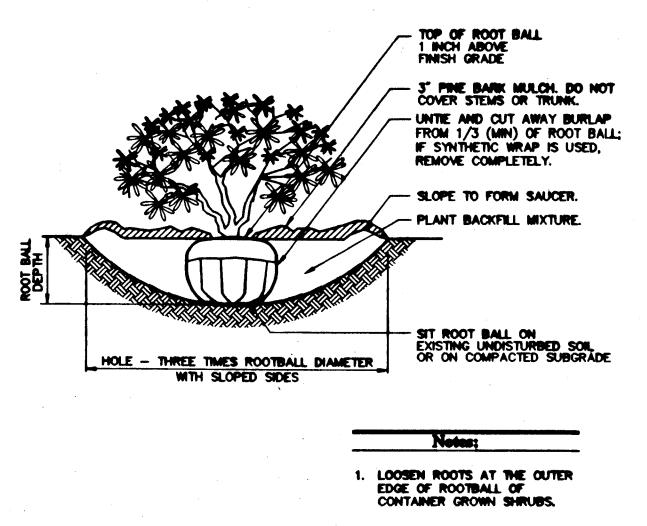

	TIMES ROOTBALL DIAMETER 1 SLOPED SIDES	OR ON COMPACTED SUBG	NADE
		Notes;	•
		LOOSEN ROOTS AT THE OUTER EDGE OF ROOTBALL OF CONTAINER GROWN SHRUBS,	
hrub Planting			6/03
r.s.	Source: VHB		LD_600
		·	٠

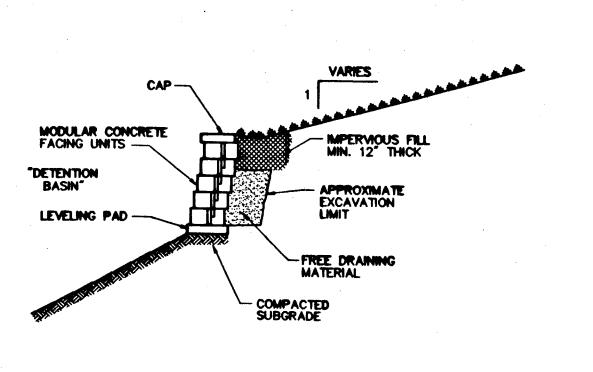

Segmental Retai	ning Wall		6/03
N.T.S.	Source: VHB	REV	LD_750

Aprilation  proof by JAG   Drown by checked by	MG	Boto Checked by	
Revision  prod by JAG Drawn by	ME	Date Checked by	
Acriston		Boto	
			1
			7
<u> </u>		7	
		1	†
			╁

Vanasse Hangen Brustlin, Inc.

Springfield, Massachusetts 01105 413-747-7113 • FAX 413-747-0916

Deer Park Industrial Center

Deer Park Drive East Longmeadow, Massachusetts

Definitive Subdivision Approval

Not Approved for Construction

Browing Title

Site Details

