


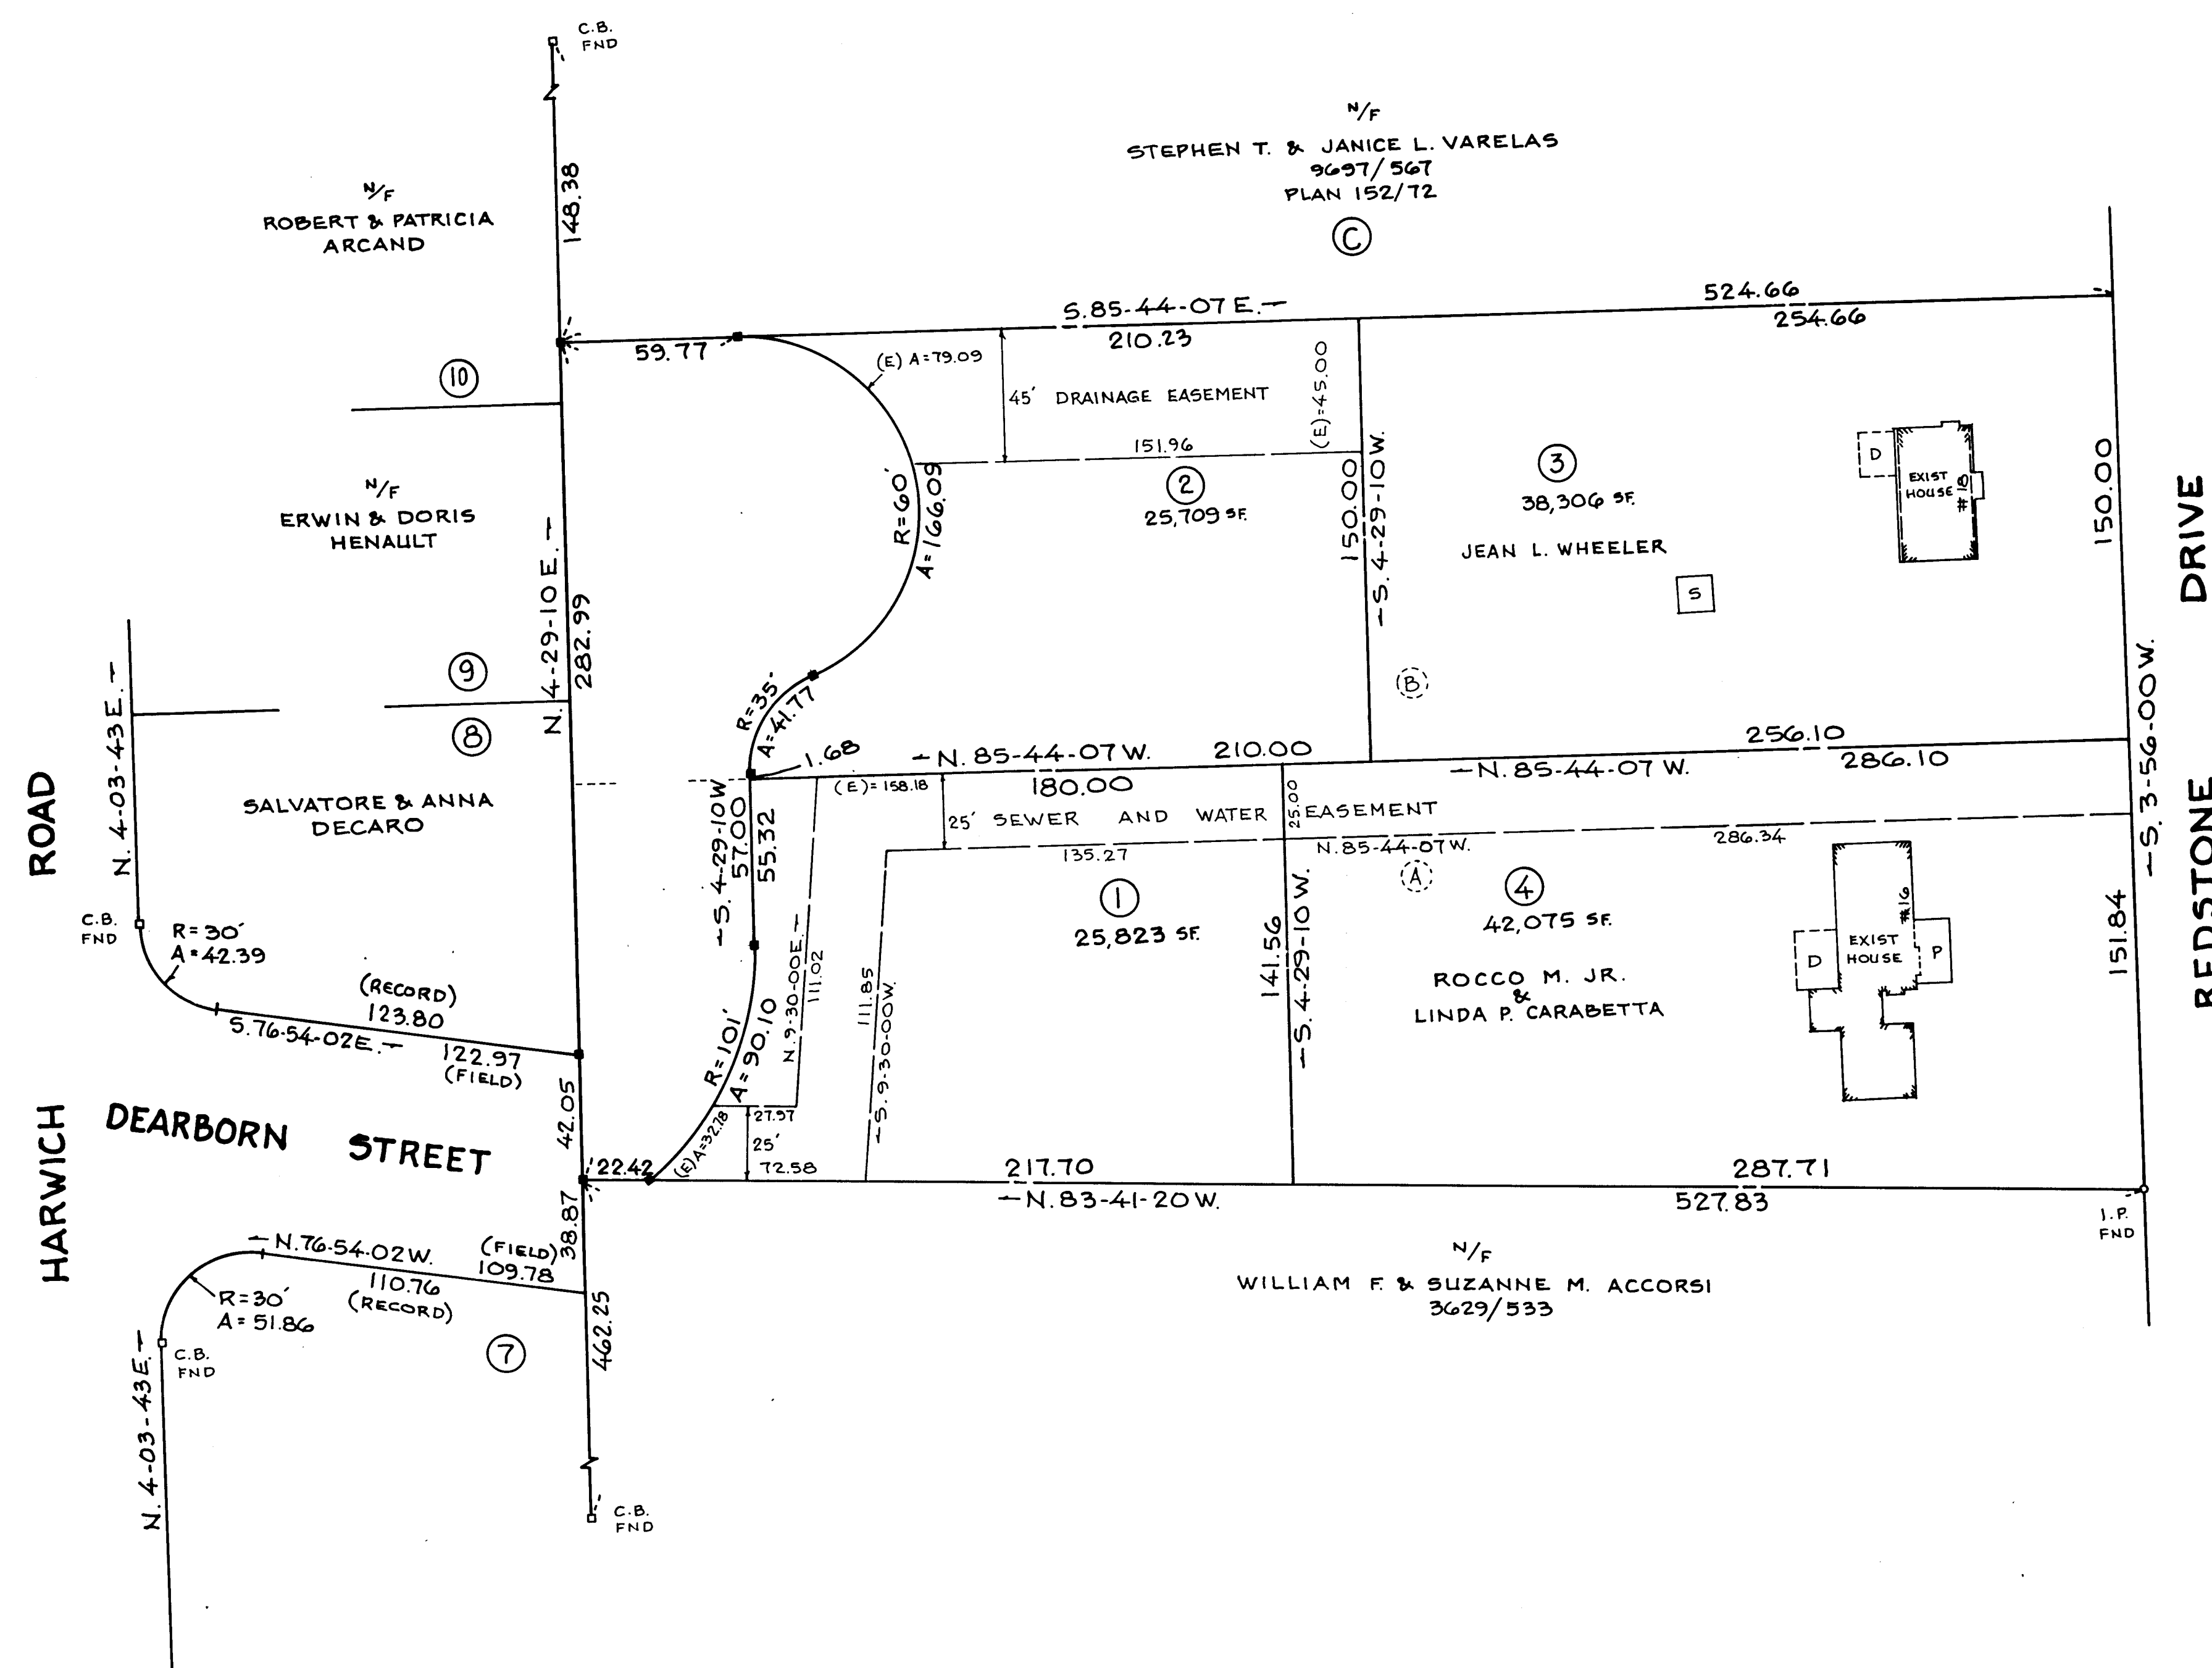

CONCRETE BOUND TO BE SET

WE HAVE CONFORMED WITH THE RULES & REGULATIONS OF THE REGISTRY OF DEEDS IN PREPARING THIS PLAN.

PAUL S. SMITH ~ SMITH ASSOCIATES SURVEYORS, INC.

REGISTRY USE

Book 334
Pg 106




I HEREBY CERTIFY THAT NO NOTICE OF APPEAL WAS RECEIVED DURING THE TWENTY (20) DAYS NEXT AFTER RECEIPT AND RECORDING OF NOTICE FROM THE PLANNING BOARD OF THE APPROVAL OF THIS PLAN

DATE: 10/12/04 *Thomas P. Flannery*
TOWN CLERK

EAST LONGMEADOW PLANNING BOARD

Thomas P. Flannery
Application Filed 8-04-04
Hearing Date 9-07-04
BD. OF HEALTH APPR. 8-31-04
PLAN APPROVED 9-07-04
PLAN ENDORSED 10-05-04

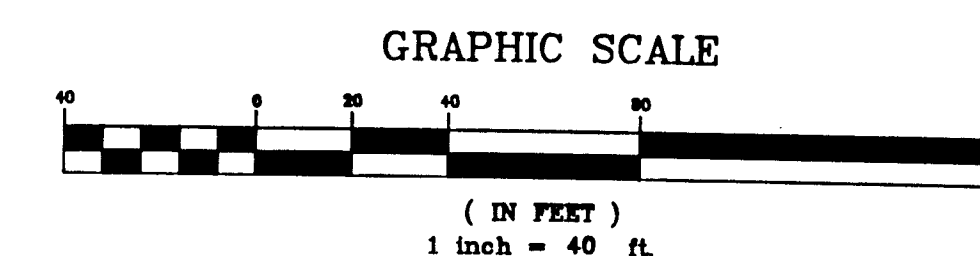

DEFINITIVE STREET AND LOT LAYOUT

DEARBORN STREET
EAST LONGMEADOW, MA.

OWNED BY

JEAN L. WHEELER

AND

ROCCO M. JR. & LINDA P. CARABETTA

SCALE: 40 FT./IN. DATE: MAY 2004

SMITH ASSOCIATES
SURVEYORS, INC.

185 SHAKER RD., EAST LONGMEADOW, MASS. 01028