


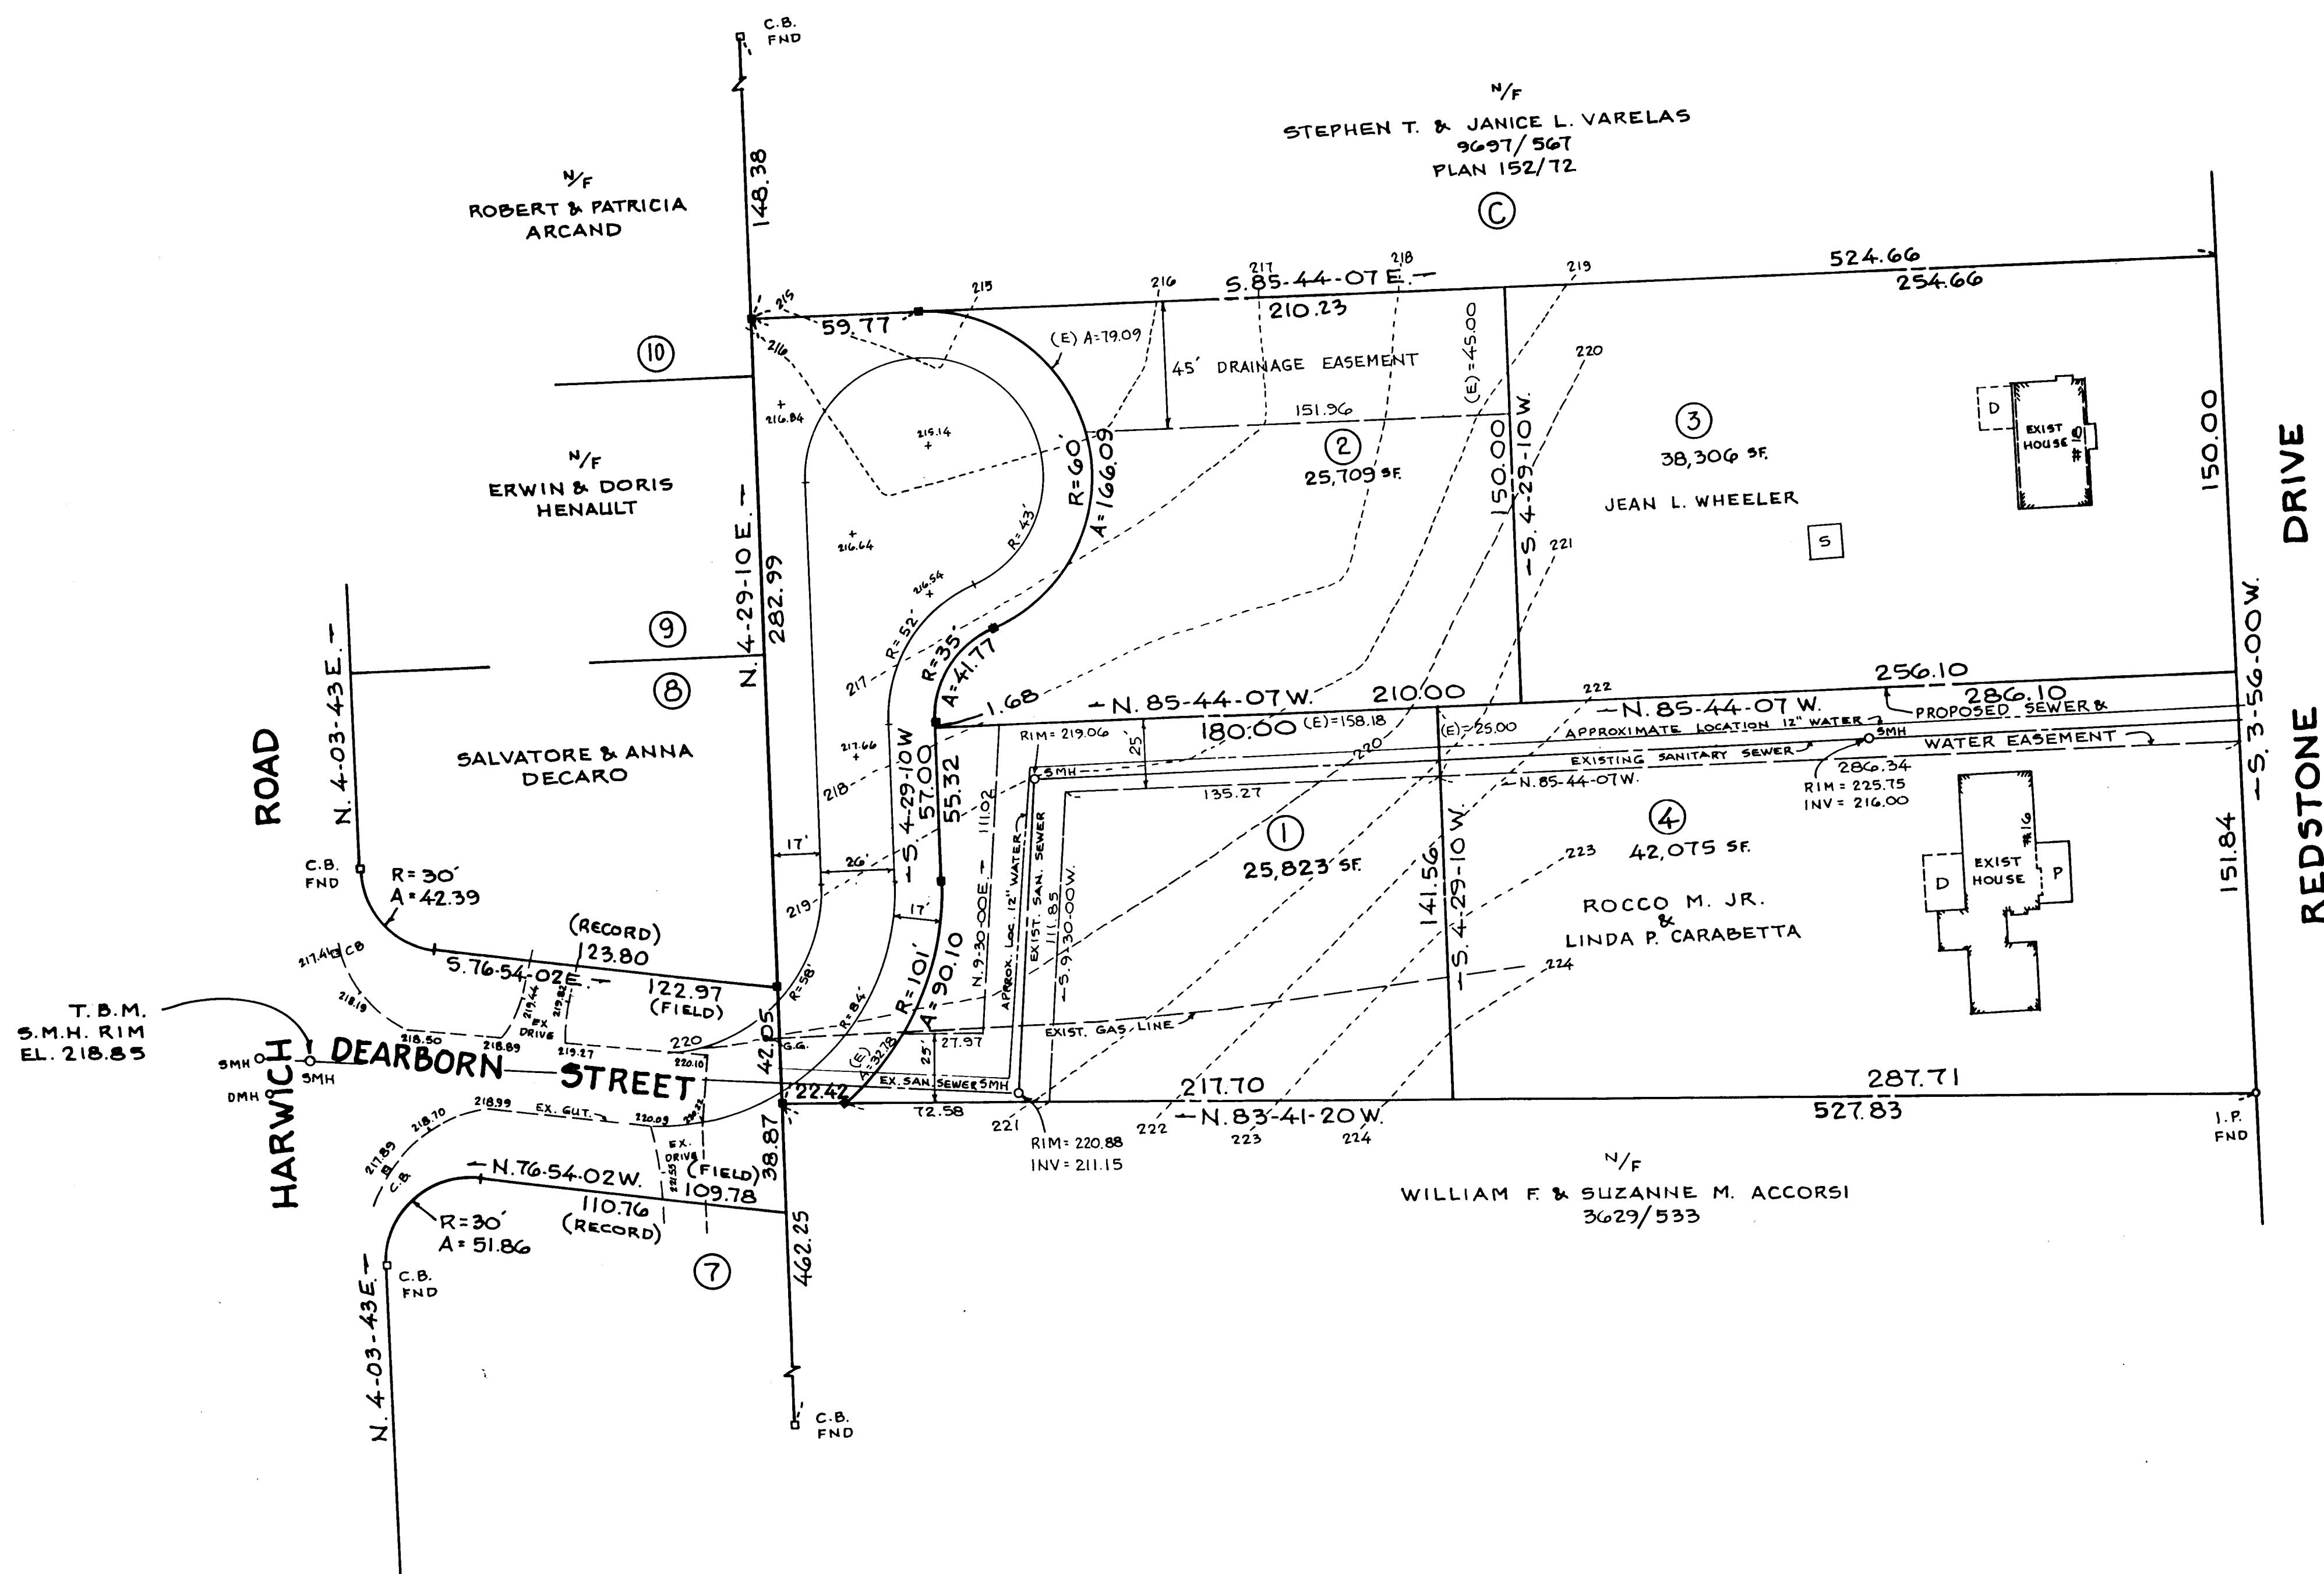

Book 334
Pg 104

