

PEACOCK STREET

SCHOOL STREET

HIGH STREET

WOODLAWN ST


SOMERS ROAD

PROPOSED WIDENING

PROPOSED FINISH GRADE

236
204
34.0

PLANS PROFILE
HIGH STREET
RECONSTRUCTION
SCALE 1" = 40' HORIZ. 1" = 4' VERT.
JULY 1958
DEPT. PUBLIC WORKS
EAST LONGMEADOW MASS.

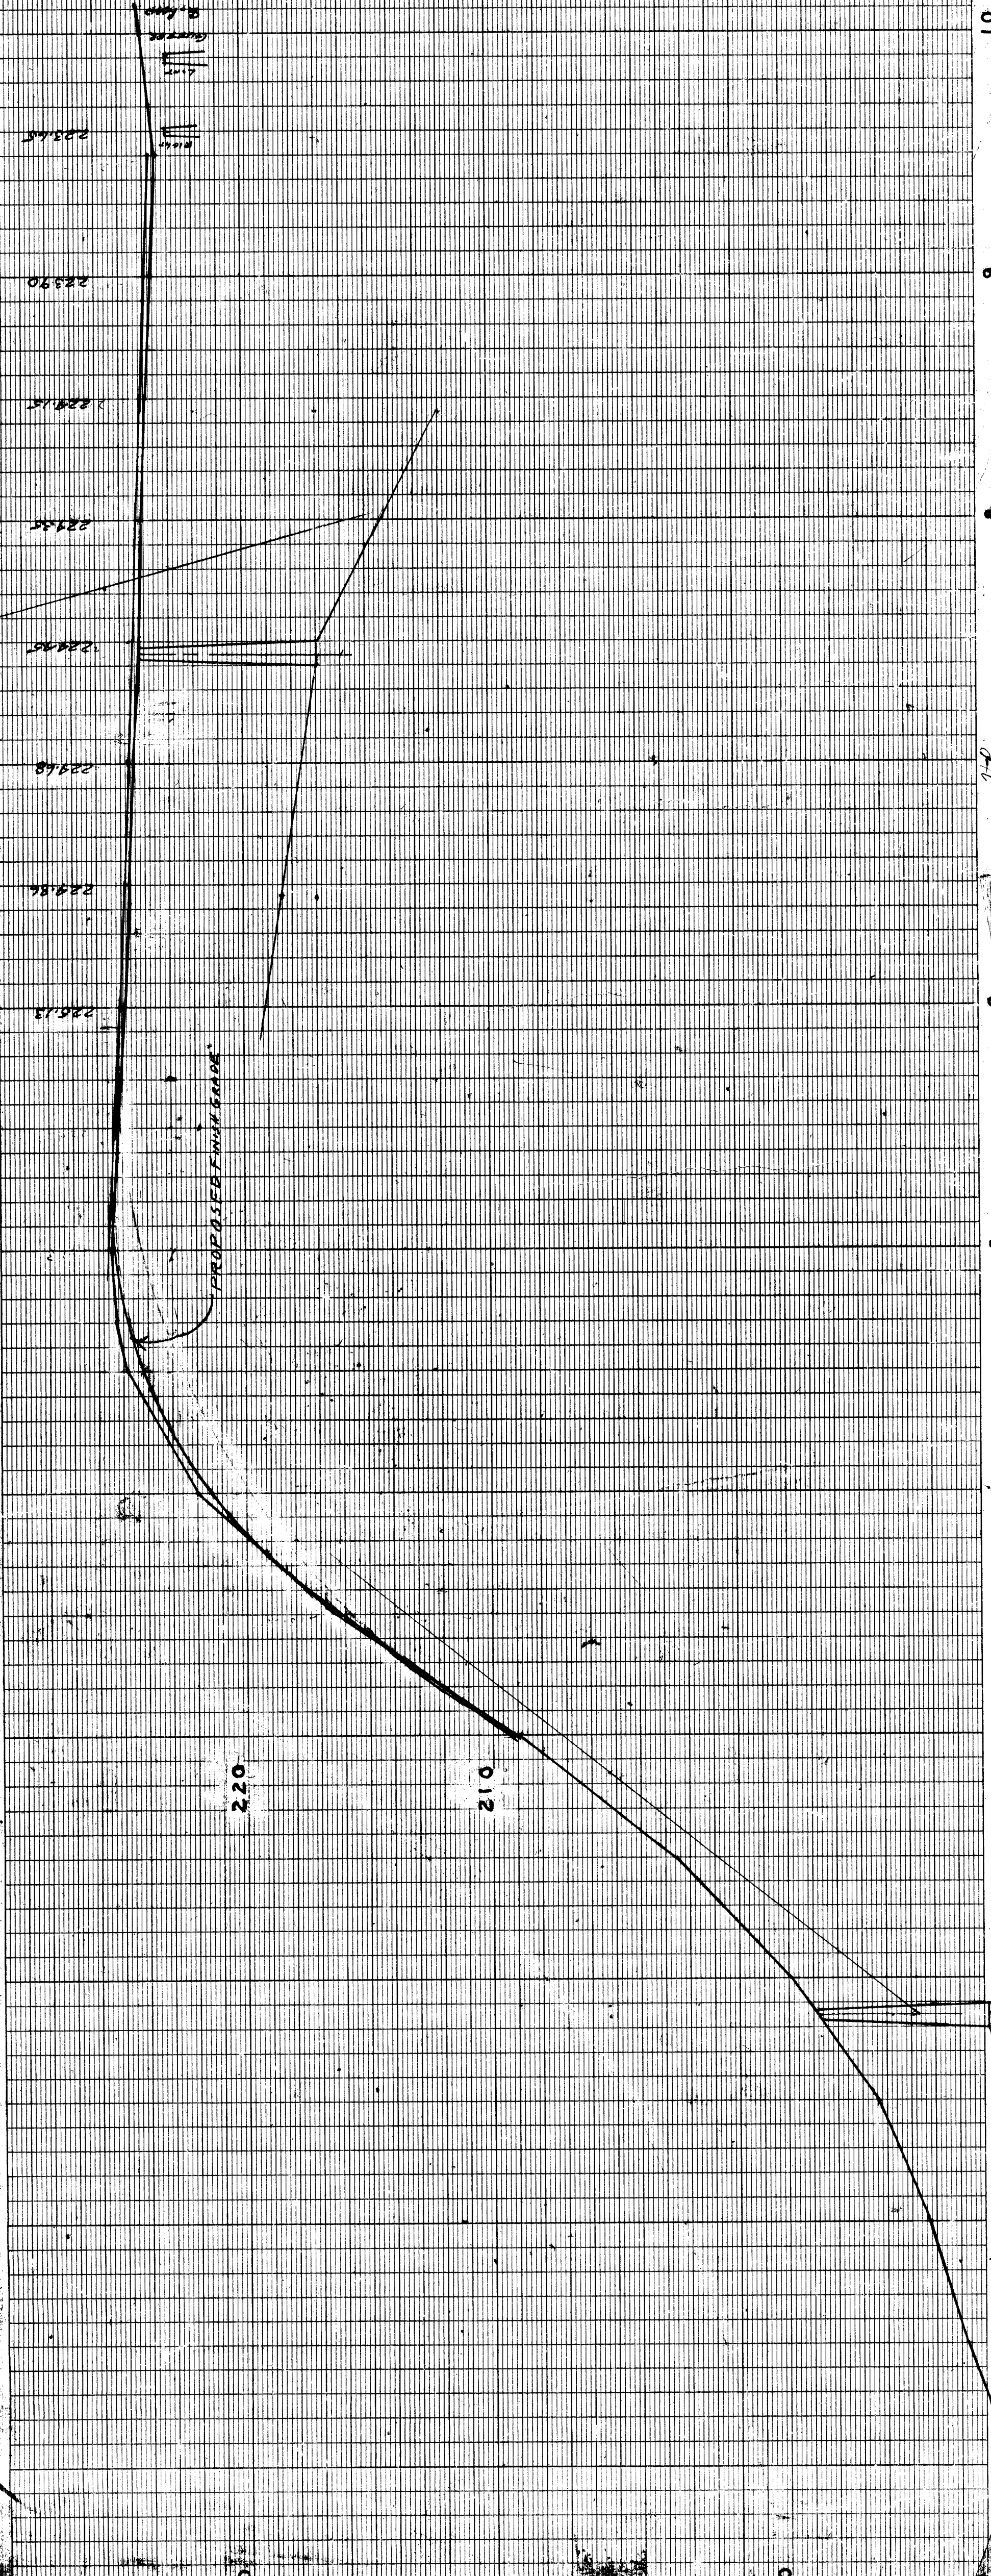

PERFECT PROFILE
PLATE
EUGENE DIEZGEN CO.

PERFECT PROFILE
PLATE
EUGENE DIEZGEN CO.

PERFECT PROFILE
PLATE
EUGENE DIEZGEN CO.