
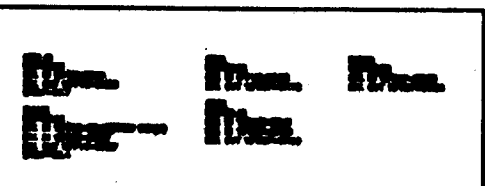


VHIB

Vanasse Hangen Brustlin, Inc.

Transportation
Land Development
Environmental Services


505 East Columbus Avenue
Springfield, Massachusetts 01105
413-747-7113 • FAX 413-747-6916

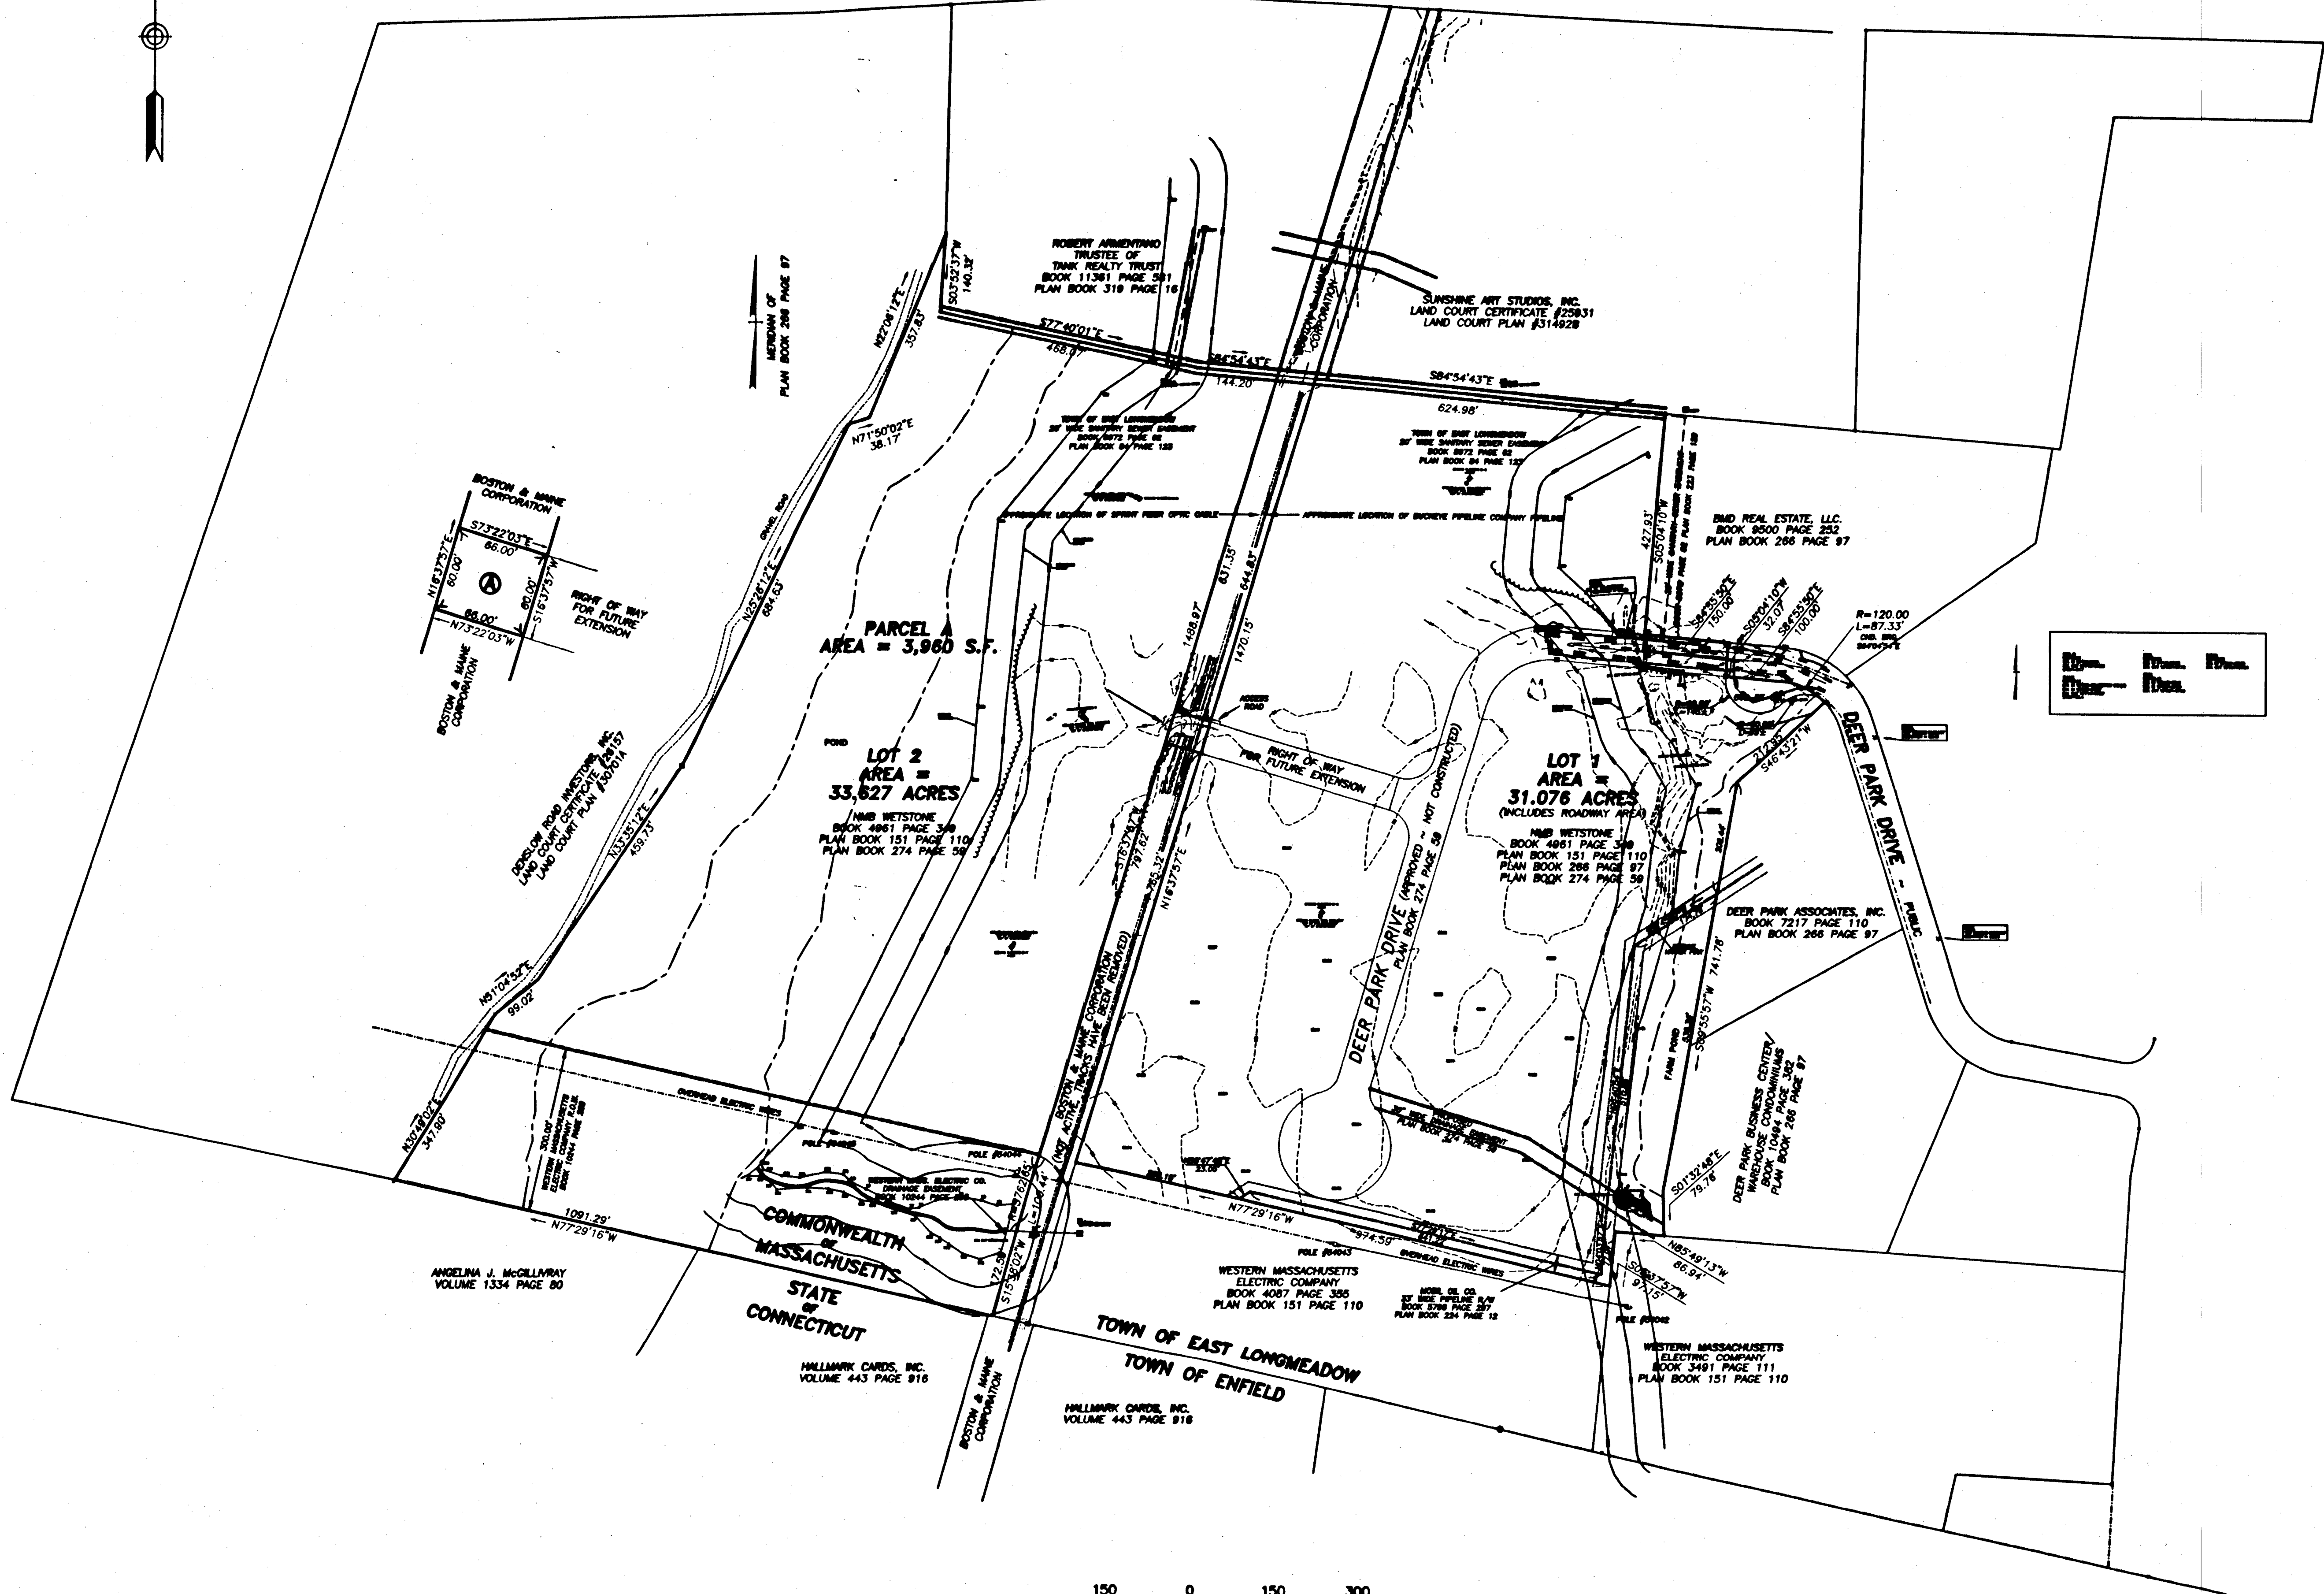

No.	Revision	Date	Appr.

Designed by JAG Drawn by JAG Checked by JLF
CAD checked by Approved by
Scale 1"=150' Date June 25, 2004
Project Title

Deer Park Industrial Center
Deer Park Drive
East Longmeadow, Massachusetts
Issued for
Definitive Subdivision Approval
Not Approved for Construction
Drawing Title
Overall Existing Conditions Plan

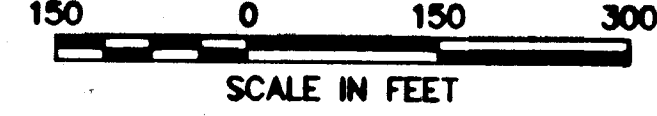

Sheet 1 of 5
Project Number 00946.00