


WE HAVE CONFORMED WITH THE RULES & REGULATIONS  
OF THE REGISTRY OF DEEDS IN PREPARING THIS PLAN.

DONALD J. SMITH ~ SMITH ASSOCIATES SURVEYORS, INC.

I CERTIFY THAT THE  
PROPERTY LINES SHOWN  
ARE THE LINES DIVIDING  
EXISTING OWNERSHIPS  
AND THE LINES OF THE  
STREETS SHOWN ARE  
THOSE OF PUBLIC OR  
PRIVATE STREETS  
ALREADY ESTABLISHED  
AND THAT NO NEW LINES  
FOR DIVISION OF  
EXISTING OWNERSHIP  
OR FOR NEW WAYS ARE  
SHOWN.

9-28-98  
DATE

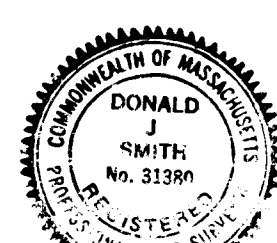

GRAPHIC SCALE



## DRAIN EASEMENT PLAN

FROM SMITH AVENUE TO ROGERS ROAD  
EAST LONGMEADOW, MA.

PREPARED FOR

THE TOWN OF  
EAST LONGMEADOW

SCALE:

40 FT./IN.

DATE: SEPT. 1998

**SMITH ASSOCIATES  
SURVEYORS, INC.**

165 SHAKER RD., EAST LONGMEADOW, MASS. 01028