

Legend


- Leader_Lines
- Streets
- Parcel Line
- Right of Way Line
- Paper Street ROW Line
- Town Boundary Line
- Former Lot Line
- Former ROW Line
- - - Easement Boundary
- - Ponds and Streams



Town of East Longmeadow Property Map

Base-map building and pavement features
were compiled from a 1"=200' scale 1997
base-map provided by The Bay State Gas Co.

Updated: August, 2004

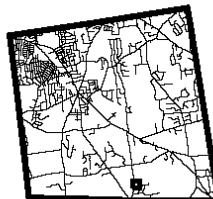

This map is prepared for the inventory of real property within the Town of East Longmeadow and is compiled from tax maps, recorded deeds and plats. Users of this tax map are hereby notified that the aforementioned public primary information sources should be consulted for the verification of the information contained on this map. The Town of East Longmeadow and its mapping contractors assume no legal responsibility for the information contained herein.

0 50 100 Feet

1 inch equals 100 feet

