

EAST LONGMEADOW NORTH MAIN STREET					
PUB. NO.	STATE	FED. AID PROJ. NO.	FISCAL YEAR	SHEET NO.	TOTAL SHEETS
1	MASS.	5-98(2)		14	104

# IDENTIFICATION SIGN DETAIL

## YOUR HIGHWAY TAXES AT WORK

FEDERAL HIGHWAY  
TRUST FUNDS


STATE HIGHWAY  
FUNDS

U.S. DEPARTMENT OF COMMERCE  
Bureau of Public Roads

MASSACHUSETTS DEPT. OF  
PUBLIC WORKS

SIZE 4' x 8' (Approx.)  
SCALE 1 1/2" = 1 FT.  
LETTERS SERIES "D"

NOTE: LETTERS - BLACK BACKGROUND - WHITE  
THE DOLLAR VALUE OF PROJECTS WILL BE  
GIVEN TO CONTRACTOR FOLLOWING AWARDING  
OF CONTRACT.

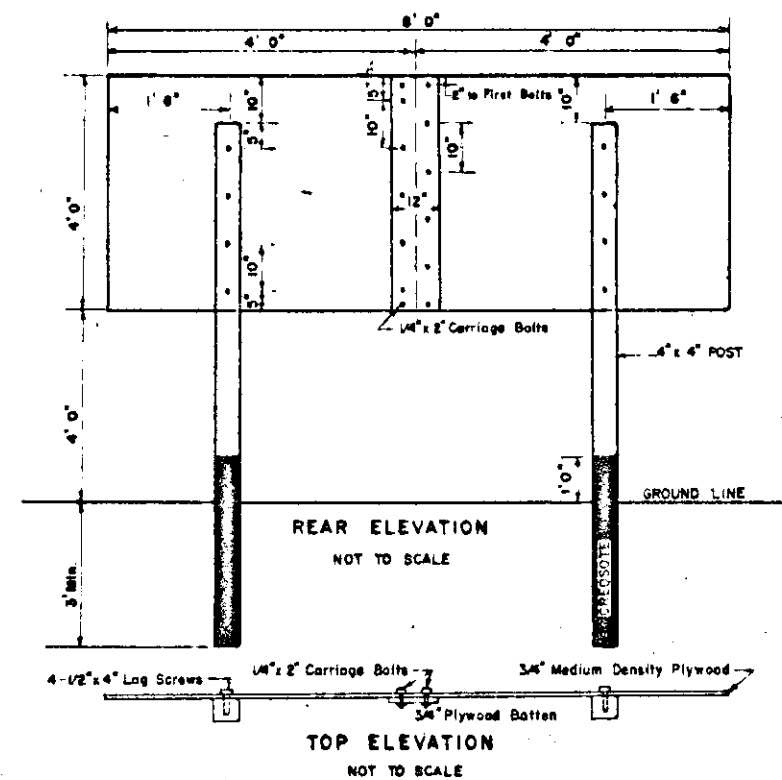

### NOTES

#### MATERIAL

SIGN PANEL - 3/4" Medium Density Plywood in Two Sections 4'0" x 4'0"  
POSTS - 4" x 4" #1 Fir Placed 3' into Ground and  
Creosoted 1' above Ground as Detailed.

#### CREOSOTE

The Retention shall be 12 Pounds if no other Retention is Specified.

#### HARDWARE

1/4" x 2" Galvanized Carriage Bolts with Washers and Sq. Nuts.  
1/2" x 4" Galvanized Lag Screws with Sq. Heads.

#### PAINT

Panel & Posts - Wood Primer Fed. Spec. P-TT-E-543 (1 Coat)  
2 Coats White Paint - Comm. of Mass. D.P.W. Spec.  
for Synthetic Primers and Enamels - Air Drying.  
(Revised 1962)  
Black High Grade Approved Type of Exterior for  
Silk Screen Process, or an Approved Type of Film  
Applied by Vacuum Process.

2 SIGNS REQUIRED, TO BE PLACED AS DIRECTED