

CONT. ON
SHEET C-2

APPROXIMATE LOCATION OF SPRINT FIBER OPTIC CABLE

APPROXIMATE LOCATION OF BUCKEYE PIPE

LOT 2

VHB

Vanasse Hangen Brustlin, Inc.


Transportation
Land Development
Environmental Services

305 East Columbus Avenue
Springfield, Massachusetts 01103
413-747-7113 • FAX 413-747-0916

MATCHLINE
SEE SHEET C-6

LOT 3

PARCEL A
AREA = 3,960 S.F.

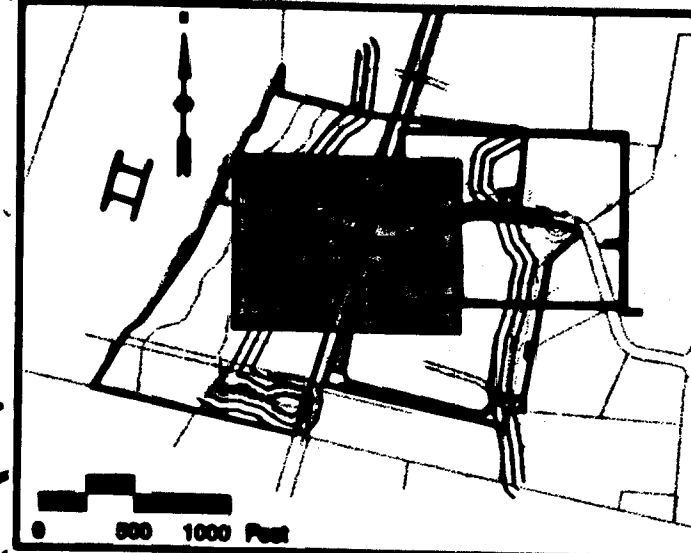


LOCUS MAP

POND

LOT 2
AREA =
33.627 ACRES

NMB WETSTONE
BOOK 4961 PAGE 349
PLAN BOOK 151 PAGE 110
PLAN BOOK 274 PAGE 59

EDGE OF WETLANDS

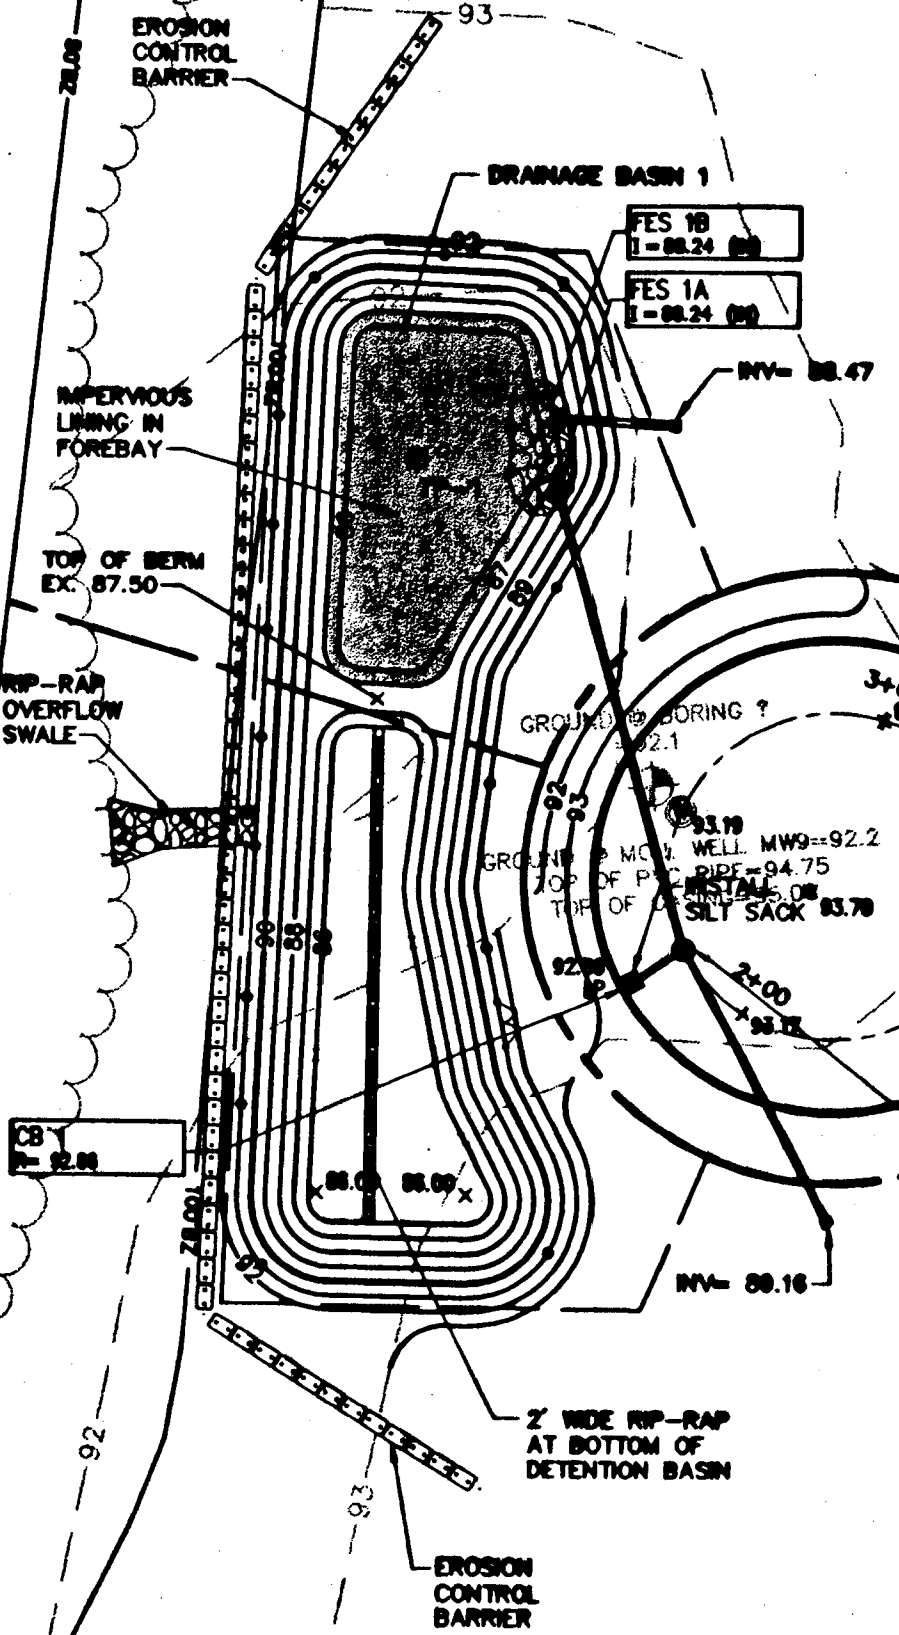

EROSION CONTROL BARRIER

DRAINAGE BASIN

PROPOSED 20' WIDE SEWER EASEMENT

ACCESS ROAD

EXISTING HYDRANT

INSTALL SILT SACK

2' WIDE R.P.-RAP AT BOTTOM OF DETENTION BASIN

EROSION CONTROL BARRIER

TOP OF BERM EX. 87.50



GROUND MON. WELL MW9=92.2

TOP OF PVC PIPE=94.75

TOP OF CASING=93.70

GROUND MON. WELL MW7=93.7

TOP OF PVC PIPE=96.78

TOP OF CASING=96.97

GROUND B-6=93.4

GROUND B-7=93.1






























