

33.627 ACRES.

NMB WETSTONE
BOOK 4961 PAGE 349
PLAN BOOK 151 PAGE 110
PLAN BOOK 274 PAGE 59



GROUND ● MON. WELL MWS-93.2
TOP OF PVC PIPE=95.80
TOP OF CASING=95.94

GROUND • BORING B-7
-211

GROUND ● BORING B-8
-93.4



GROUND ● MON. WELL MW7-93.7
TOP OF PVC PIPE-96.78
TOP OF CASING-96.97

GROUND ● MON. WELL MW7-93.7
TOP OF PVC PIPE=96.78
TOP OF CASING=96.97


(NOT ACTIVE, TRACKS HAVE BEEN REMOVED)

VHB

Vanasse Hangen Brustlin, Inc.

**Transportation
Land Development
Environmental Services**

**305 East Columbus Avenue
Springfield, Massachusetts 01105
413-747-7113 • FAX 413-747-0916**

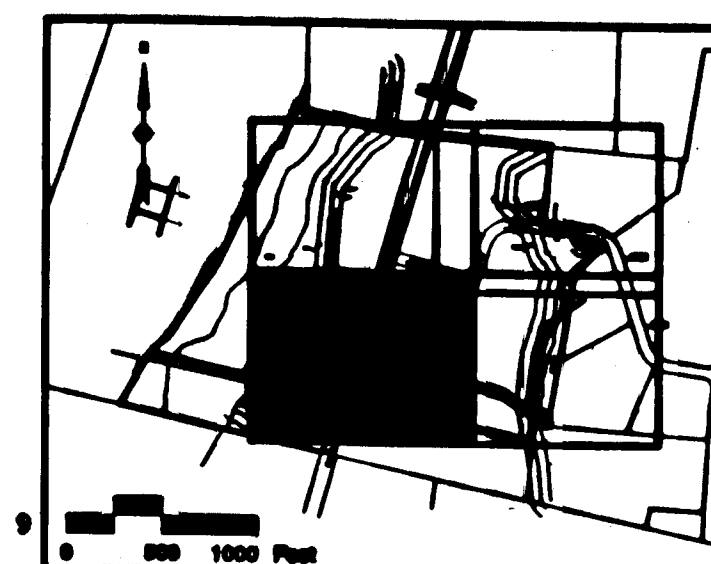

LOCUS MAP

No.	Revision	Bids	By		
Designed by JAG	Drawn by JAG	Checked by JLF			
CAD checked by	Approved by	Date			
Scales 1"=40'		June 25, 2004			

Deer Park Industrial Center

Dear Park Drive
East Longmeadow, Massachusetts

**Definitive Subdivision
Approval**

Not Approved for Construction

Existing Conditions Plan

SV-4

Sheet 4 of 4

Project Number
00046 (0)