


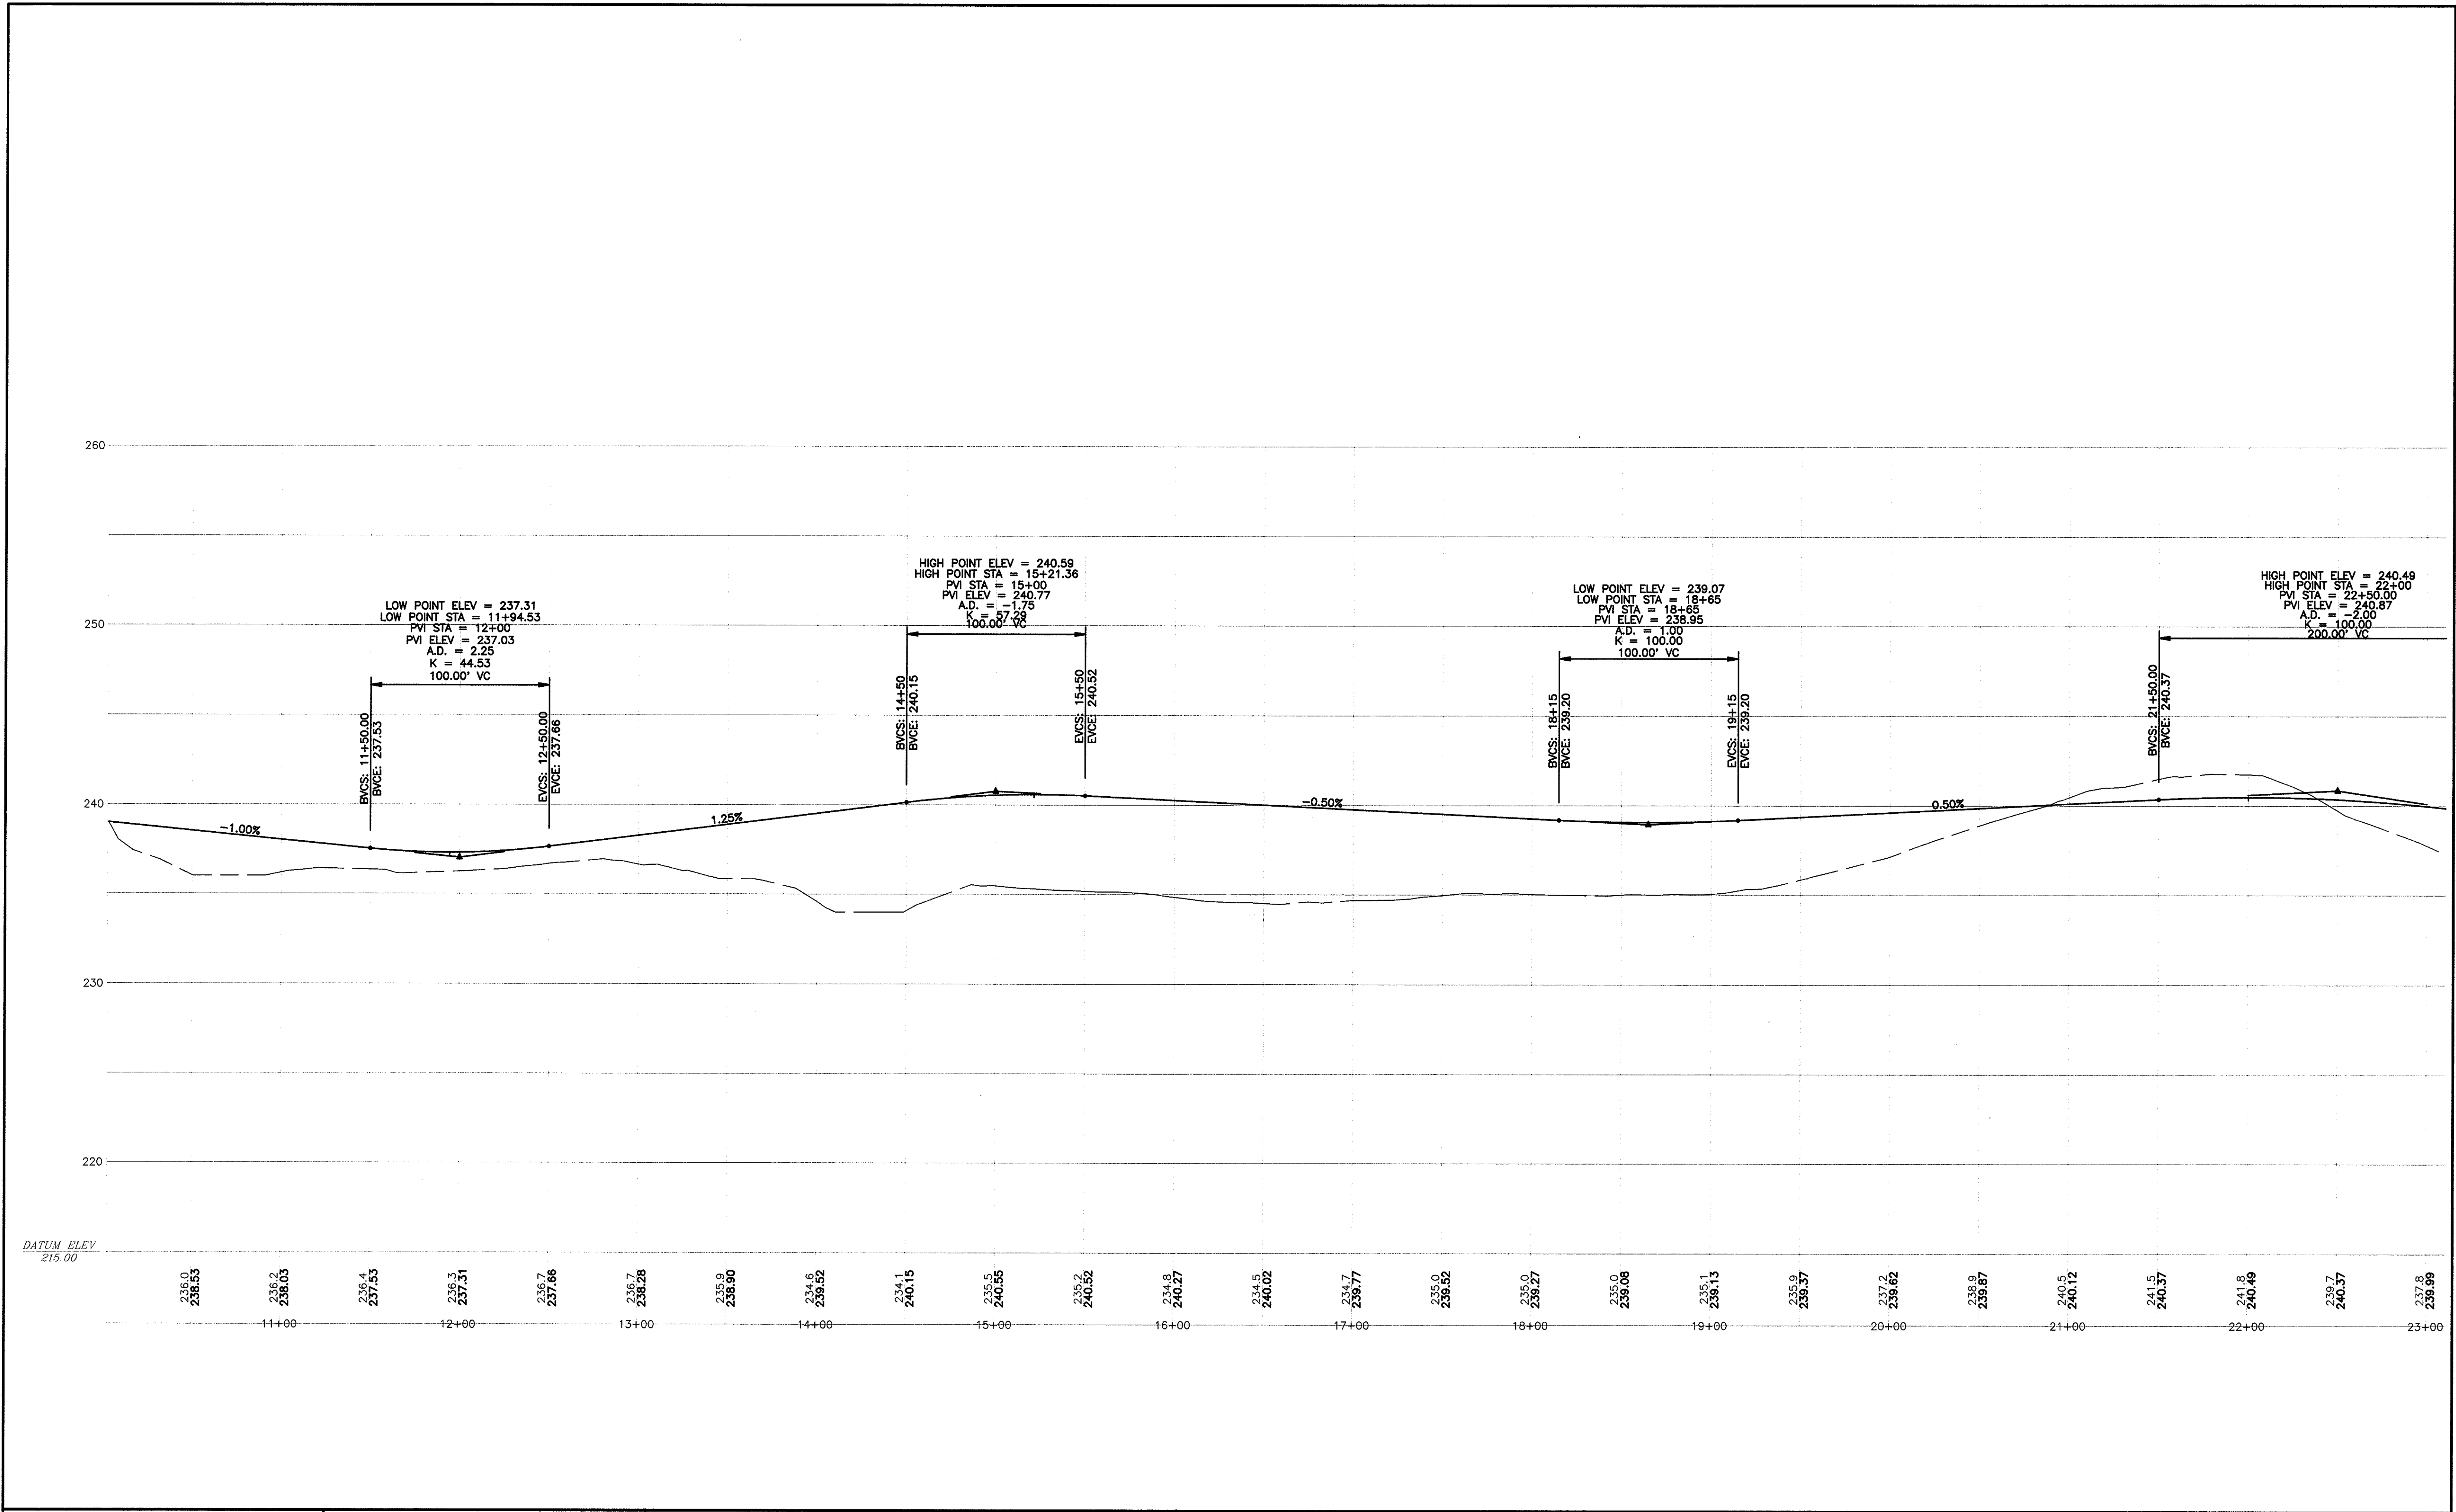

DATUM ELEV
215.00

PAINE & COMPANY PROJECT LANDSCAPE ARCHITECT 105 Elm Street Westfield, MA 01086	PIONEER ENVIRONMENTAL, INC. PROJECT WETLAND SCIENTIST 215 North Main Street East Longmeadow, MA 01028	SMITH ASSOCIATES SURVEYORS, INC. PROJECT SURVEYOR 165 Shaker Road East Longmeadow, MA 01028		BAYSTATE ENVIRONMENTAL CONSULTANTS, INC. PROJECT CIVIL ENGINEER 296 North Main Street East Longmeadow, MA 01028						THE ELMS		PROJECT NO. 95-1214-1		
												SCALE 1"=40'		
												DATE SEPT. 1997		
												DRAWING NO.		
												SHEET TITLE MAIN ROAD PROFILE		