


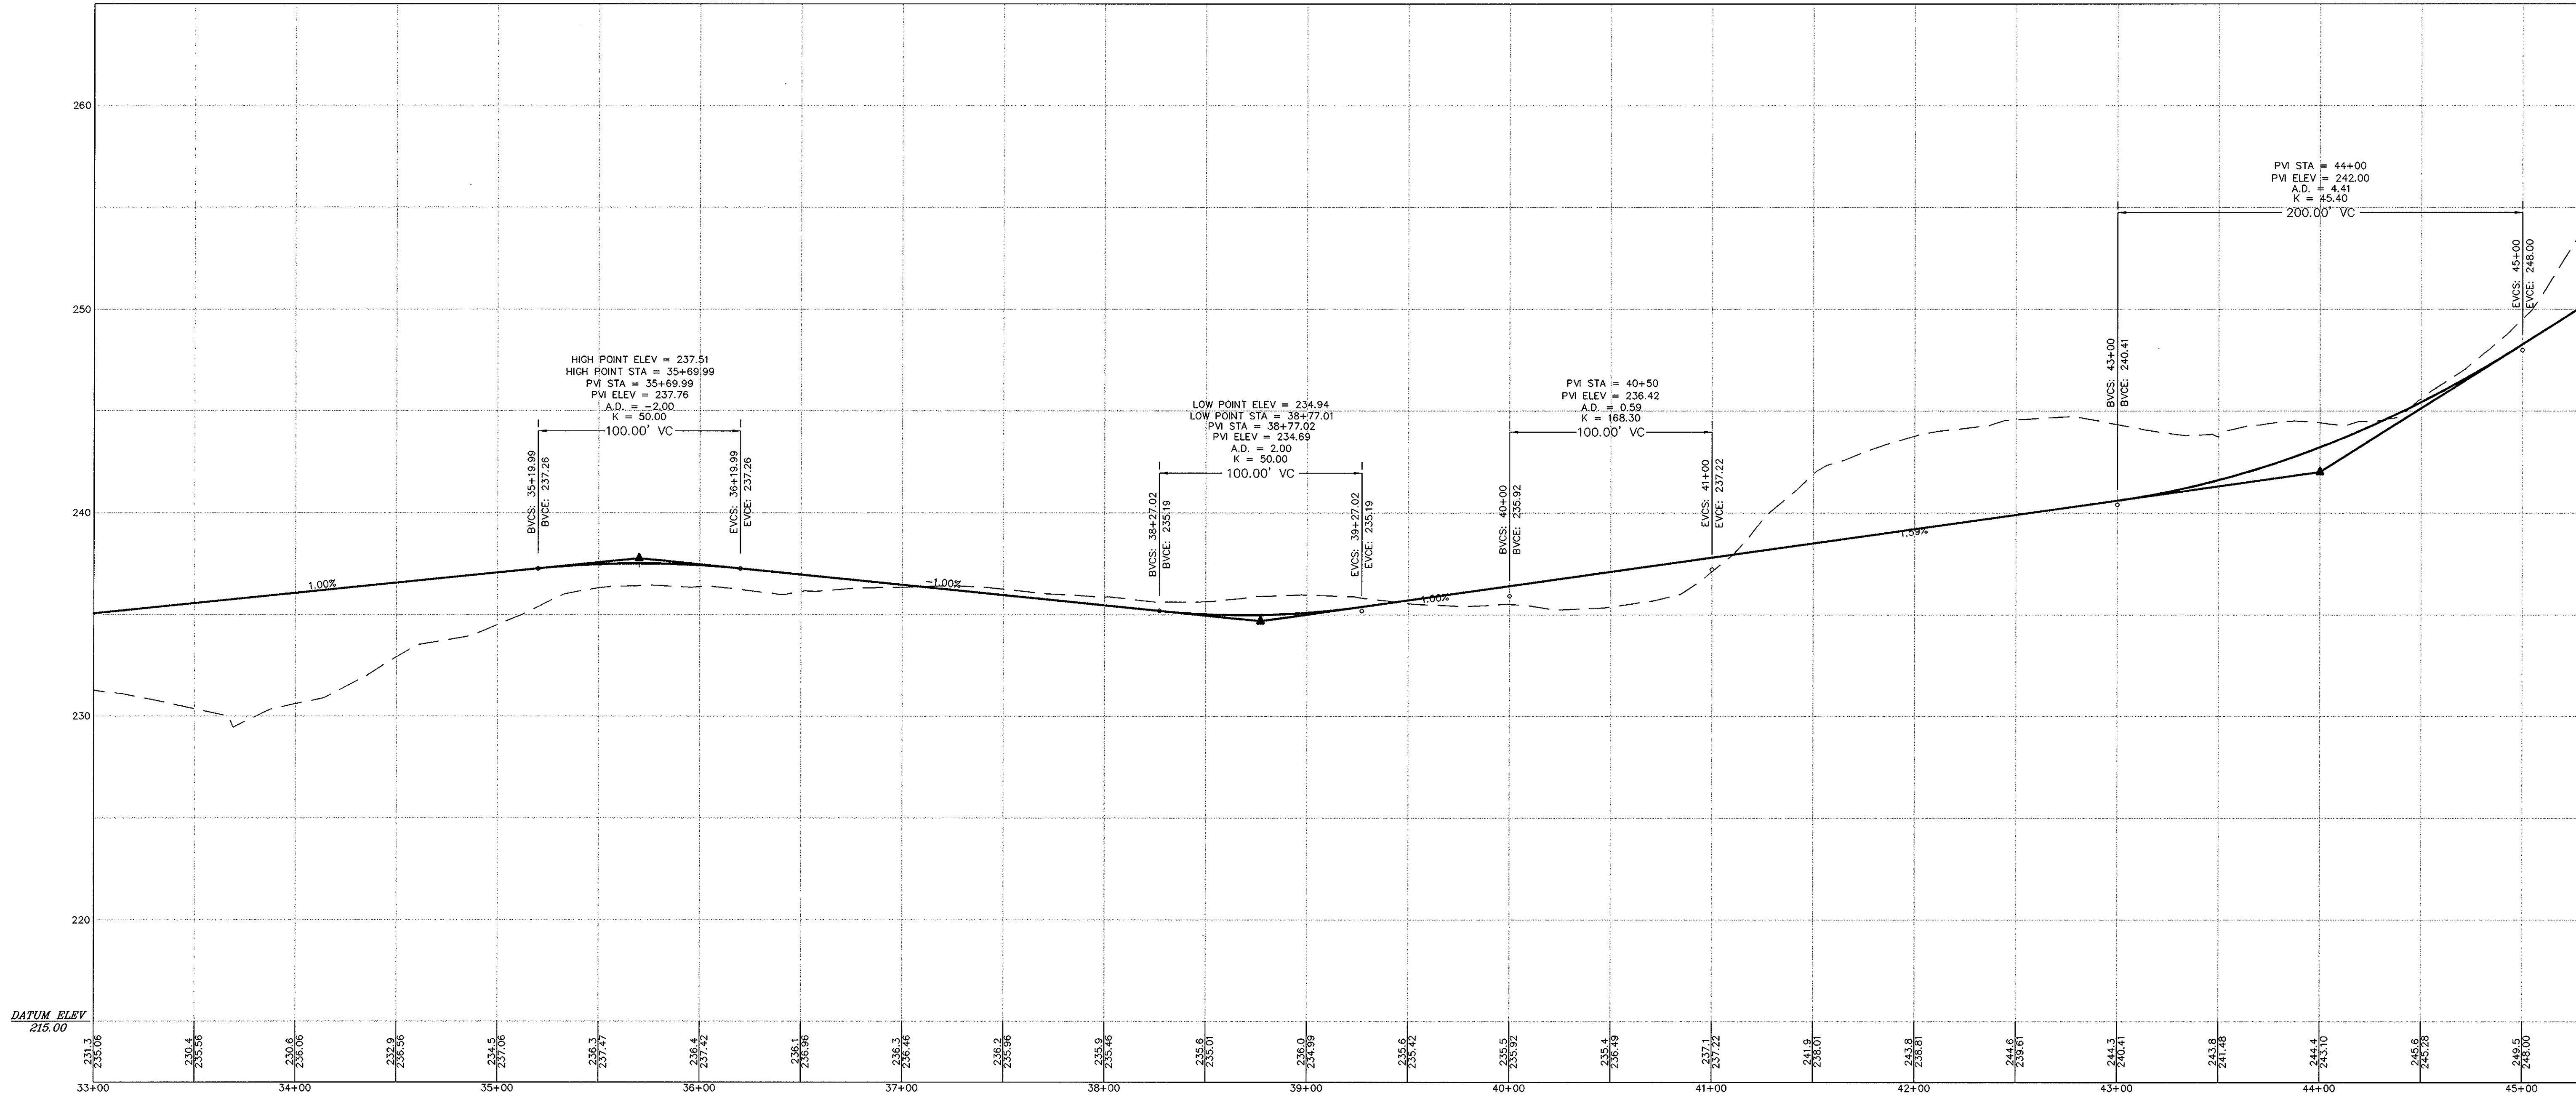

ROADWAY PROFILE

SCALE: H: 1"=40'
V: 1"=.4'

THE ELMS

PREPARED FOR:
ROUTE 88 DEVELOPMENT CORPORATION
EAST LONGMEADOW, MASSACHUSETTS

SHEET TITLE

ROADWAY PROFILE

THE ELMS - PHASE 3
EAST LONGMEADOW, MASSACHUSETTS

PROJECT

95-1214-2

DATE

AS NOTED

DATE

SEPT 2000

DATE

SEPT 2000

DATE

SEPT 2000

DATE

SEPT 2000

DATE

SEPT 2000

BAYSTATE ENVIRONMENTAL
CONSULTANTS INC.



Civil Engineers
286 North Main Street
East Longmeadow, MA 01028

SHEET NO.

3

3 of 7 SHEETS