



FIRST FLOOR PLAN
SCALE: 1/4"=1'-0"

NOTES:


1. * COLUMN LOCATIONS ARE BASED UPON A SPECIFIC PRE-ENGINEERED METAL BUILDING MANUFACTURER SUBBIDDER AND MAY VARY WITH DIFFERENT SUBBIDDERS. GENERAL CONTRACTOR SHALL COORDINATE WITH PRE-ENGINEERED METAL BUILDING MANUFACTURER SUBBIDDER. THE ENGINEER WILL BE NOTIFIED OF ANY DIMENSION, LAYOUT OR ELEVATION CHANGES TO SUIT PRE-ENGINEERED METAL BUILDING SUPPLIED.
2. REFER TO DRAWING A-1 FOR ARCHITECTURAL NOTES.
3. DIMENSIONS SHOWN ON THE DRAWINGS INCLUDE ALL FINISHES.
4. FOR HATCH TYPE, SEE DRAWING S-5.
5. [A] DENOTES HVAC LOCATION, REFER TO DRAWING S-5 FOR SIZE.

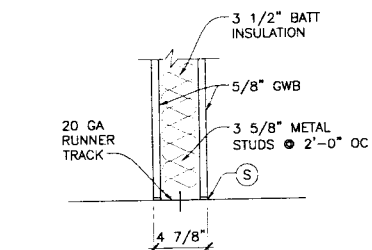

PARTITION 1
NON-LOAD BEARING
1 HOUR FIRE RATED ASSEMBLY

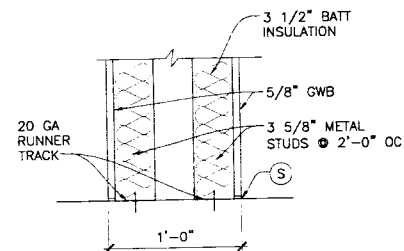

PARTITION 2
NON-LOAD BEARING

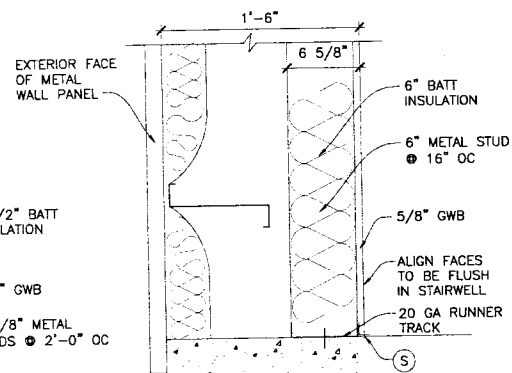

PARTITION 3
NON-LOAD BEARING