
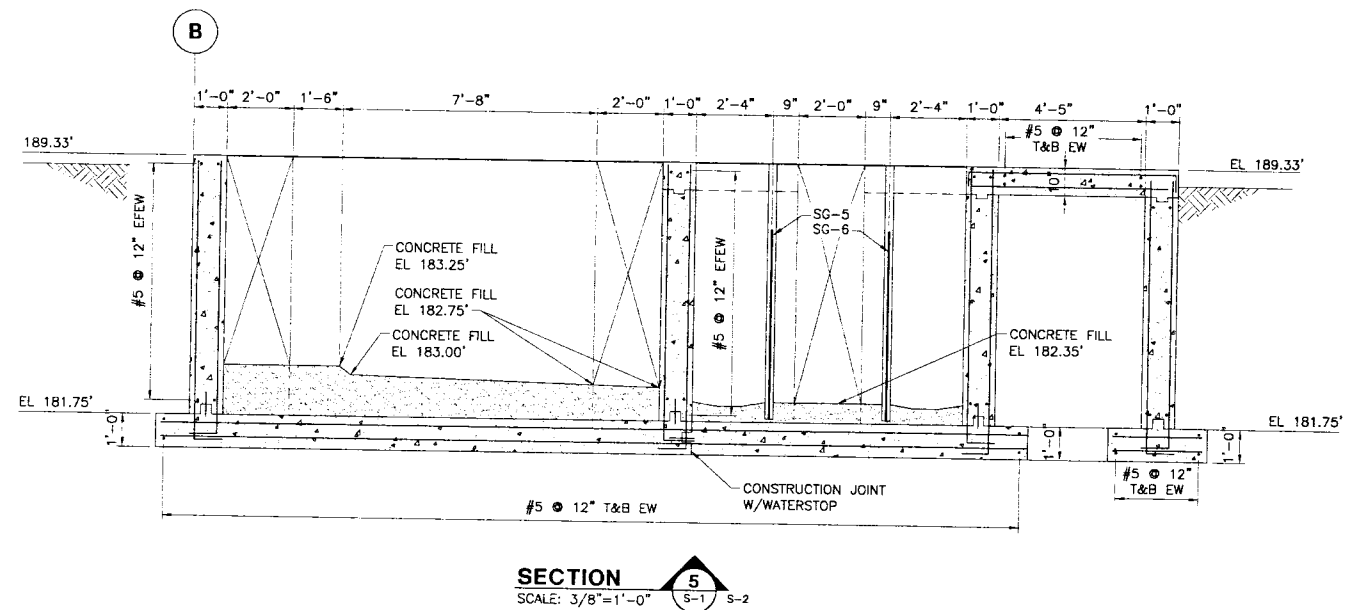
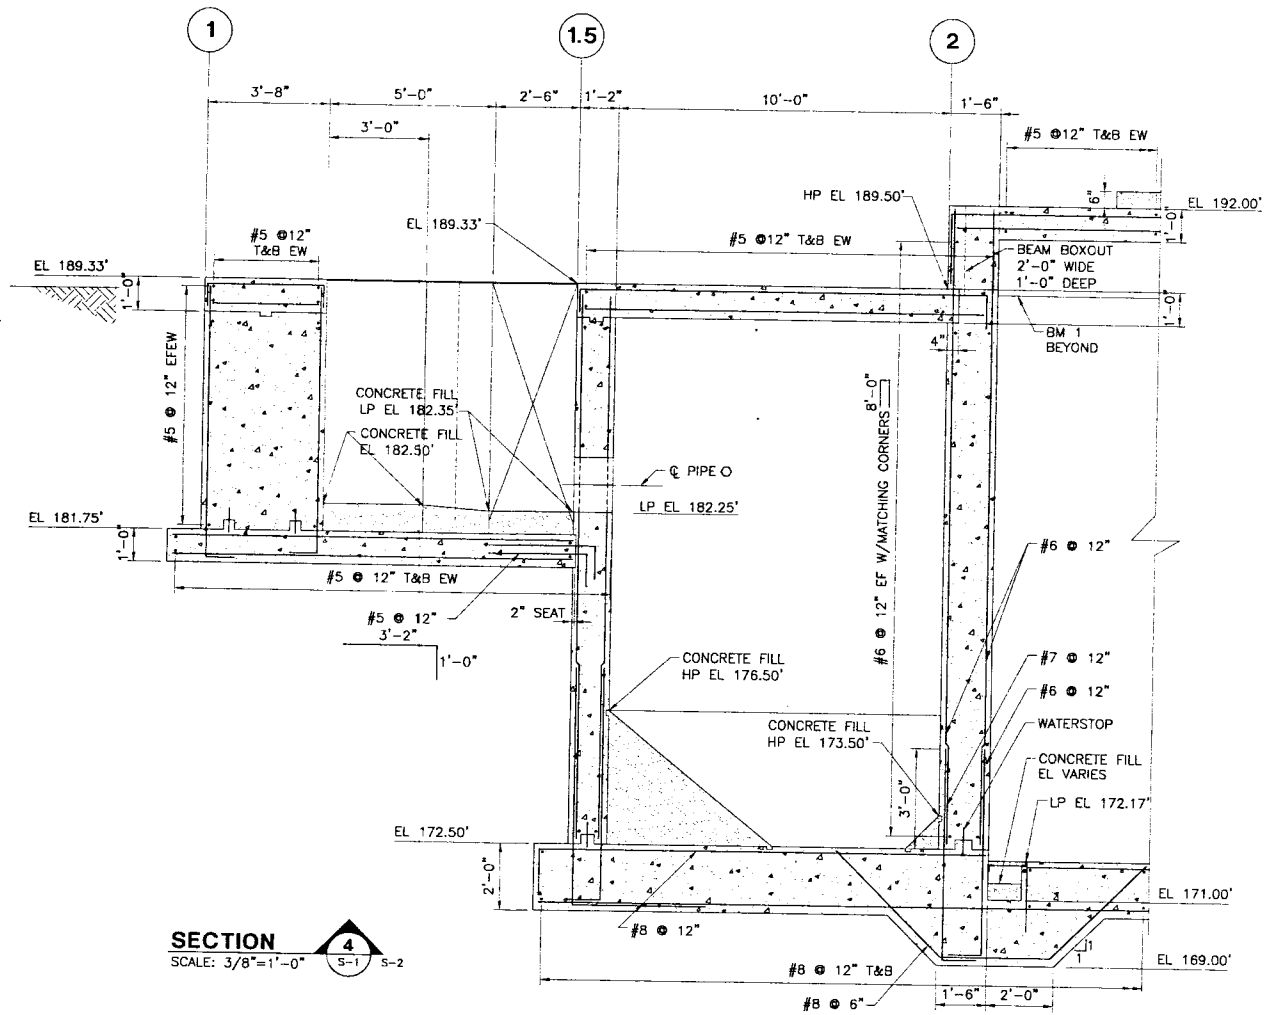
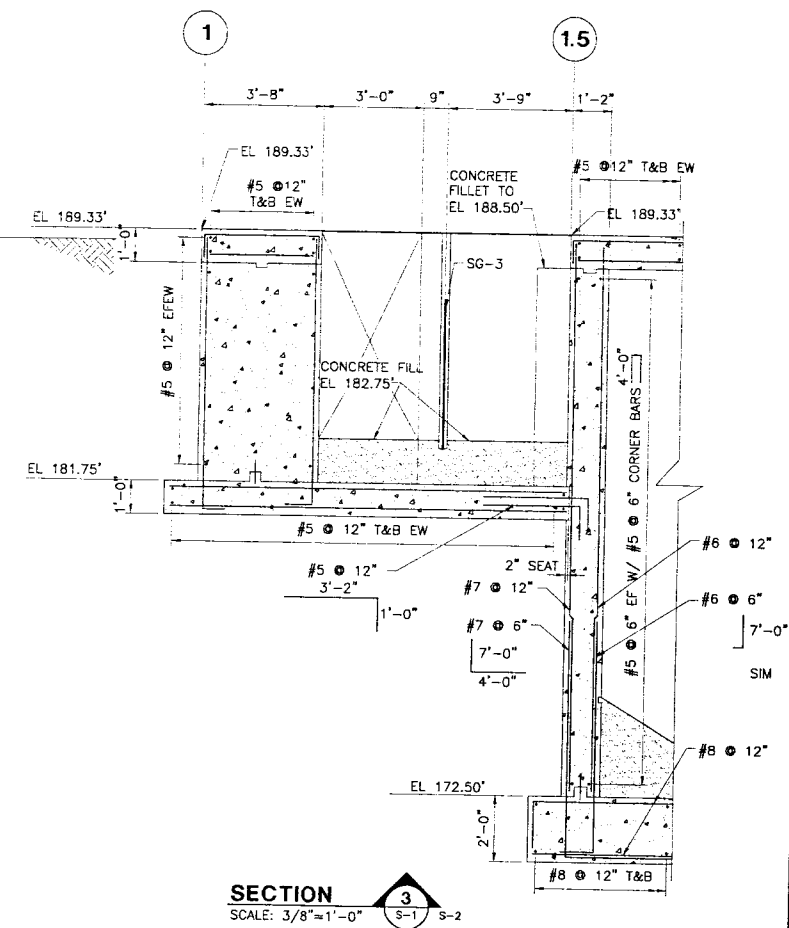
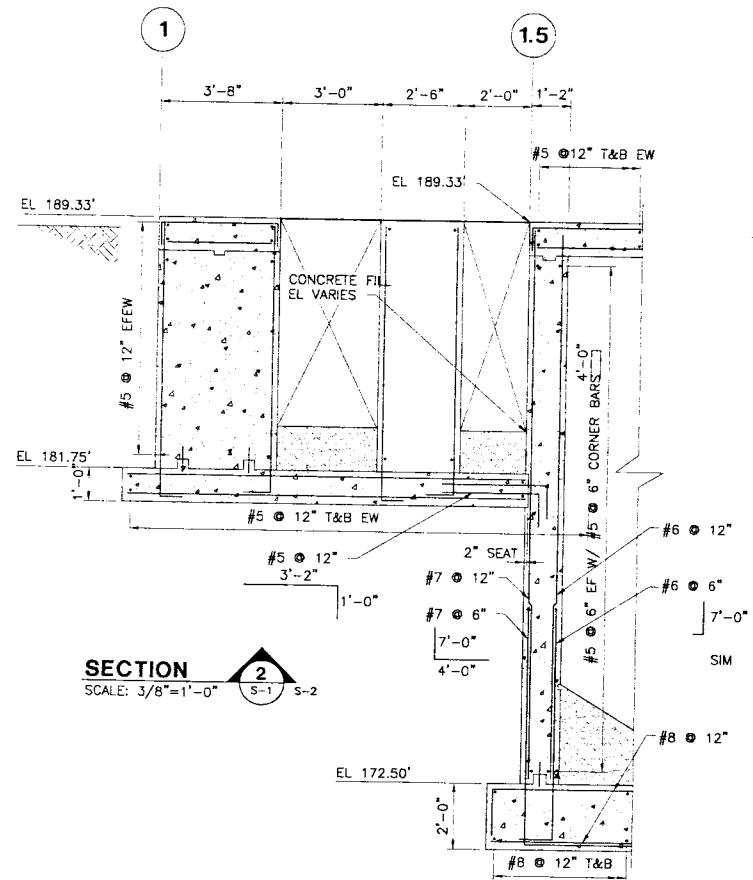


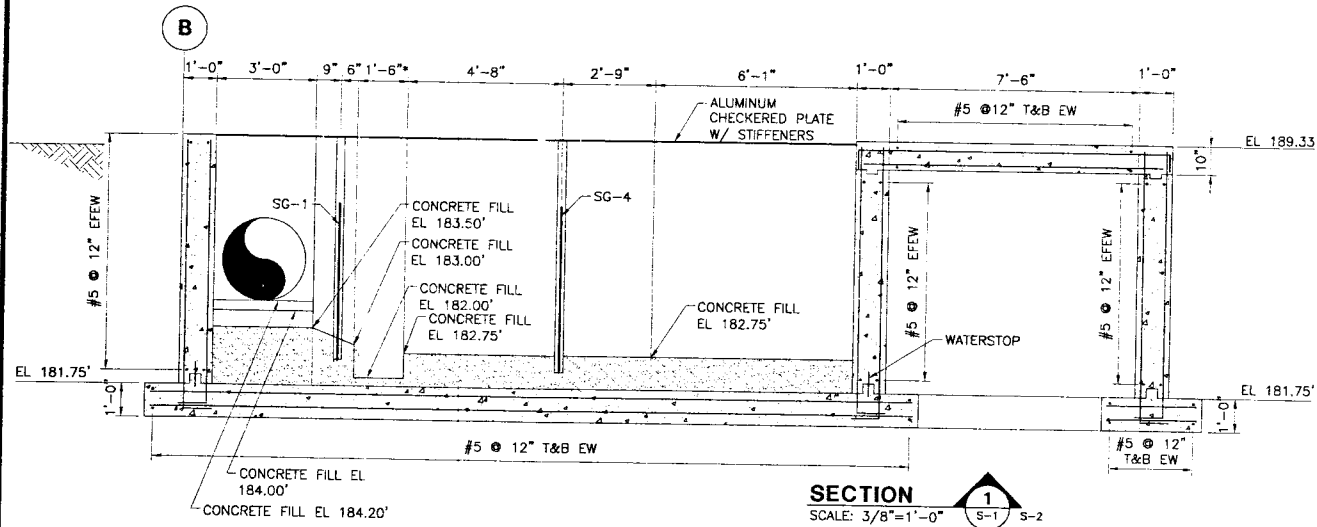

NOTES:

1. FOR GENERAL STRUCTURAL NOTES AND STANDARD DETAILS, SEE DRAWINGS S-6 AND S-7.
2. \* CONTRACTOR TO COORDINATE DIMENSION WITH CHANNEL GRINDER EQUIPMENT SUPPLIER.

DEPARTMENT OF PUBLIC WORKS  
TOWN OF EAST LONGMEADOW, MA  
VINELAND AVENUE PUMP STATION  
CONTRACTS NO. 1 AND NO. 2

**Wright-Pierce**  
169 Main Street • 700 Plaza Middlesex  
Middletown, Connecticut 06457  
TEL (860) 343-8297 • FAX (860) 343-9904

SECTION 1

25 OF 49

WG S-3

25 OF 49