



FIRE ALARM SYSTEM
RISER DIAGRAM
NTS

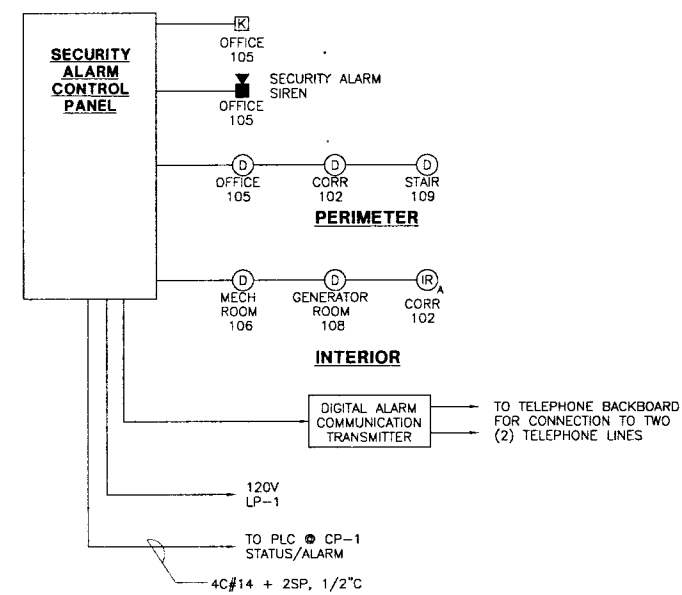

SECURITY SYSTEM
RISER DIAGRAM
NTS

NOTES:

1. FOR LEGEND AND GENERAL NOTES, REFER TO DRAWING E-1.
2. TELEPHONE AND CATV ENTRANCE CONDUITS ARE INDICATED ON DRAWING E-5.

<p>DEPARTMENT OF PUBLIC WORKS</p> <p>TOWN OF EAST LONGMEADOW, MA</p> <p>VINELAND AVENUE PUMP STATION</p> <p>CONTRACTS NO. 1 AND NO. 2</p> <p>SYSTEMS PLANS AND RISER DIAGRAMS</p>	 <p>Wright-Pierce 169 Main Street 700 Plaza Middlesex Middletown, Connecticut USA 06457 TEL (860) 343-8297 FAX (860) 343-9504</p>
---	--

DWG E-6

18 OF 40