



EXISTING GROUND ALONG CENTERLINE OF PIPE

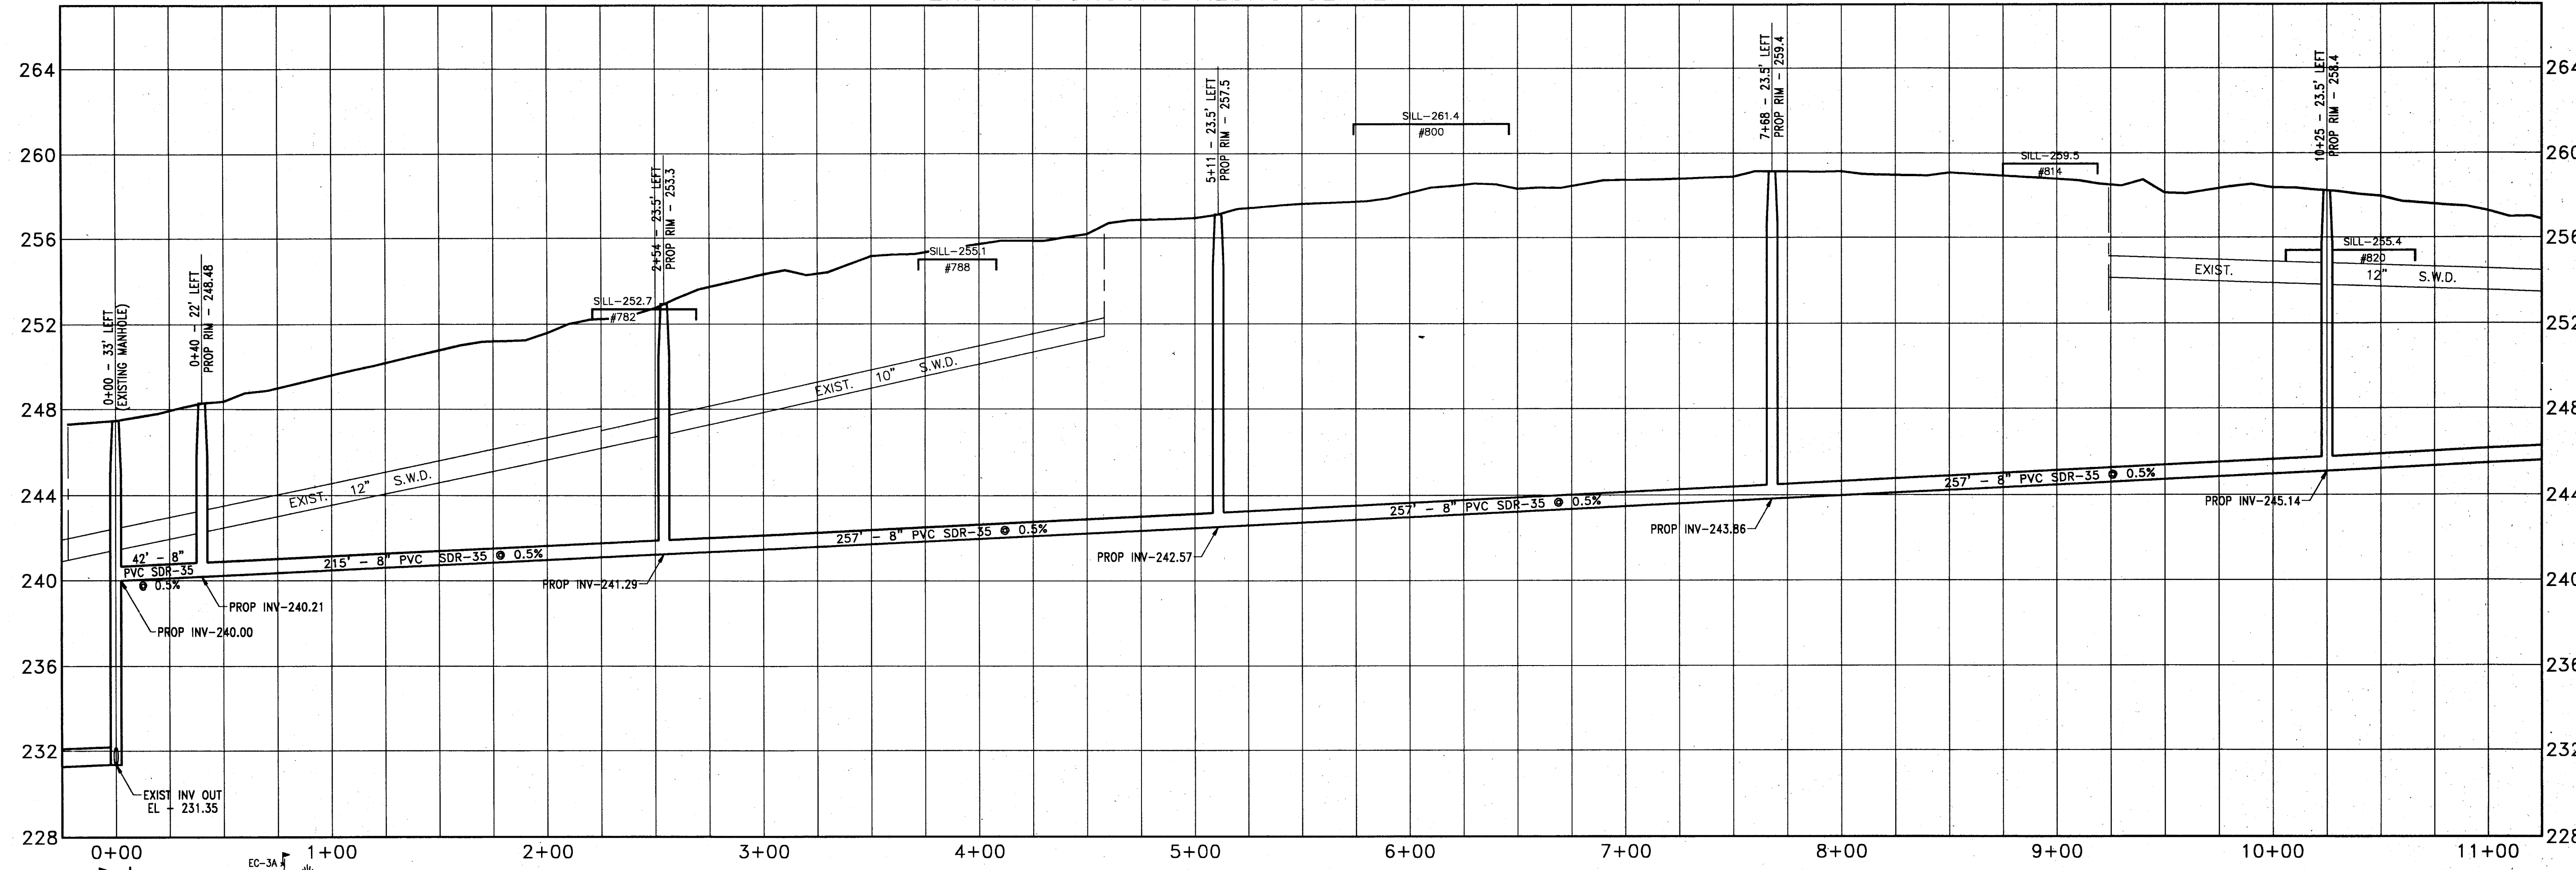

HORIZONTAL SCALE - 1" = 40'
VERTICAL SCALE - 1" = 4'

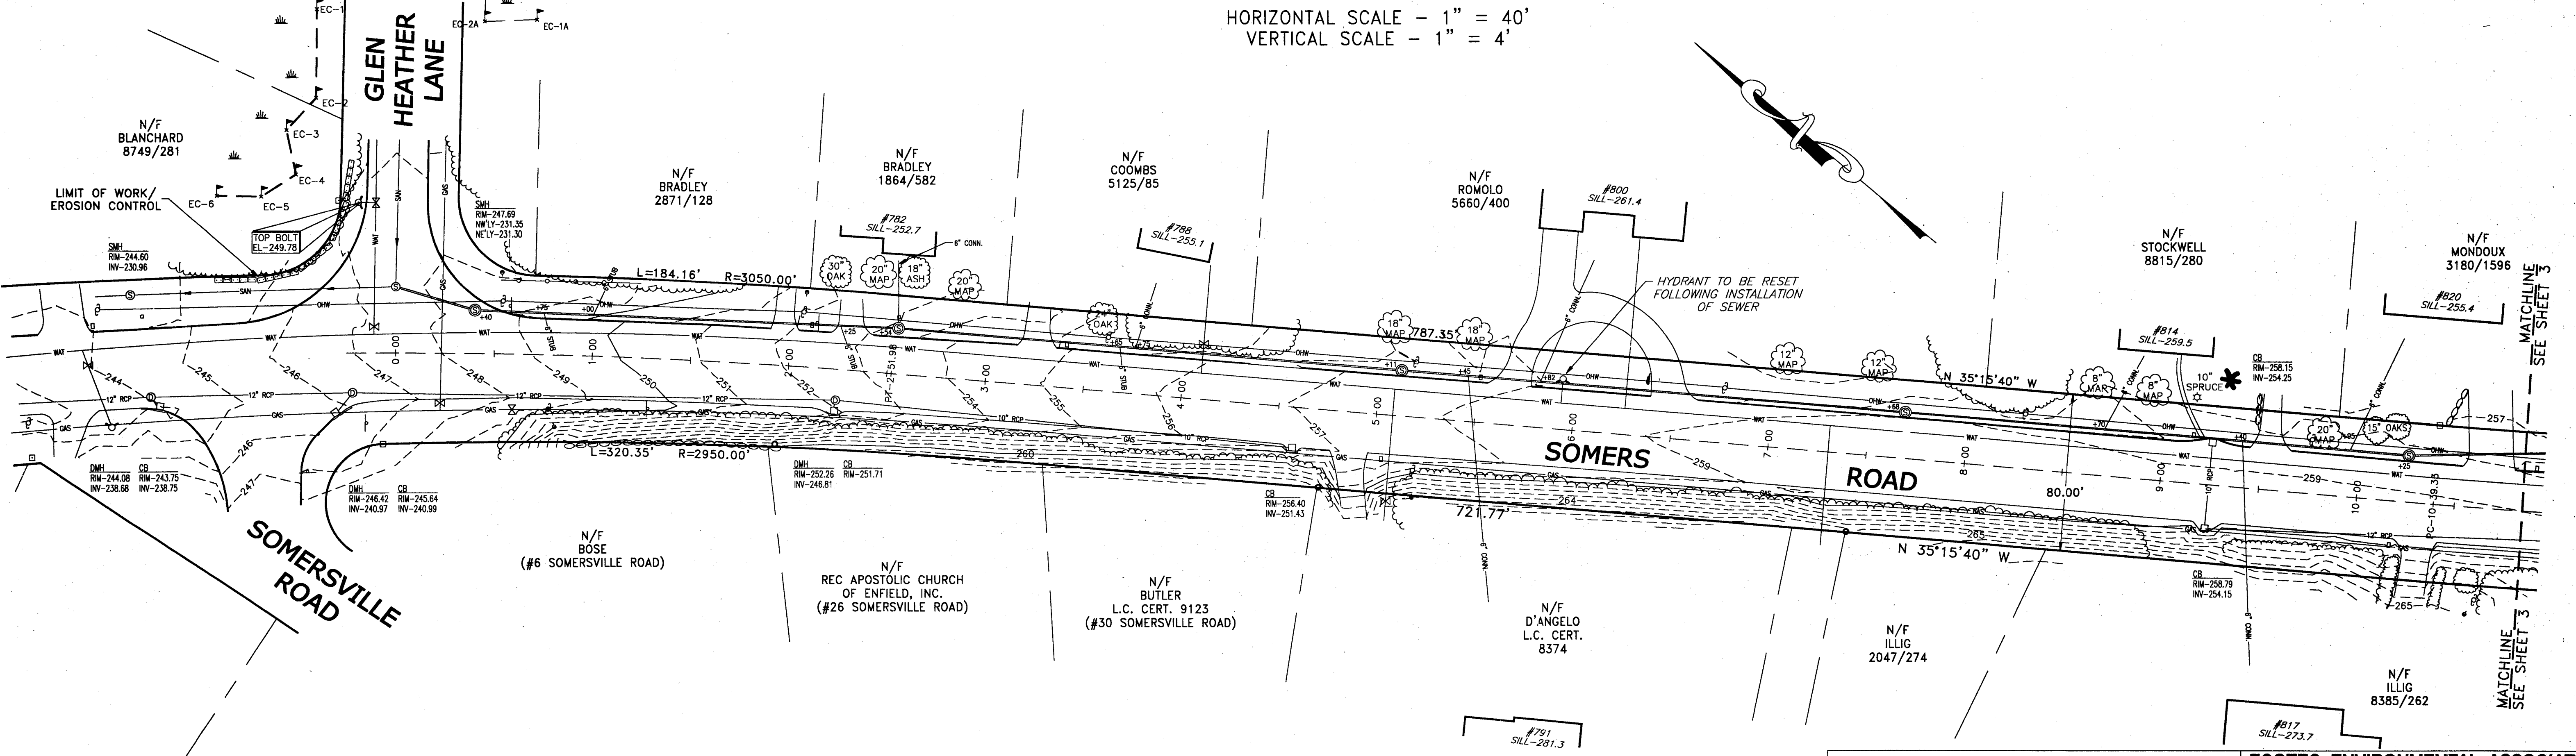

BENCHMARKS
1.) TOP FRONT BOLT ON HYDRANT CAP LOCATED ON THE ELY SIDE OF SOMERS ROAD AT THE SOMERS ROAD AND GLEN HEATHER LANE INTERSECTION. ELEV - 249.78
2.) TOP OF HYDRANT SPINDLE LOCATED ON THE ELY SIDE OF SOMERS ROAD AT THE SOMERS ROAD AND AINSIE DRIVE INTERSECTION. ELEV - 257.48

NOTES
1.) CONTRACTOR TO NOTIFY "DIG SAFE" IN ACCORDANCE WITH M.G.L.
2.) UTILITY POLES TO BE HELD BACK DURING TRENCH EXCAVATION.
3.) ALL BACKFILL FOR CONNECTIONS CROSSING ROAD TO BE CONTROLLED DENSITY FILL.

REVISED: 3/28/00

SHEET 2 OF 10

PROPOSED SANITARY SEWER
SOMERS ROAD
FROM
GLEN HEATHER LANE TO AINSIE DRIVE
EAST LONGMEADOW, MA
FOR THE
EAST LONGMEADOW DEPARTMENT OF PUBLIC WORKS

ECOTEC ENVIRONMENTAL ASSOCIATES INC.
180 DENSLOW ROAD
P.O. BOX 180
EAST LONGMEADOW, MA 01028
PHONE (413) 525-6700 FAX (413) 525-3582
SCALE: PLAN 1"=40'; PROFILE AS SHOWN
DRAWN BY: J.T. TRACED BY: J.T. CHECKED BY: G.W.
SURVEY BOOK NO. EC-35 PROJECT NO. 99-074 FILE NAME: ROUTE_83