

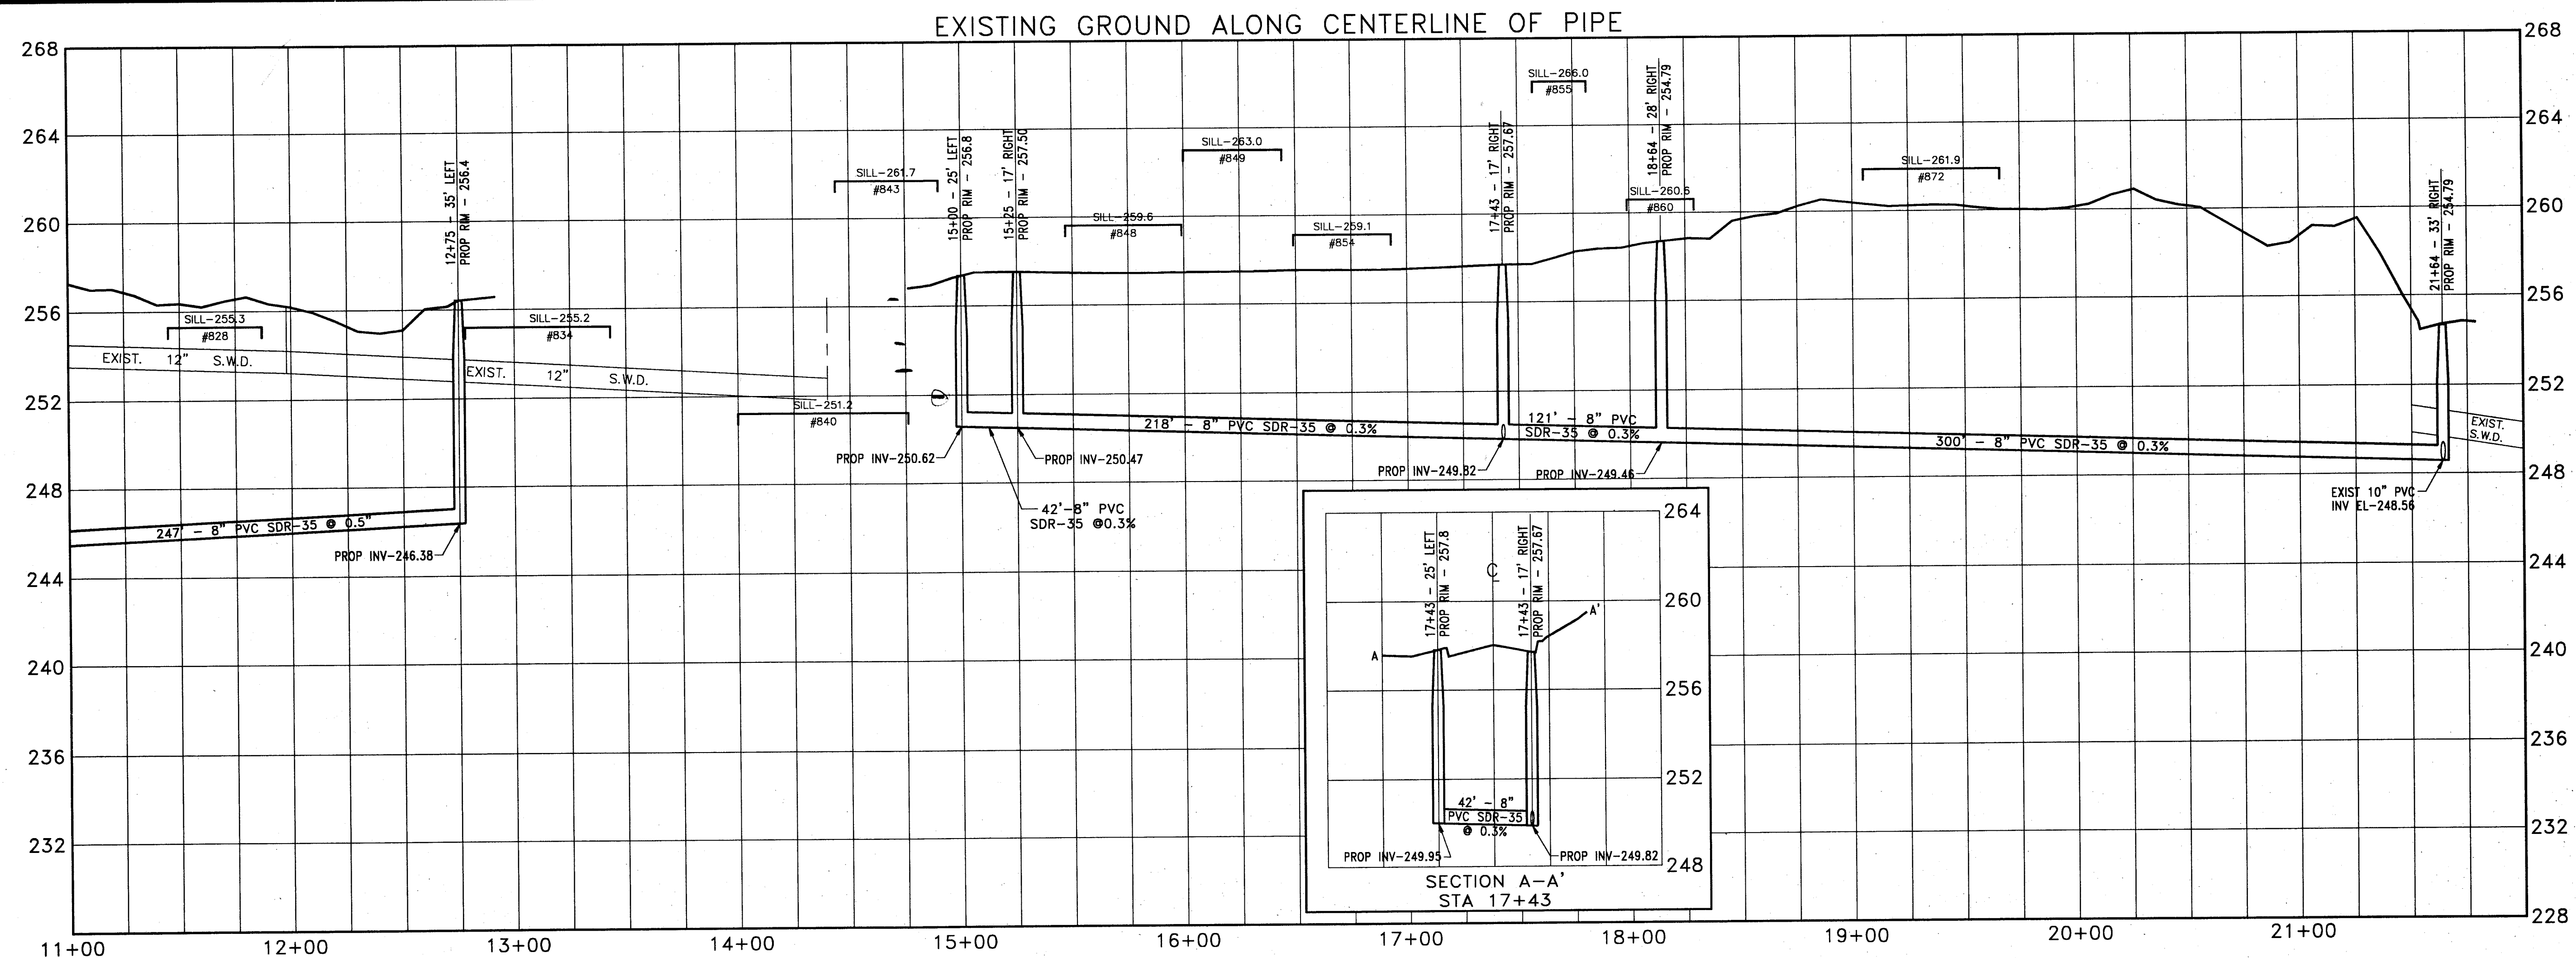


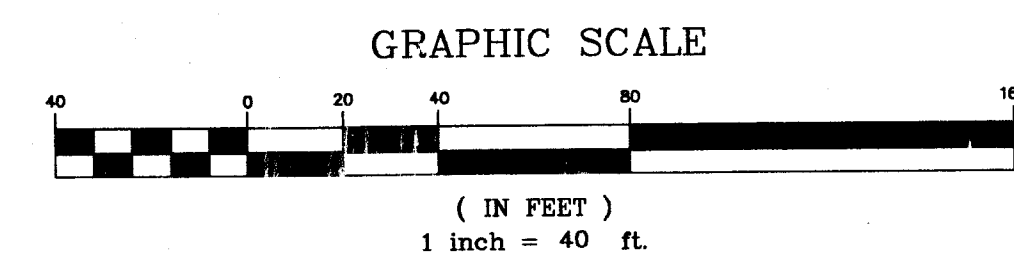

HORIZONTAL SCALE - 1" = 40'
VERTICAL SCALE - 1" = 4'

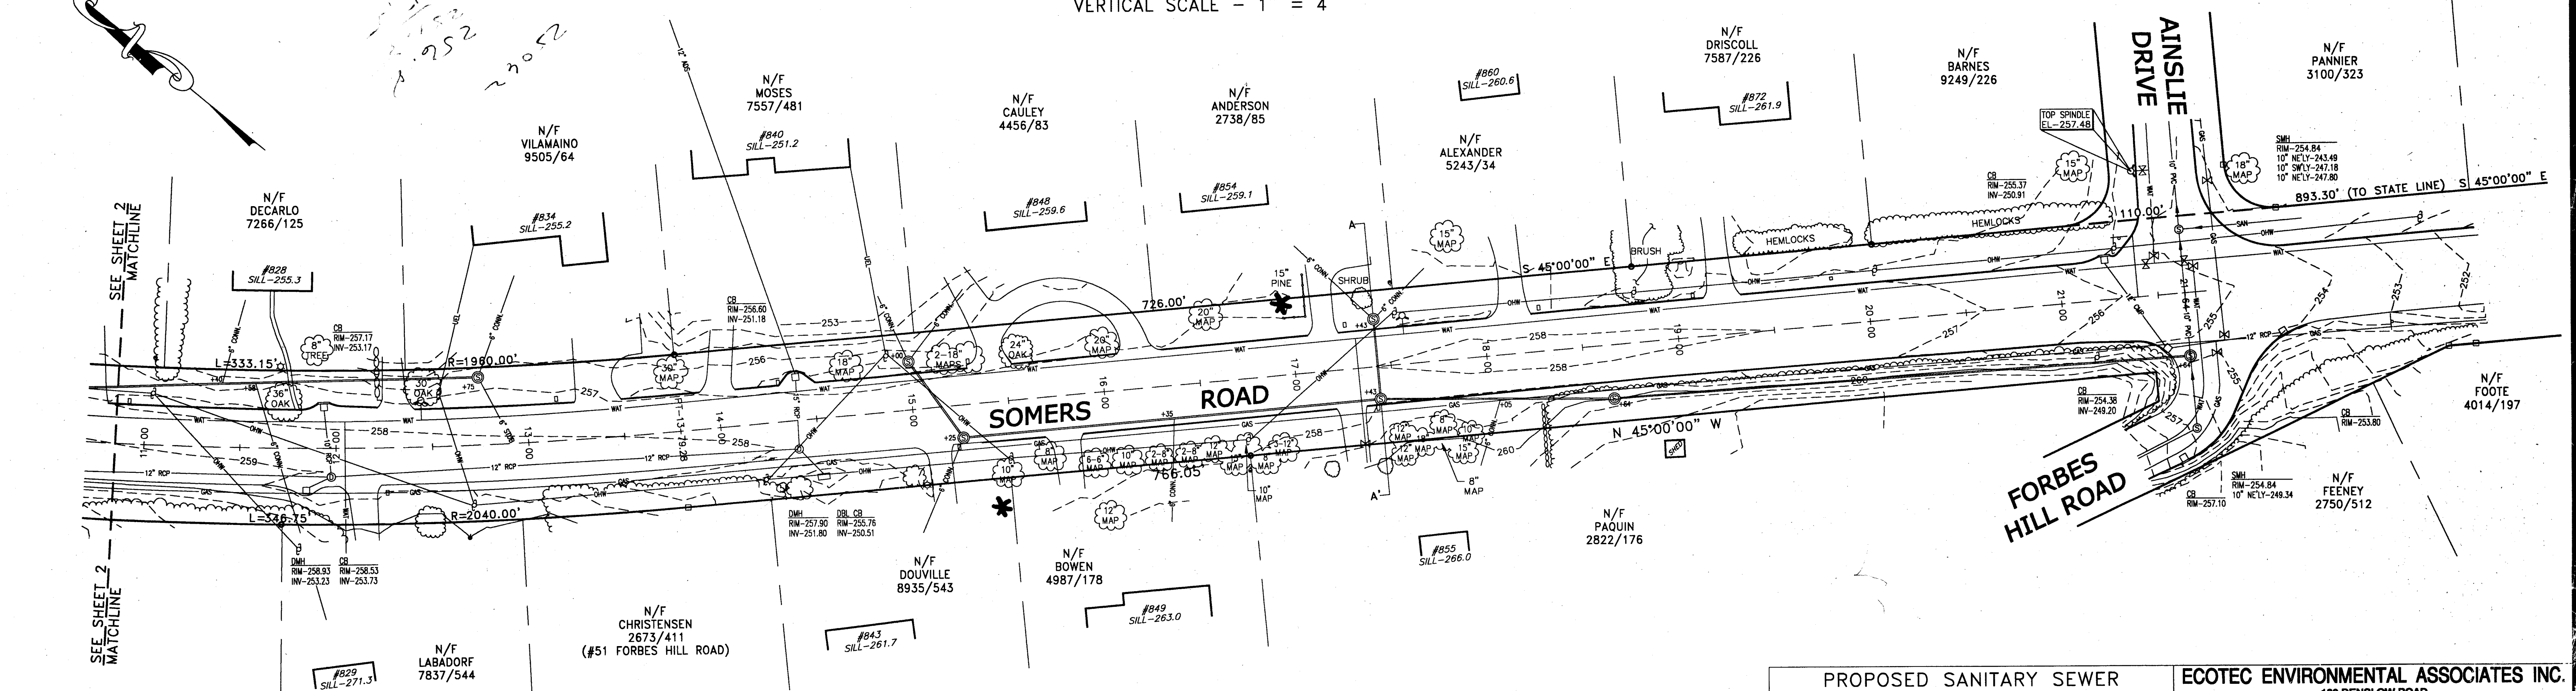

- NOTES
- 1.) CONTRACTOR TO NOTIFY "DIG SAFE" IN ACCORDANCE WITH M.G.L.
 - 2.) UTILITY POLES TO BE HELD BACK DURING TRENCH EXCAVATION.
 - 3.) ALL BACKFILL FOR CONNECTIONS CROSSING ROAD TO BE CONTROLLED DENSITY FILL.

BENCHMARKS
1.) TOP FRONT BOLT ON HYDRANT CAP LOCATED ON THE E'LY SIDE OF SOMERS ROAD AT THE SOMERS ROAD AND GLEN HEATHER LANE INTERSECTION. ELEV. = 249.78
2.) TOP OF HYDRANT SPINDLE LOCATED ON THE E'LY SIDE OF SOMERS ROAD AT THE SOMERS ROAD AND AINSLIE DRIVE INTERSECTION. ELEV. = 257.48

REVISED: 3/28/00

SHEET 3 OF 10

PROPOSED SANITARY SEWER SOMERS ROAD FROM GLEN HEATHER LANE TO AINSLIE DRIVE EAST LONGMEADOW, MA FOR THE EAST LONGMEADOW DEPARTMENT OF PUBLIC WORKS		ECOTEC ENVIRONMENTAL ASSOCIATES INC. 180 DENSLOW ROAD P.O. BOX 188 EAST LONGMEADOW, MA 01028 PHONE (413) 525-6703 FAX (413) 525-3562	
SCALE	PLAN 1"=40'; PROFILE AS SHOWN	DATE	MARCH 2000
DRAWN BY	J.T.	TRACED BY	J.T.
SURVEY BOOK NO.	EC-35	PROJECT NO.	99-074
		CHECKED BY	G.W.
		FILE NAME	ROUTE 83