
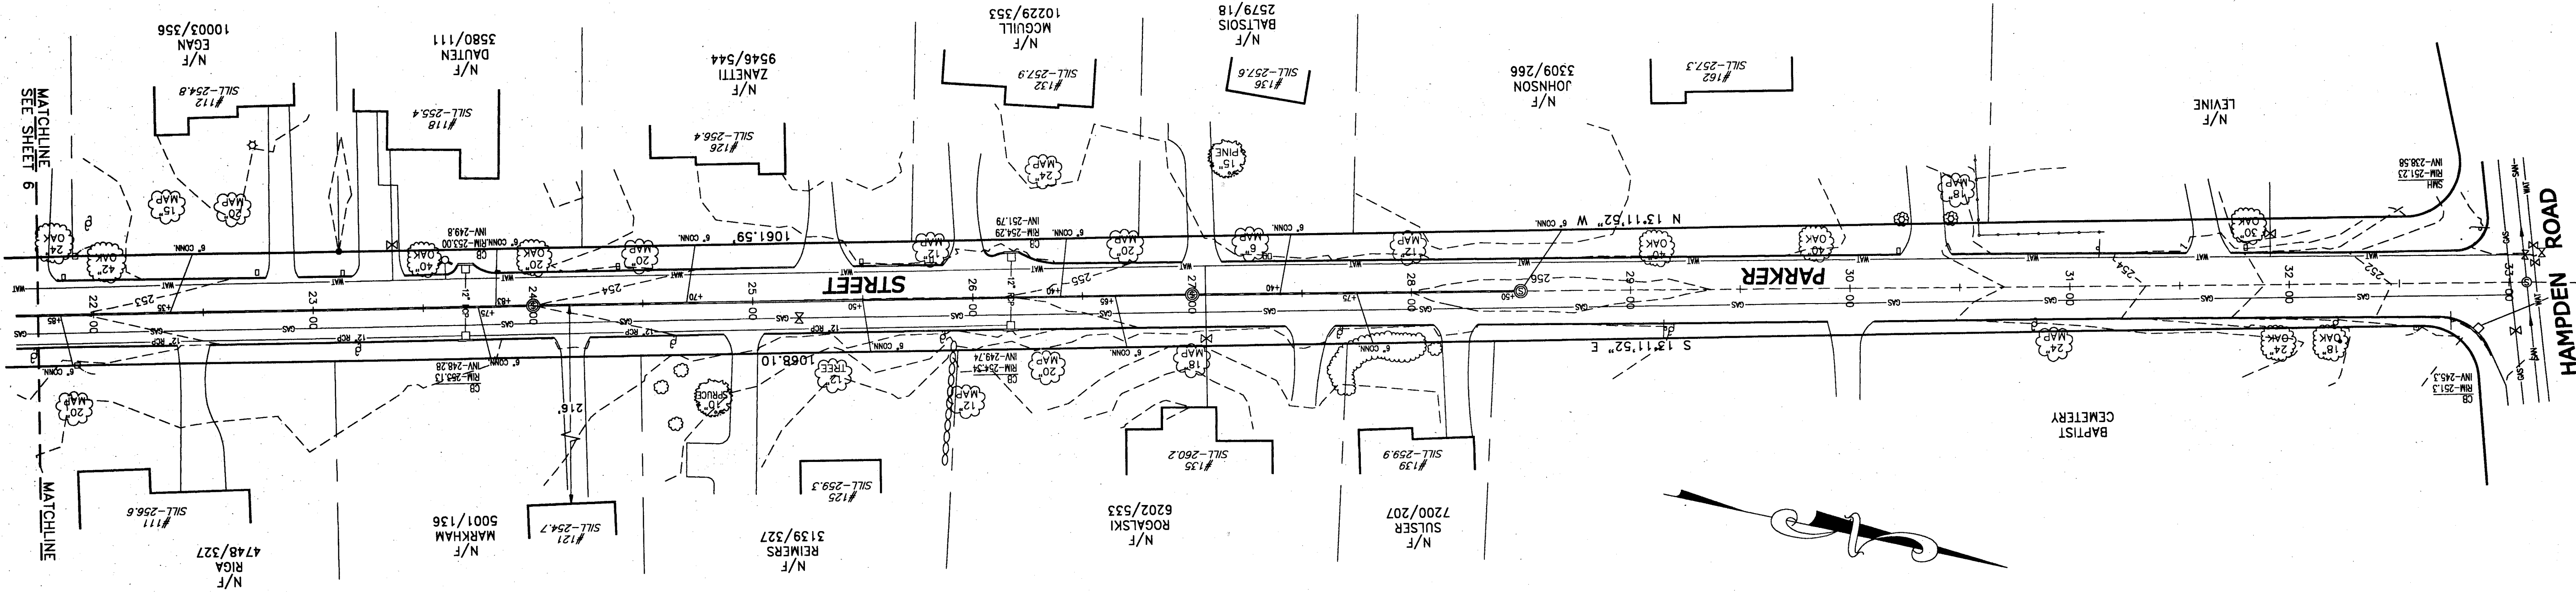


ECOTEC ENVIRONMENTAL ASSOCIATES INC.
180 DENLOW ROAD
P.O. BOX 188
EAST LONGMEADOW, MA 01028
PHONE (413) 525-6708 FAX (413) 525-3582
DATE MARCH 25/00
CHECKED BY J.M.
TRADED BY J.T.
DRAWN BY G.W.
SURVEY BOOK NO. EC-35
PROJECT NO. 99-074

PROPOSED SANITARY SEWER
FOR THE
EAST LONGMEADOW, MA
MEADOWBROOK ROAD NORTHERLY ±2850 FEET
FROM
PARKER STREET
EAST LONGMEADOW DEPARTMENT OF PUBLIC WORKS
SHEET 7 OF 10

NOTES
1.) CONTRACTOR TO NOTIFY "DIG SAFE" IN ACCORDANCE WITH M.G.L.

BENCHMARKS
1.) RIM OF CATCH BASIN LOCATED ON WESTERN SIDE OF PARKER
STREET OPPOSITE SEWER MANHOLE #118. ELEV-253.00
2.) RIM OF SANITARY SEWER MANHOLE LOCATED AT INTERSECTION
OF PARKER STREET AND HAMDEN ROAD. ELEV-251.23

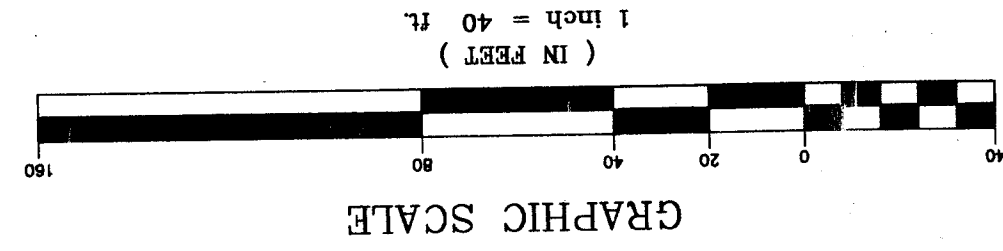

HORIZONTAL SCALE - 1"=40'
VERTICAL SCALE - 1"=4'

