



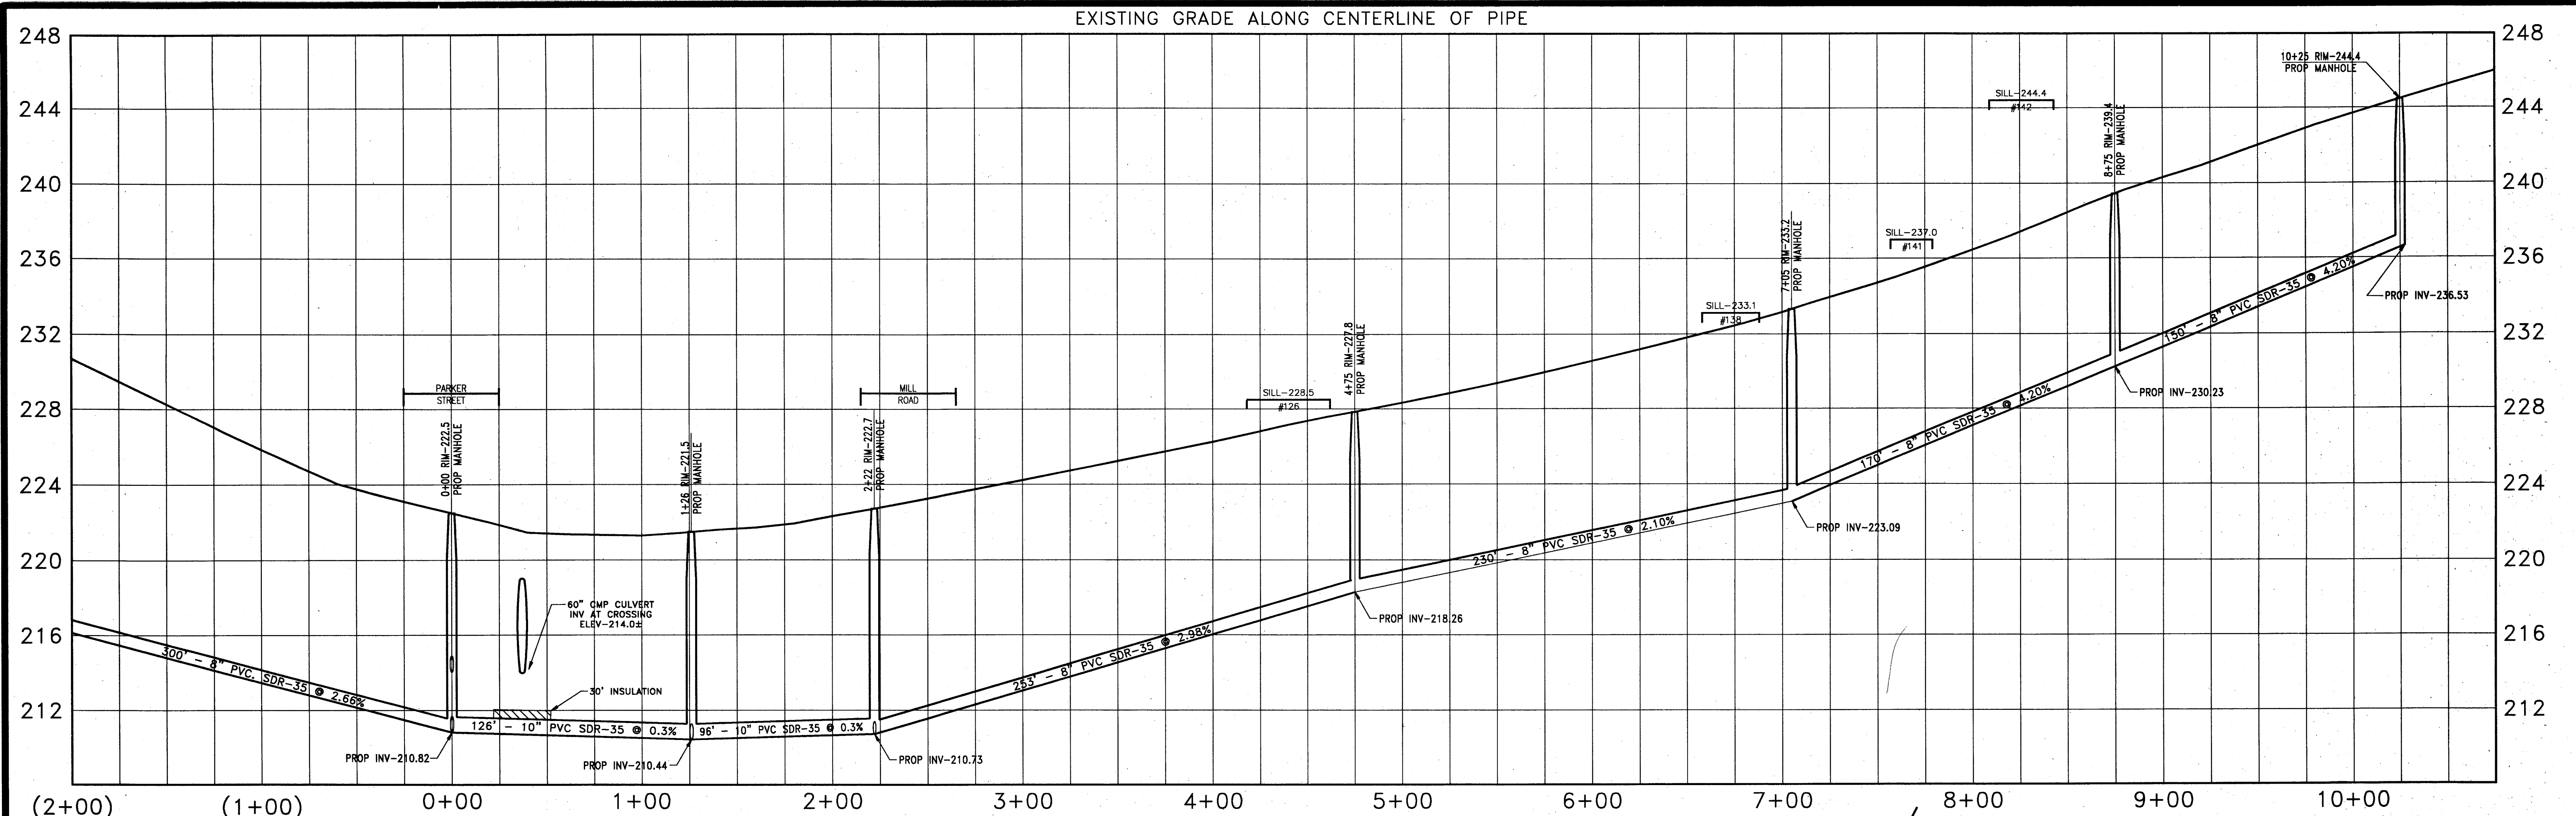

HORIZONTAL SCALE - 1"=40'
VERTICAL SCALE - 1"=4'

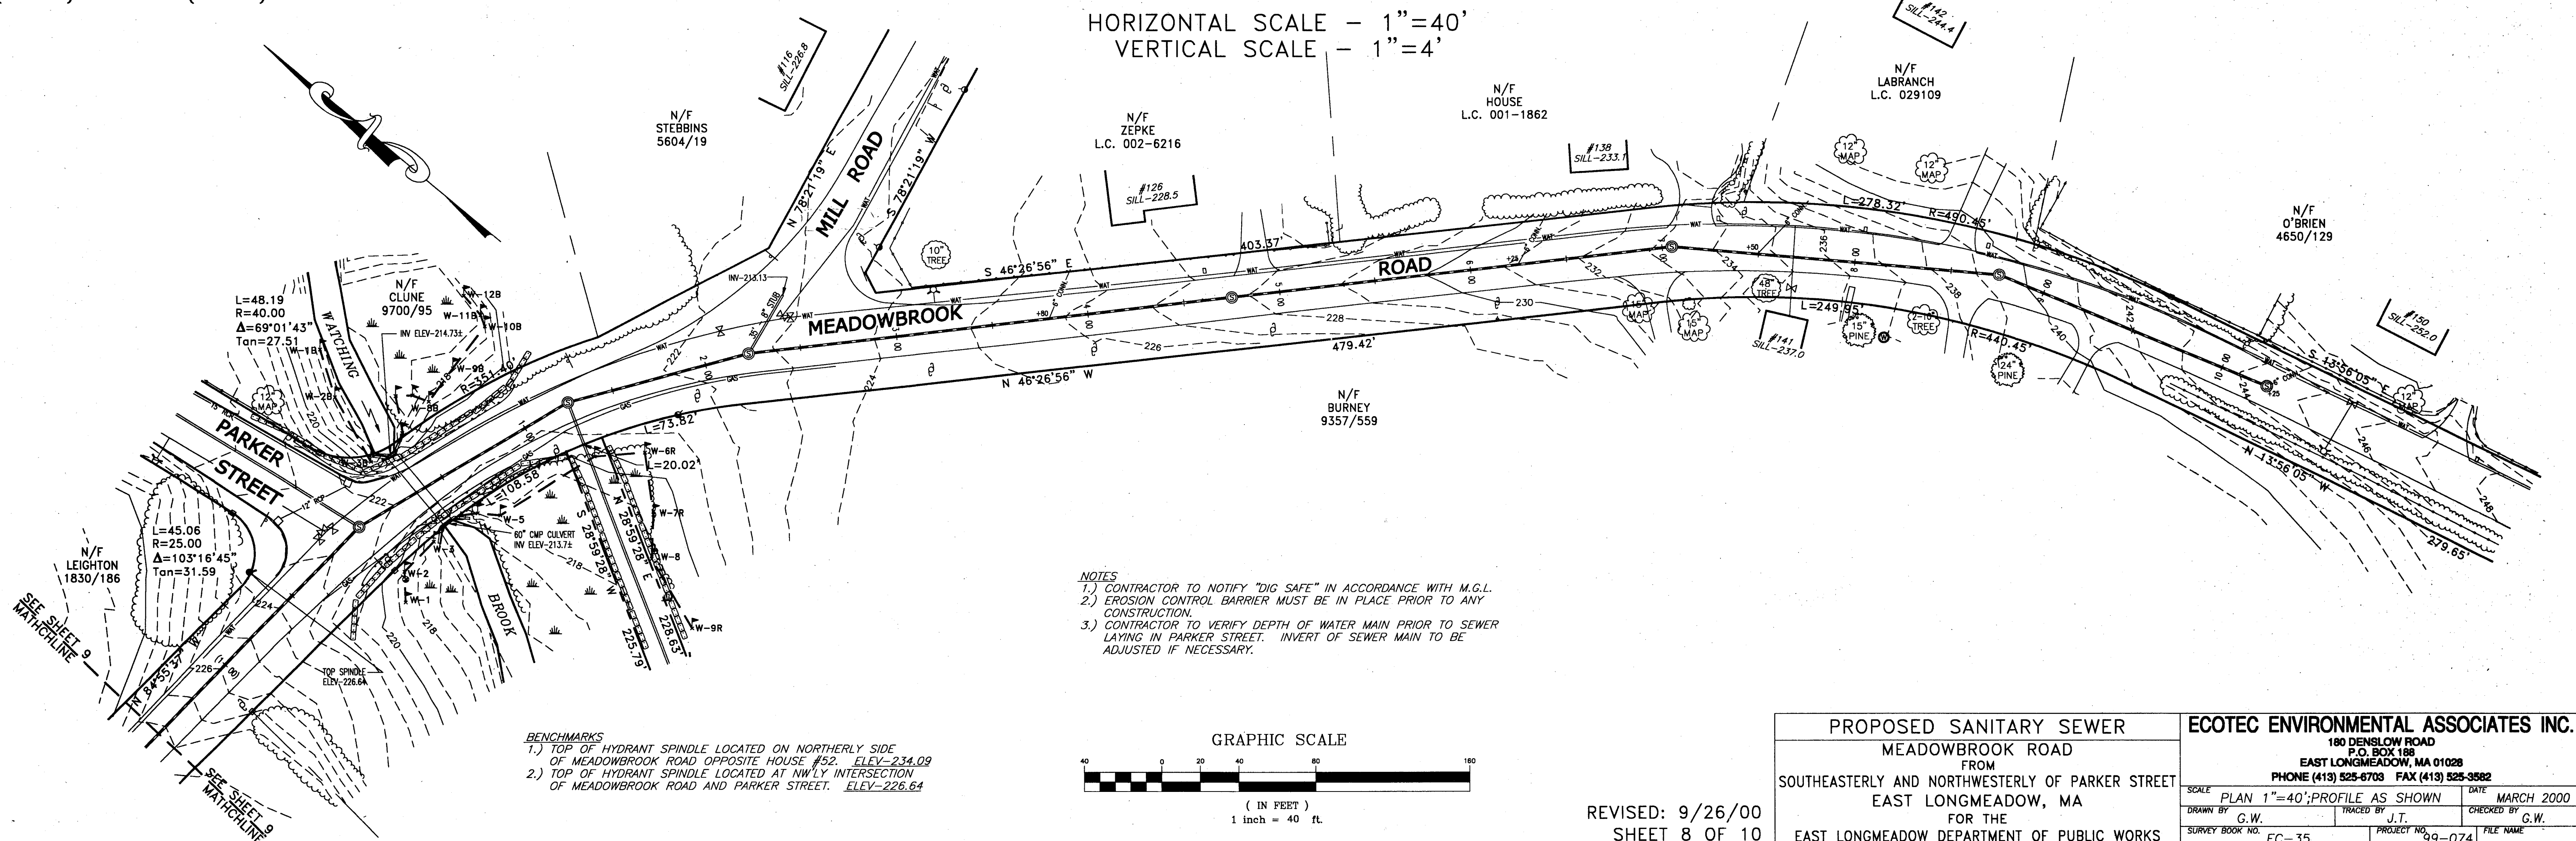

REVISED: 9/26/00
SHEET 8 OF 10

PROPOSED SANITARY SEWER MEADOWBROOK ROAD FROM SOUTHEASTERLY AND NORTHWESTERLY OF PARKER STREET EAST LONGMEADOW, MA FOR THE EAST LONGMEADOW DEPARTMENT OF PUBLIC WORKS		ECOTEC ENVIRONMENTAL ASSOCIATES INC. 180 DENBLOW ROAD P.O. BOX 188 EAST LONGMEADOW, MA 01028 PHONE (413) 525-6703 FAX (413) 525-3582	
SCALE	PLAN 1"=40'; PROFILE AS SHOWN	DATE	MARCH 2000
DRAWN BY	G.W.	TRACED BY	J.T.
SURVEY BOOK NO.	EC-35	PROJECT NO.	99-074
		CHECKED BY	G.W.
		FILE NAME	