



EXISTING GROUND ALONG CENTERLINE OF PIPE

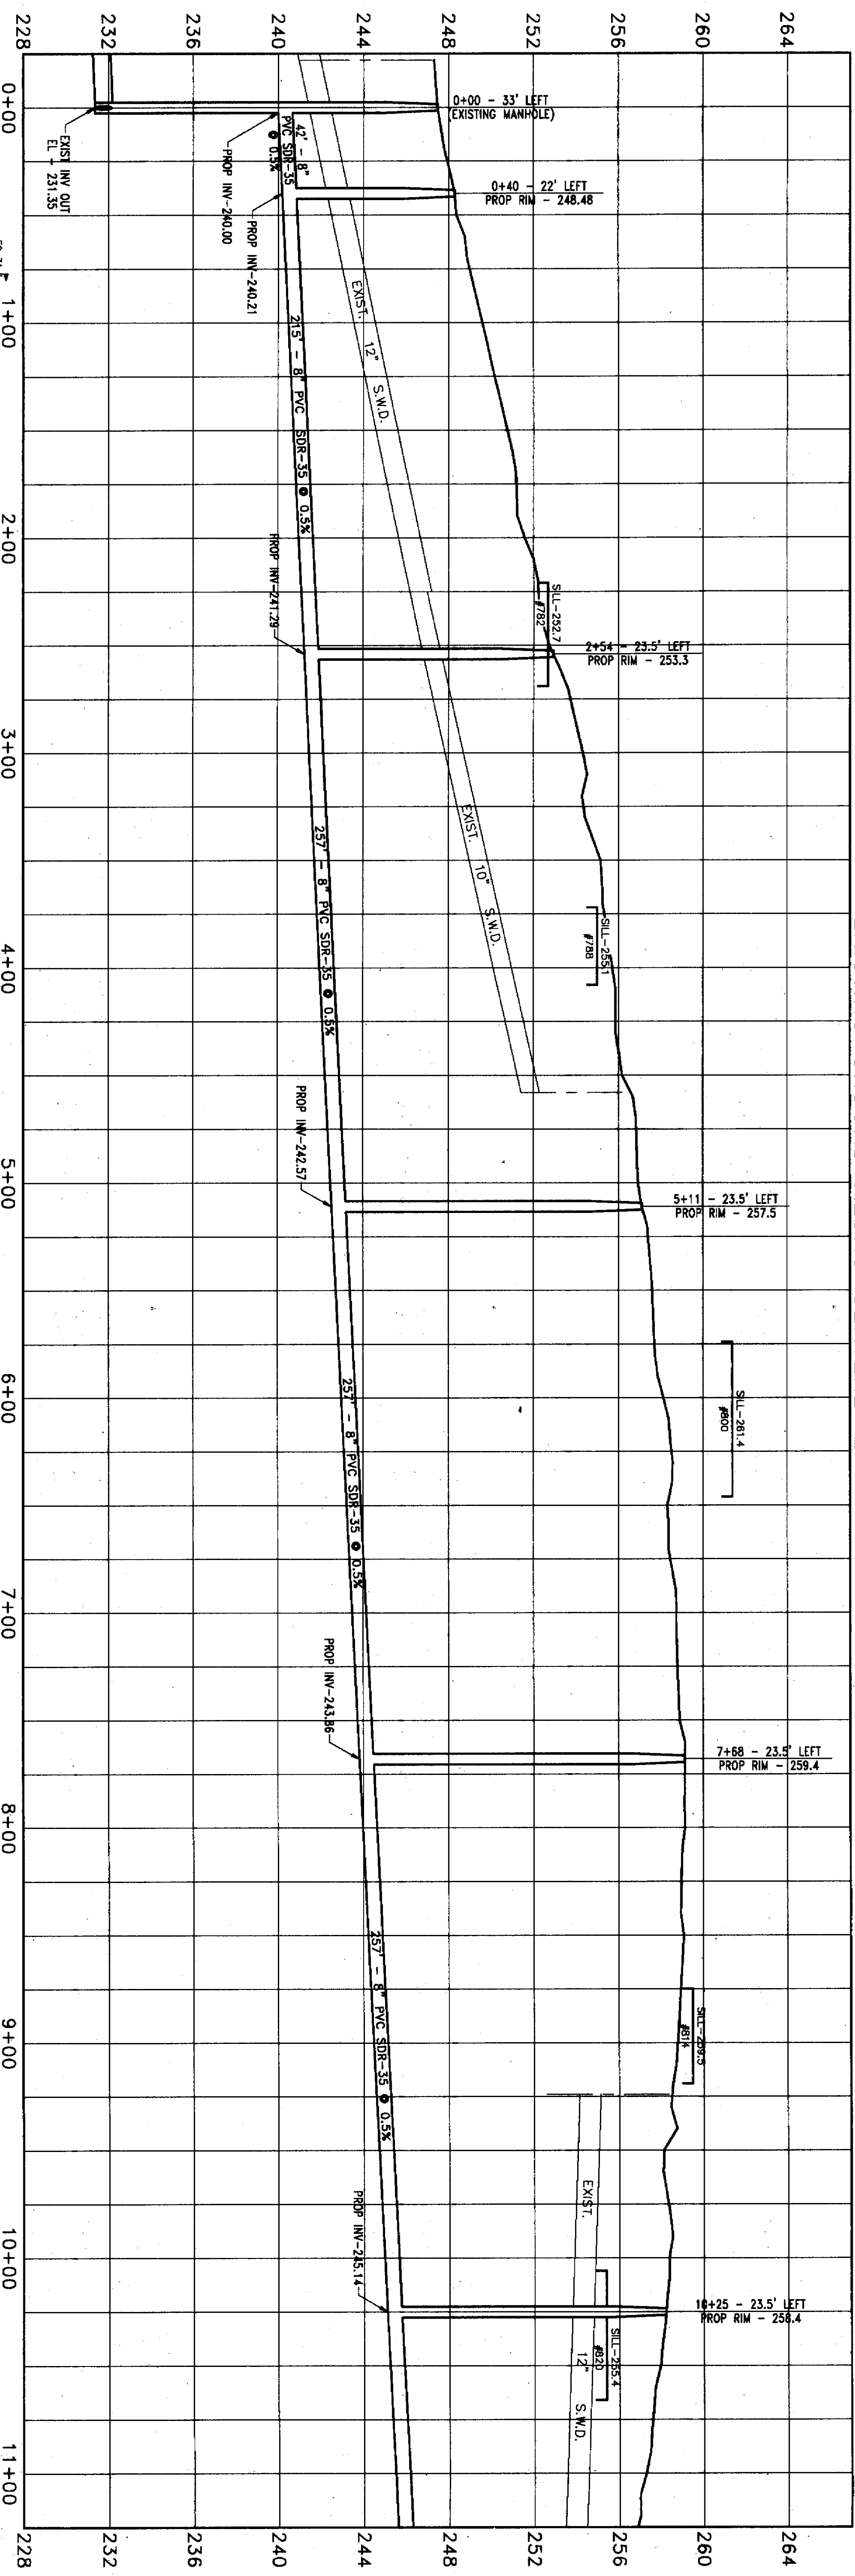

HORIZONTAL SCALE - 1" = 40'
VERTICAL SCALE - 1" = 4'

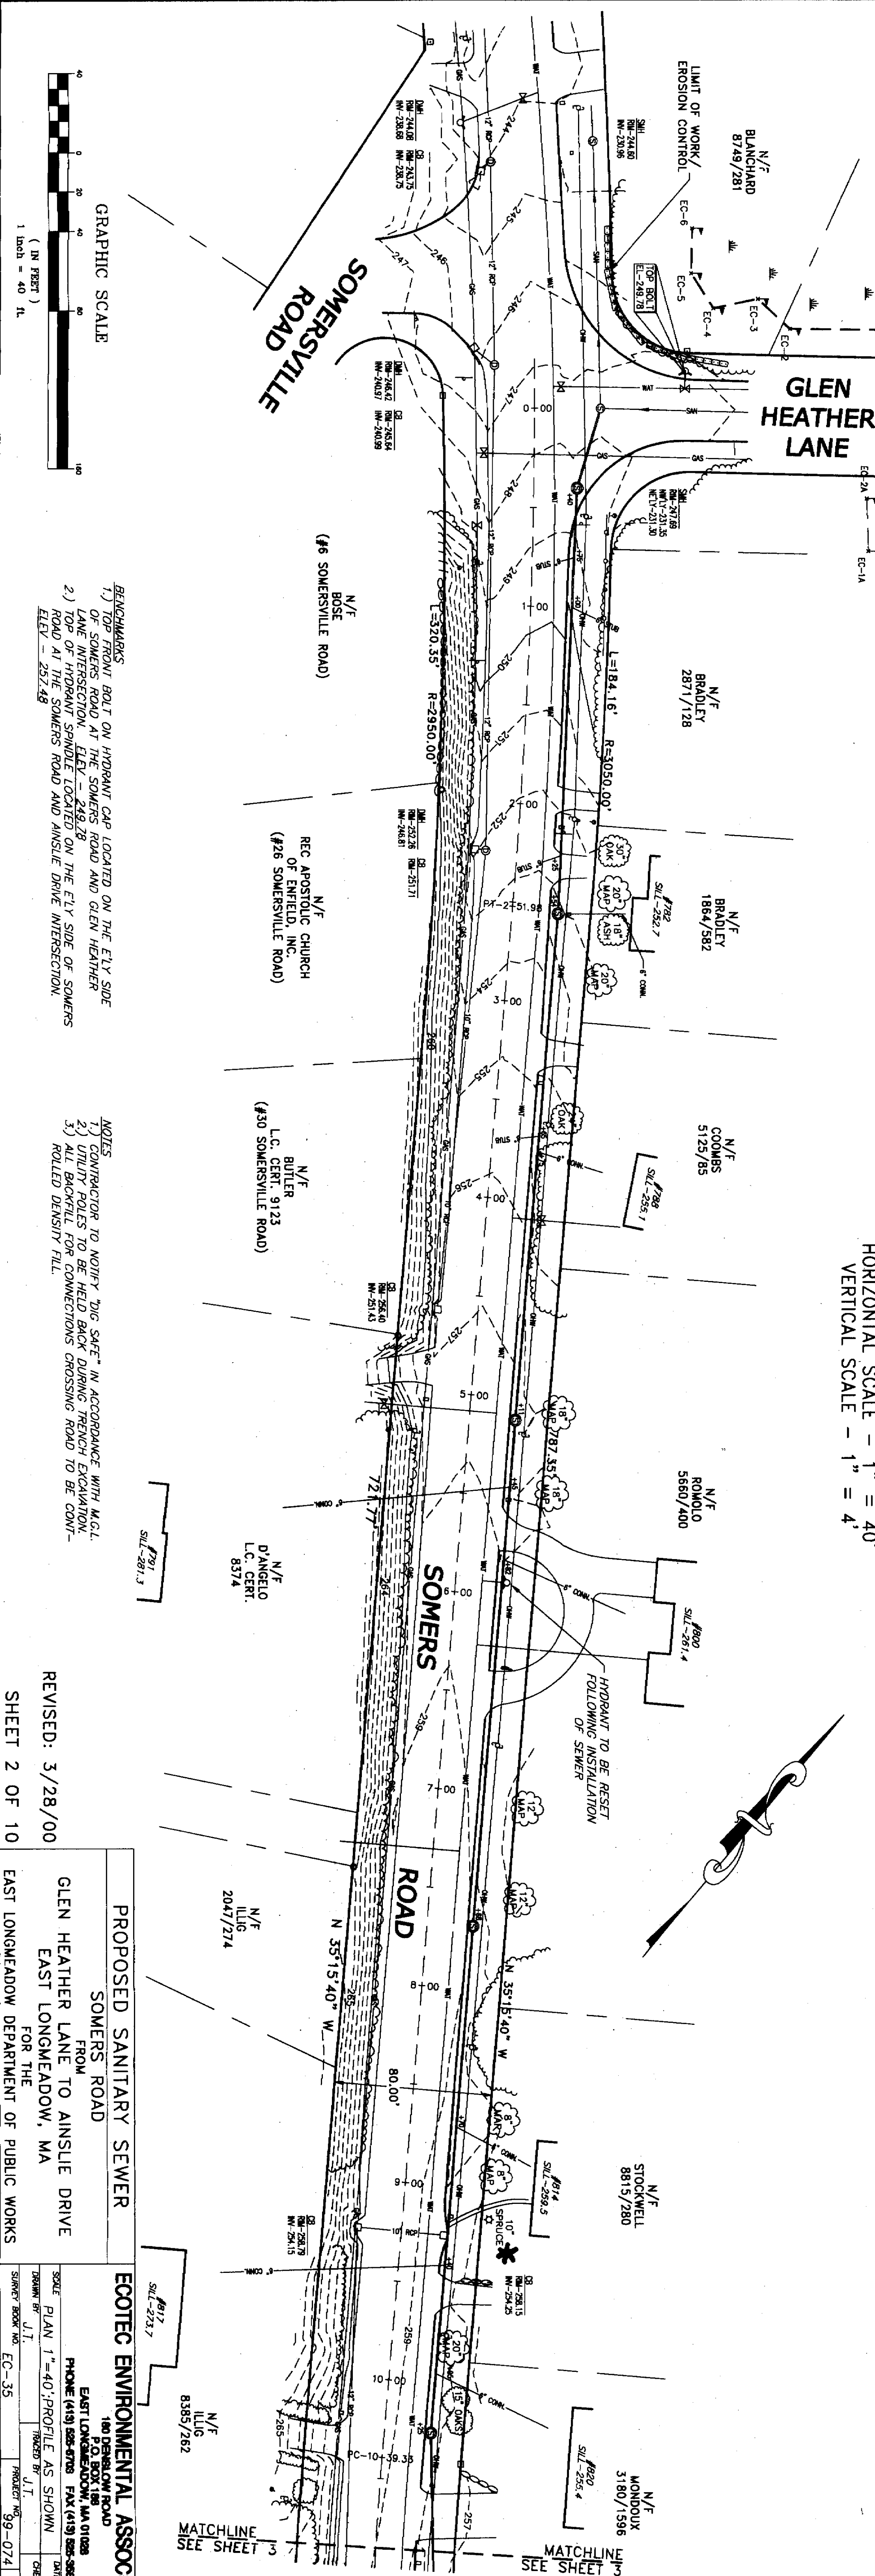

BENCHMARKS

NOTES
2) UTILITY POLES TO BE HELD BACK DURING TRENCH EXCAVATION.
3) ALL BACKFILL FOR CONNECTIONS CROSSING ROAD TO BE COM-
ROLLED DENSITY FILL.

REVISED: 3/28/00
SHEET 2 OF 10

PROPOSED SANITARY SEWER
FROM
EAST LONGMEADOW, MA
FOR THE
EAST LONGMEADOW DEPARTMENT OF PUBLIC WORKS

ECOTEC ENVIRONMENTAL ASSOCIATES, INC.
DRAWN BY: J.T. CHECKED BY: G.W. DATE: MARCH 2000
