



EXISTING GROUND ALONG CENTERLINE OF PIPE

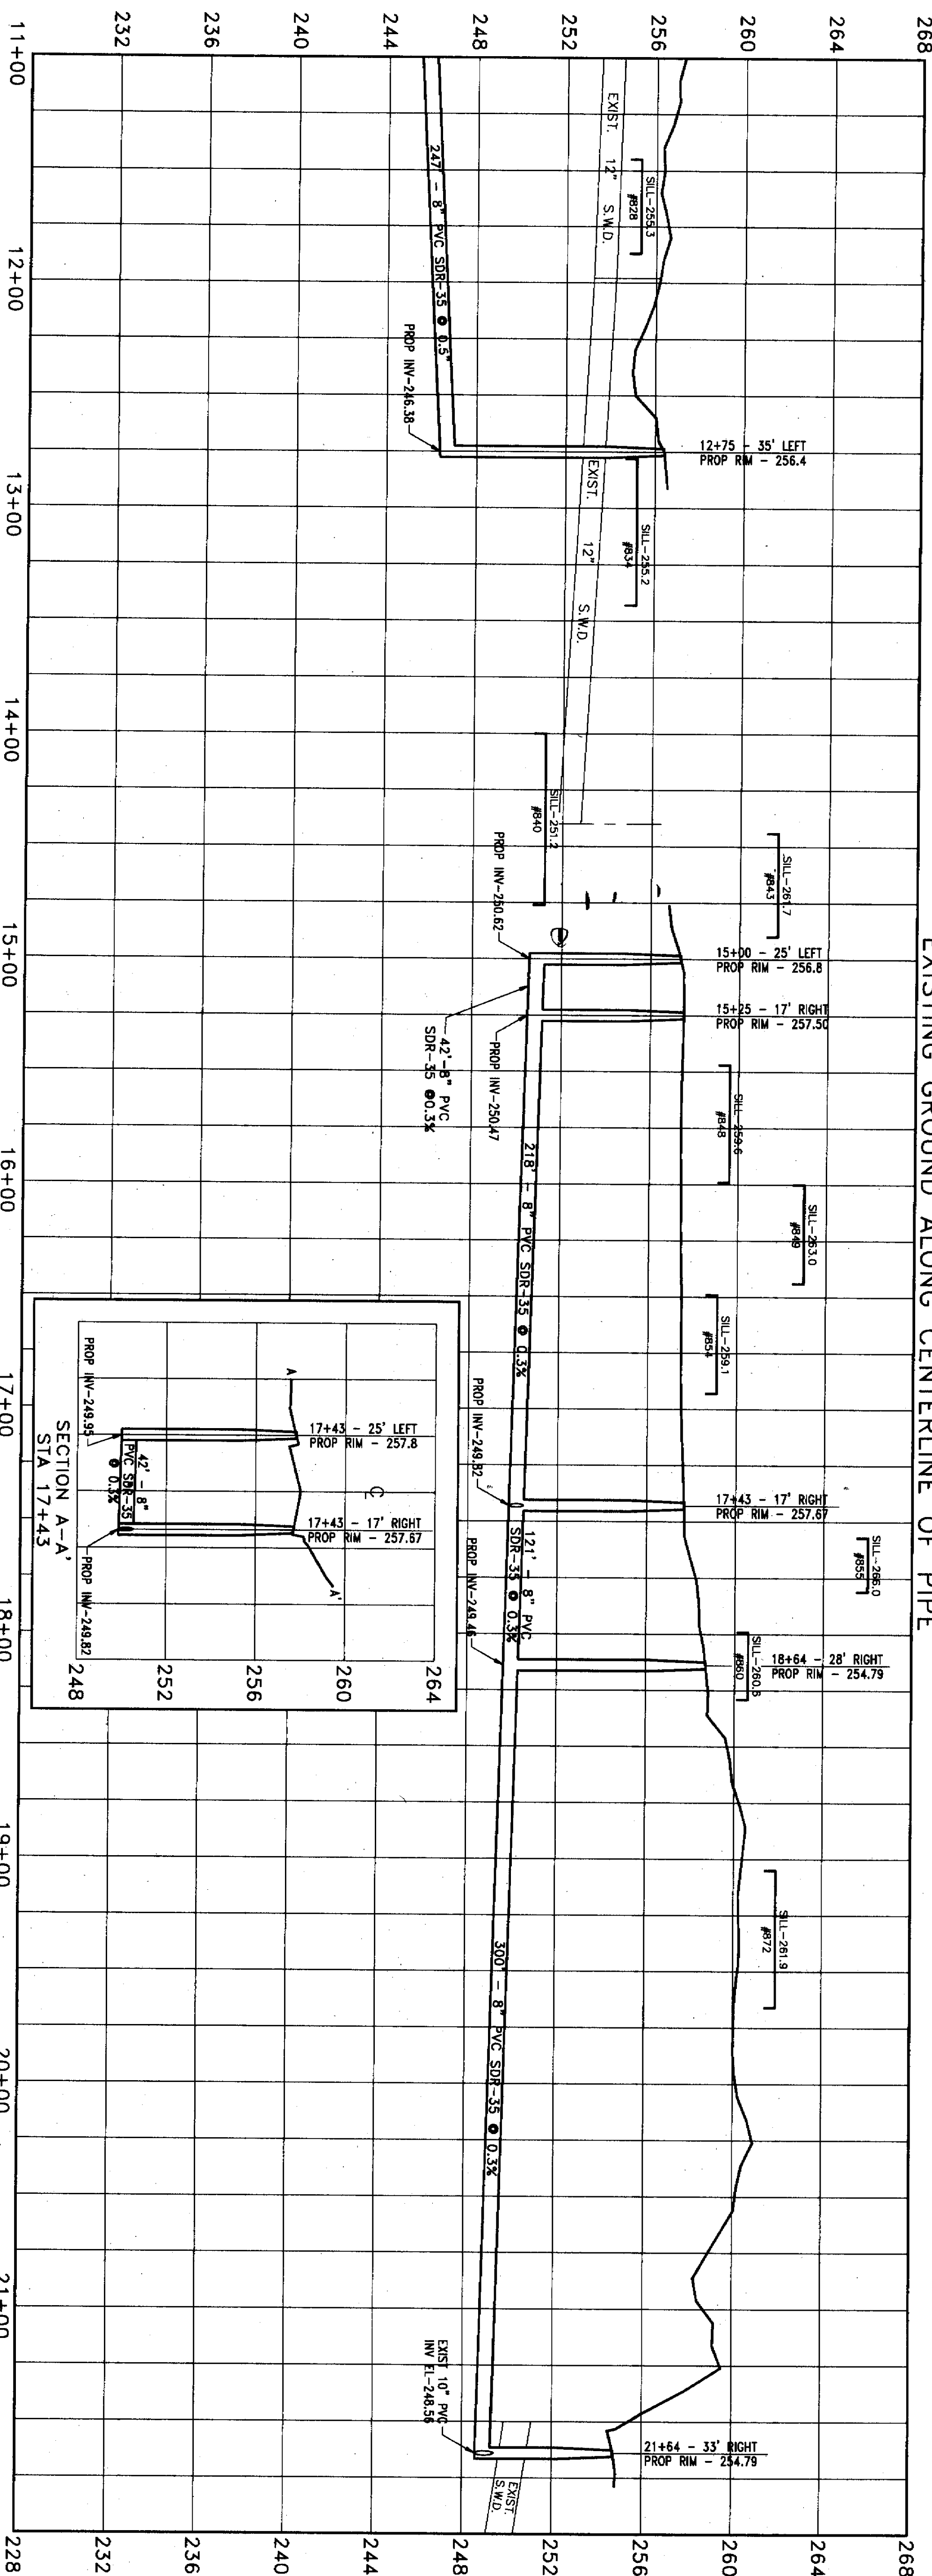

HORIZONTAL SCALE - 1" = 40'
VERTICAL SCALE - 1" = 4'

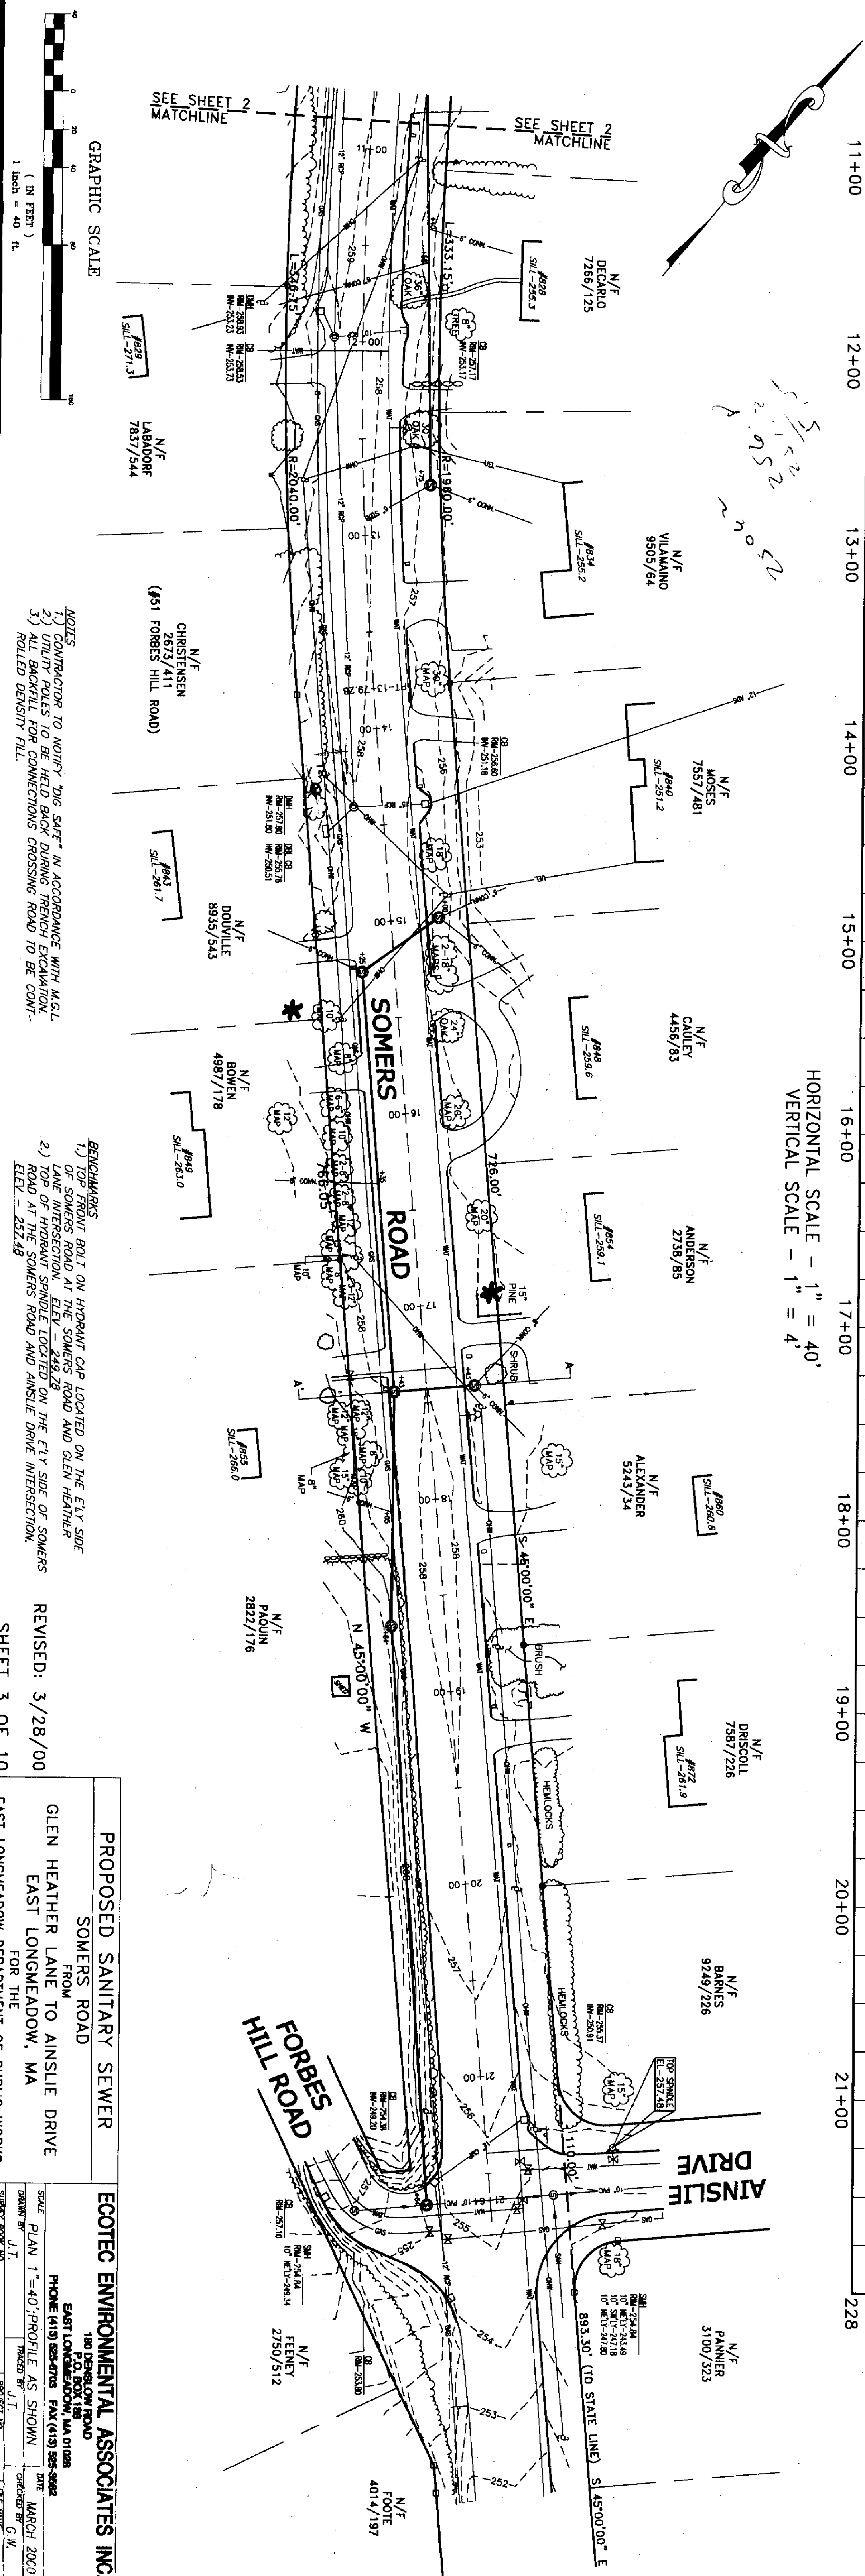

NOTES:
1) CONFORM TO NORTHERN "BIG SAFE" IN ACCORDANCE WITH M.C.L.
2) ALL BACKFILL FOR CONNECTIONS CROSSING ROAD TO BE CONT.
ROLLED DENSITY FILL.

BENCHMARKS:
1) TOP FRONT BOLT ON HORIZONTAL CAP LOCATED ON THE ELY SIDE
OF SOMERS ROAD AT THE SOMERS ROAD AND GLEN HEATHER
ROAD INTERSECTION. ELEV. = 248.78 THE CITY SIDE OF SOMERS
ROAD AT THE SOMERS ROAD AND ANSLEY DRIVE INTERSECTION.
ELEV. = 252.48

REVISED: 3/28/00
SHEET 3 OF 10

PROPOSED SANITARY SEWER
FROM
SOMERS ROAD
TO
GLEN HEATHER LANE TO ANSLEY DRIVE
EAST LONGMEADOW, MA
FOR THE
EAST LONGMEADOW DEPARTMENT OF PUBLIC WORKS

ECOTEC ENVIRONMENTAL ASSOCIATES INC.
180 DEERBLOW ROAD
EAST LONGMEADOW, MA 01028
PHONE (413) 268-6700 FAX (413) 268-6882
SOIL PLAN 1"=40' PROFILE AS SHOWN DATE: MARCH 2000
DRAWN BY: J.T. CHECKED BY: G.H. PROJECT NO.: 99-0741 REV. DATE: 03/01/01