



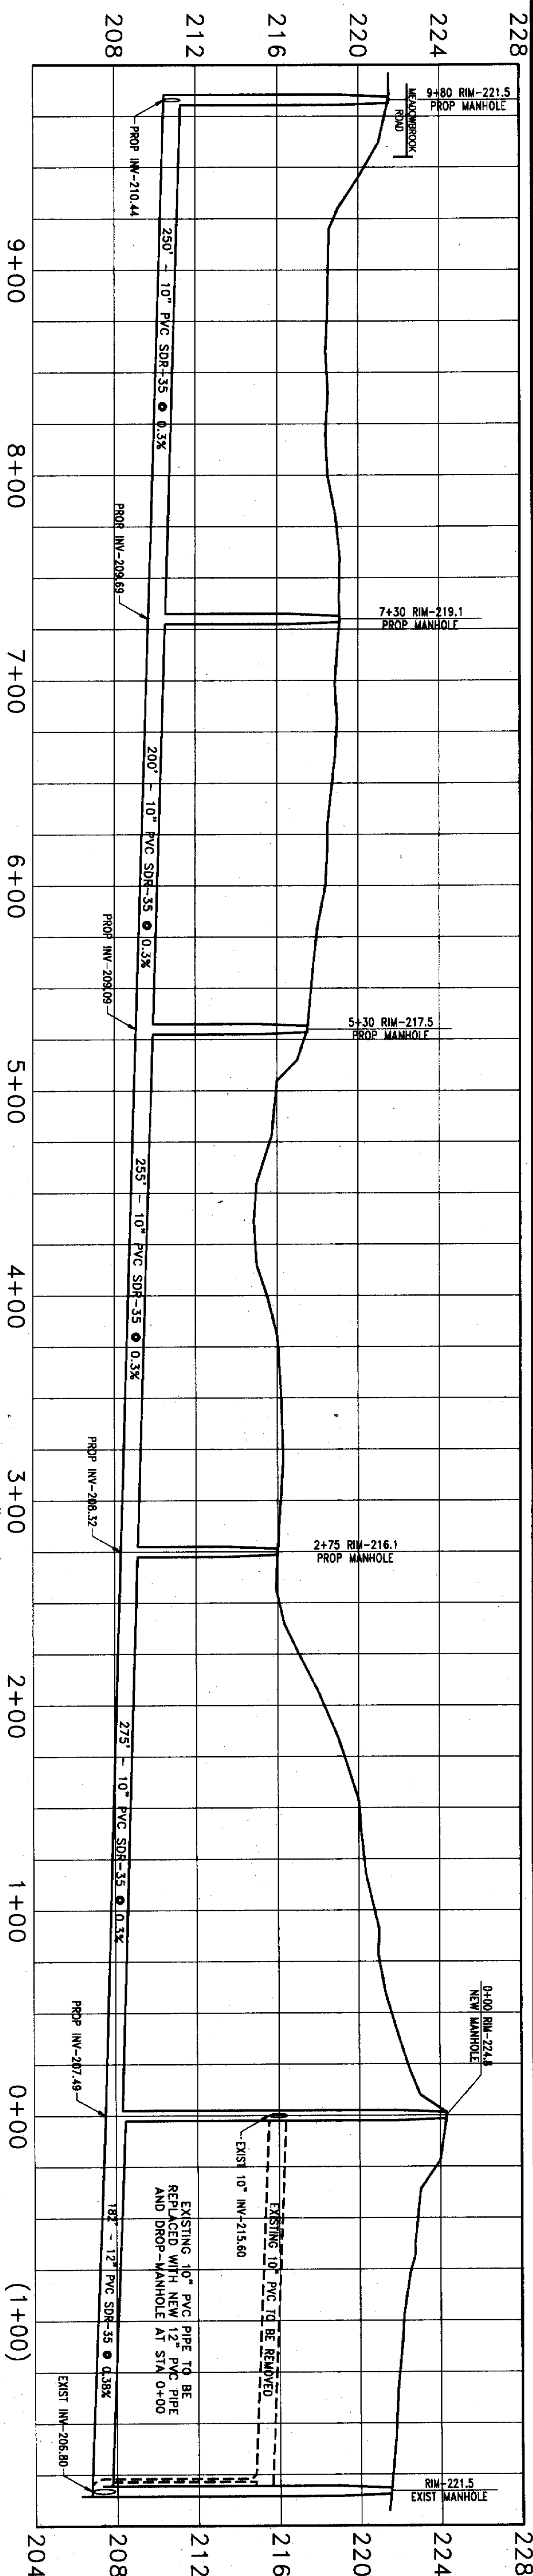


PLANTING NOTE
PORTIONS OF THE VEGETATED WETLAND THAT WILL BE DISTURBED DURING CONSTRUCTION TO BE PLANTED WITH NEW ENGLAND WETLAND PLANT MIX OR EQUIVALENT AND 1-1/2\"/>

SPECIAL NOTE
STATION 2+00 AND STATION 9+75 WORK CORRIDOR TO BE LIMITED TO 10' AS SHOWN ON TYPICAL SECTION



N/F
BLURNEY
535/539

SPECIAL NOTES
- BETWEEN STATION 0+25 AND STATION 7+00 CONTRACTOR TO EXCAVATE TOPSOIL AND STOCKPILE DURING FRESH EXCAVATION
- BETWEEN STATION 0+25 AND STATION 8+00 CONTRACTOR TO STOCKPILE TOPSOIL IN A 10 FOOT CORRIDOR SOUTHERLY OF AND ADJACENT TO THE EASEMENT.

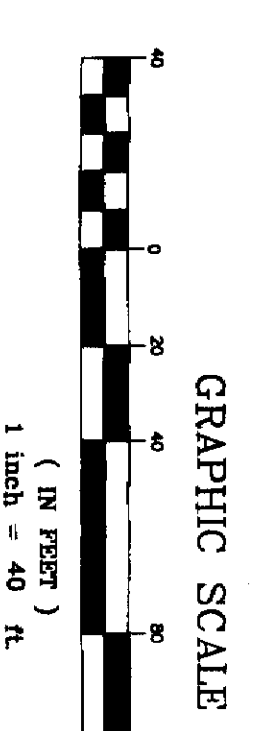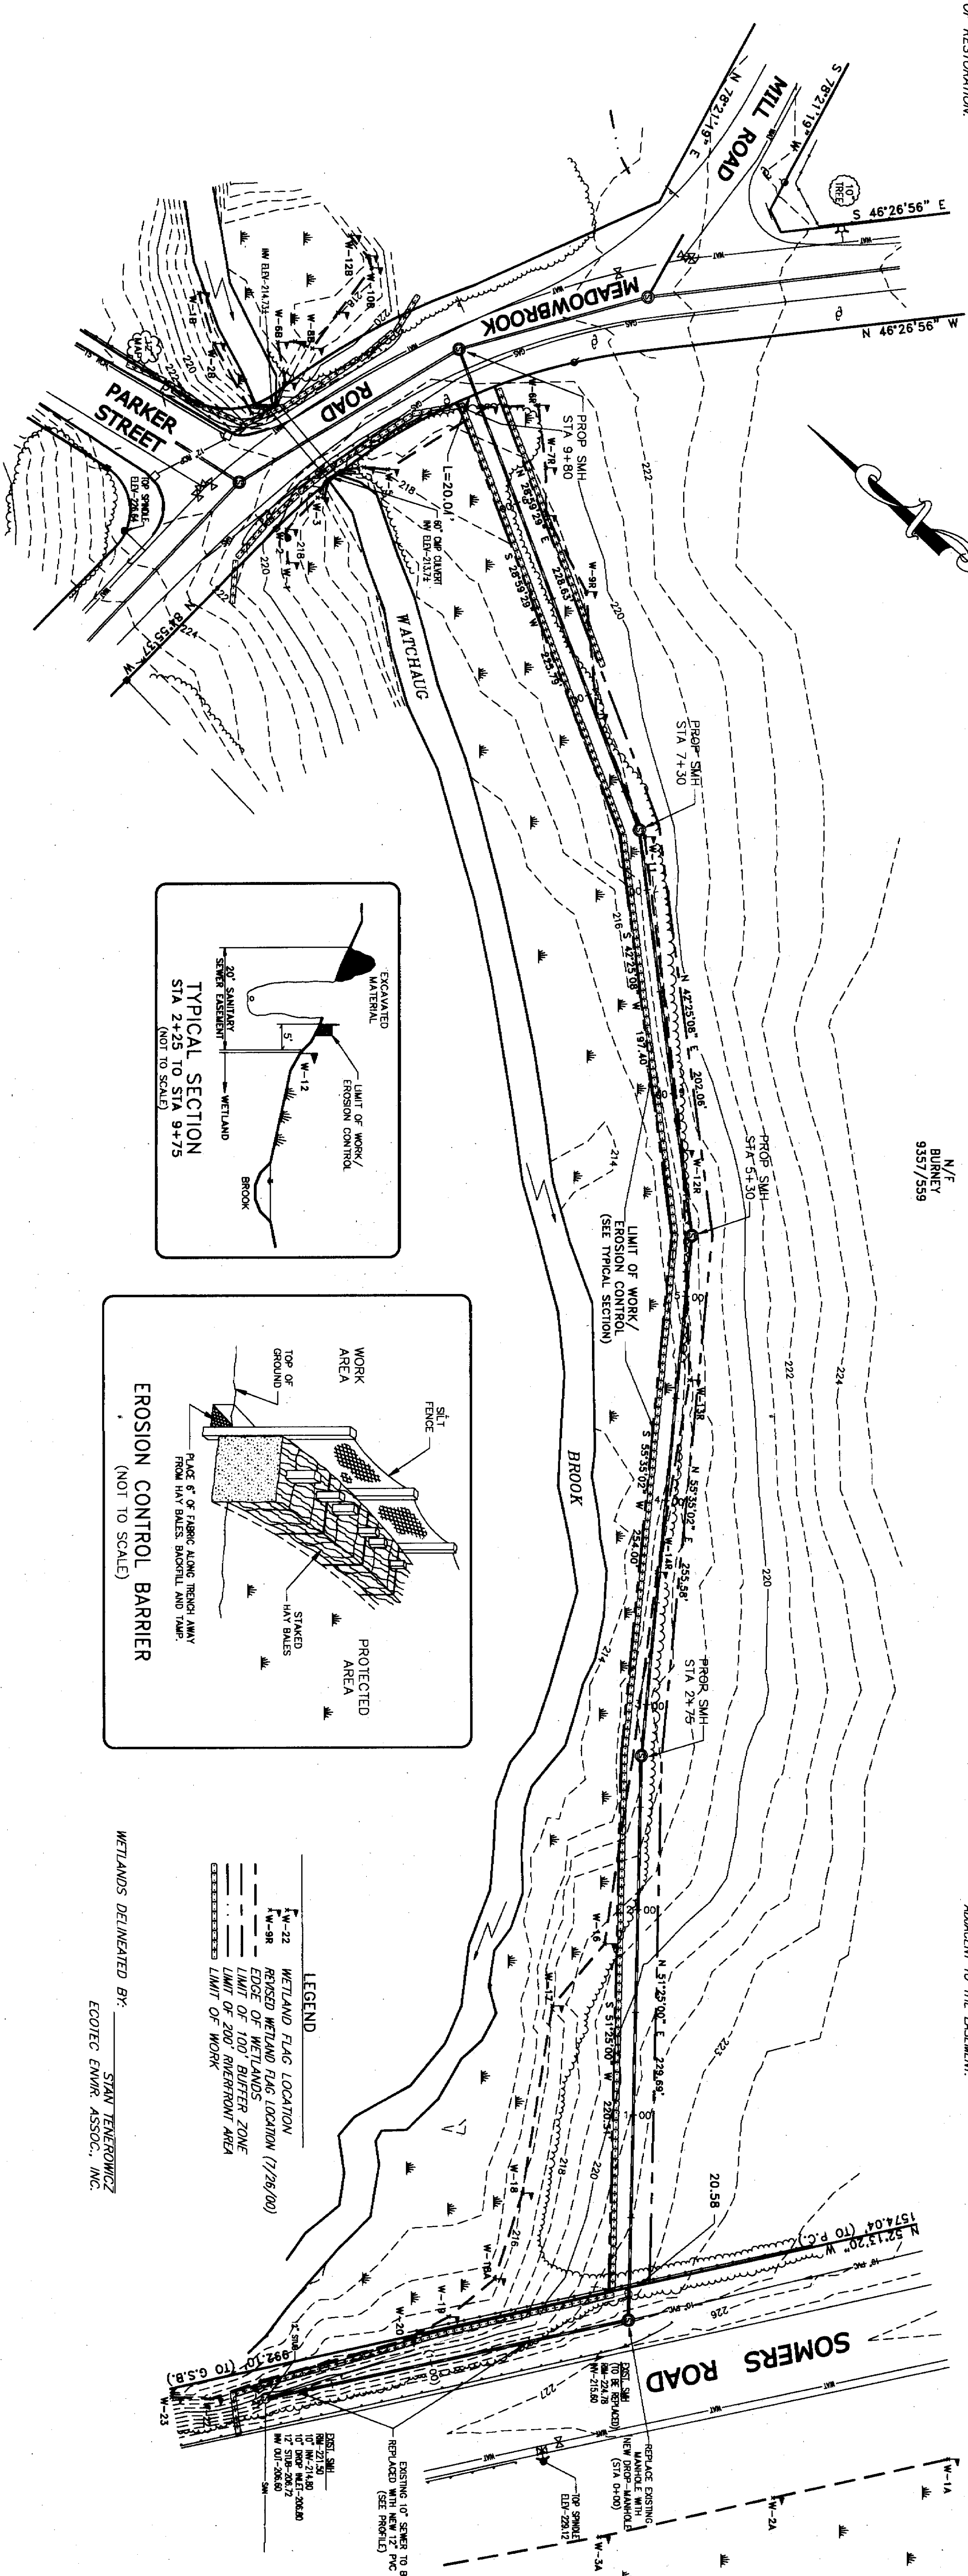

BENCHMARKS
1. TOP OF HYDRAULIC SPINDLE LOCATED ON WESTERN SIDE OF SOMERS ROAD. ELEV-228.12
2. OF MEADOWBROOK ROAD AND PARKER STREET. ELEV-228.64

NOTES
1. CONTRACTOR TO NOTIFY THE STATE IN ACCORDANCE WITH M.G.L.
2. FIELD DRAINAGE NOT LOCATED. CONTRACTOR TO BE RESPONSIBLE FOR DRAINAGE CONTROL. BARRIERS MUST BE IN PLACE PRIOR TO ANY CONSTRUCTION.

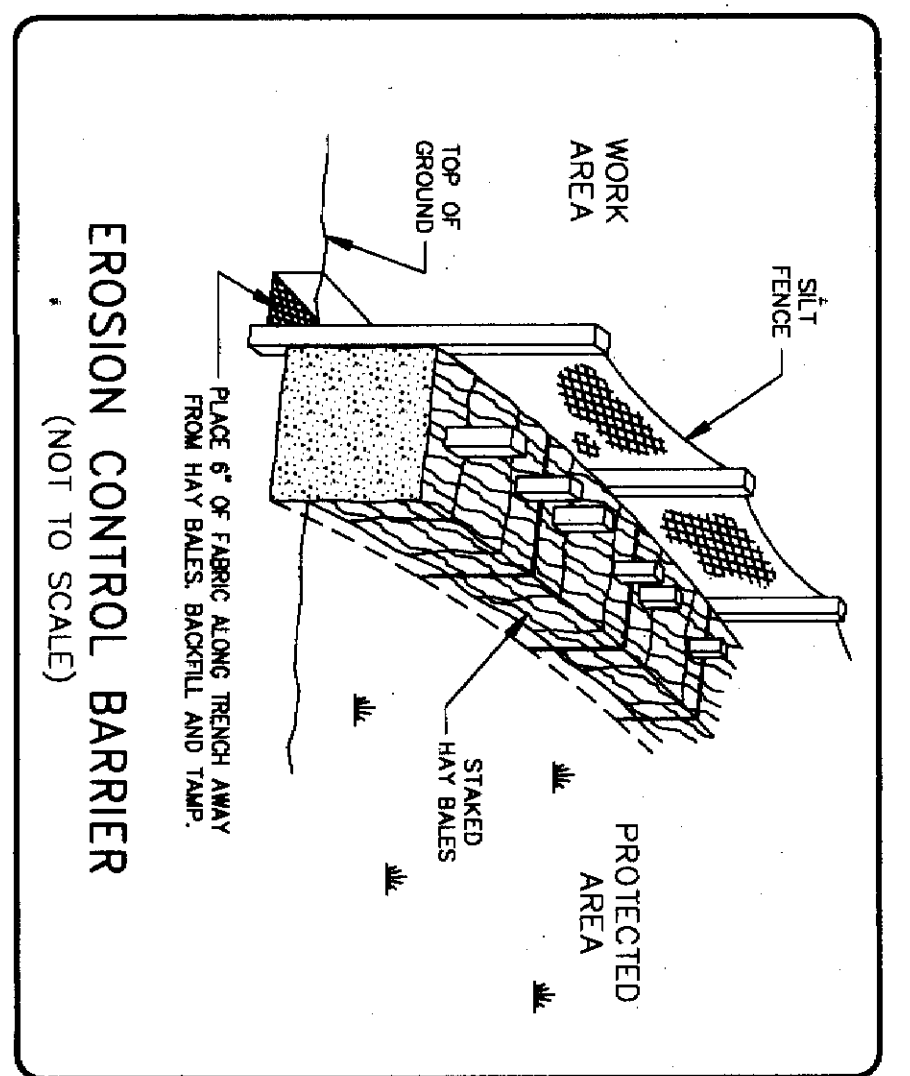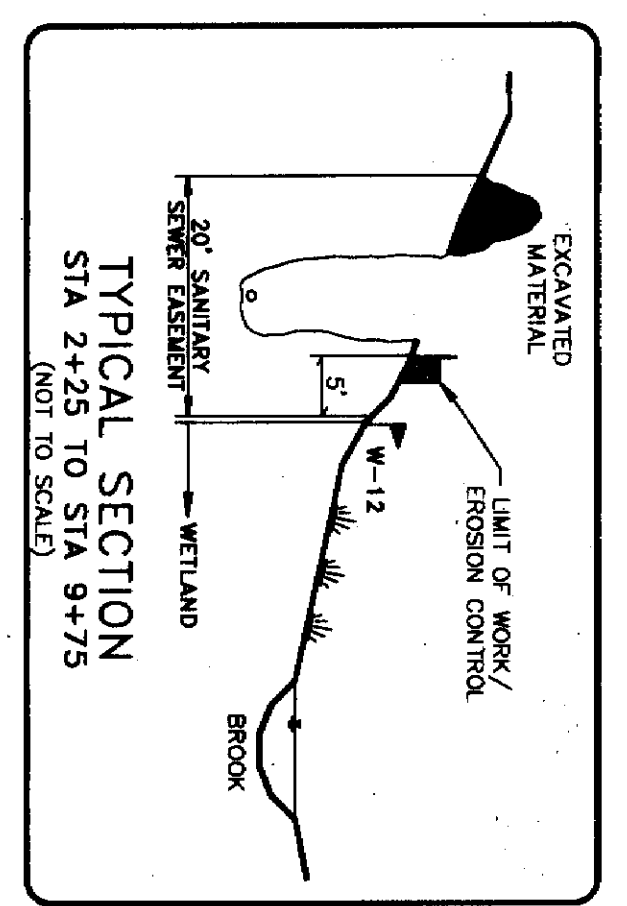

LEGEND
--- W-32 WETLAND FLAG LOCATION
--- W-38 REVISED WETLAND FLAG LOCATION (7/26/00)
--- EDGE OF WETLANDS
--- LIMIT OF 200' INTERFERENT ZONE
--- LIMIT OF WORK

WETLANDS DELINEATED BY: STAFF TENDERING
ECOTEC ENVIR. ASSOC., INC.

PROPOSED SANITARY SEWER AND
SOMERS ROAD TO MEADOWBROOK ROAD
MEADOWBROOK FARM INTERCEPTOR
EAST LONGMEADOW, MA
FOR THE
EAST LONGMEADOW DEPARTMENT OF PUBLIC WORKS

ECOTEC ENVIRONMENTAL ASSOCIATES INC.
180 DEERBLOW ROAD
EAST LONGMEADOW, MA 01028
PHONE (413) 855-6700 FAX (413) 855-3882

DATE: APRIL 2000
CHECKED BY: G.W.
DESIGNED BY: J.L.
DRAWN BY: J.L.
SCALE: PLAN 1\"/>