



EXISTING GRADE ALONG CENTERLINE OF PIPE

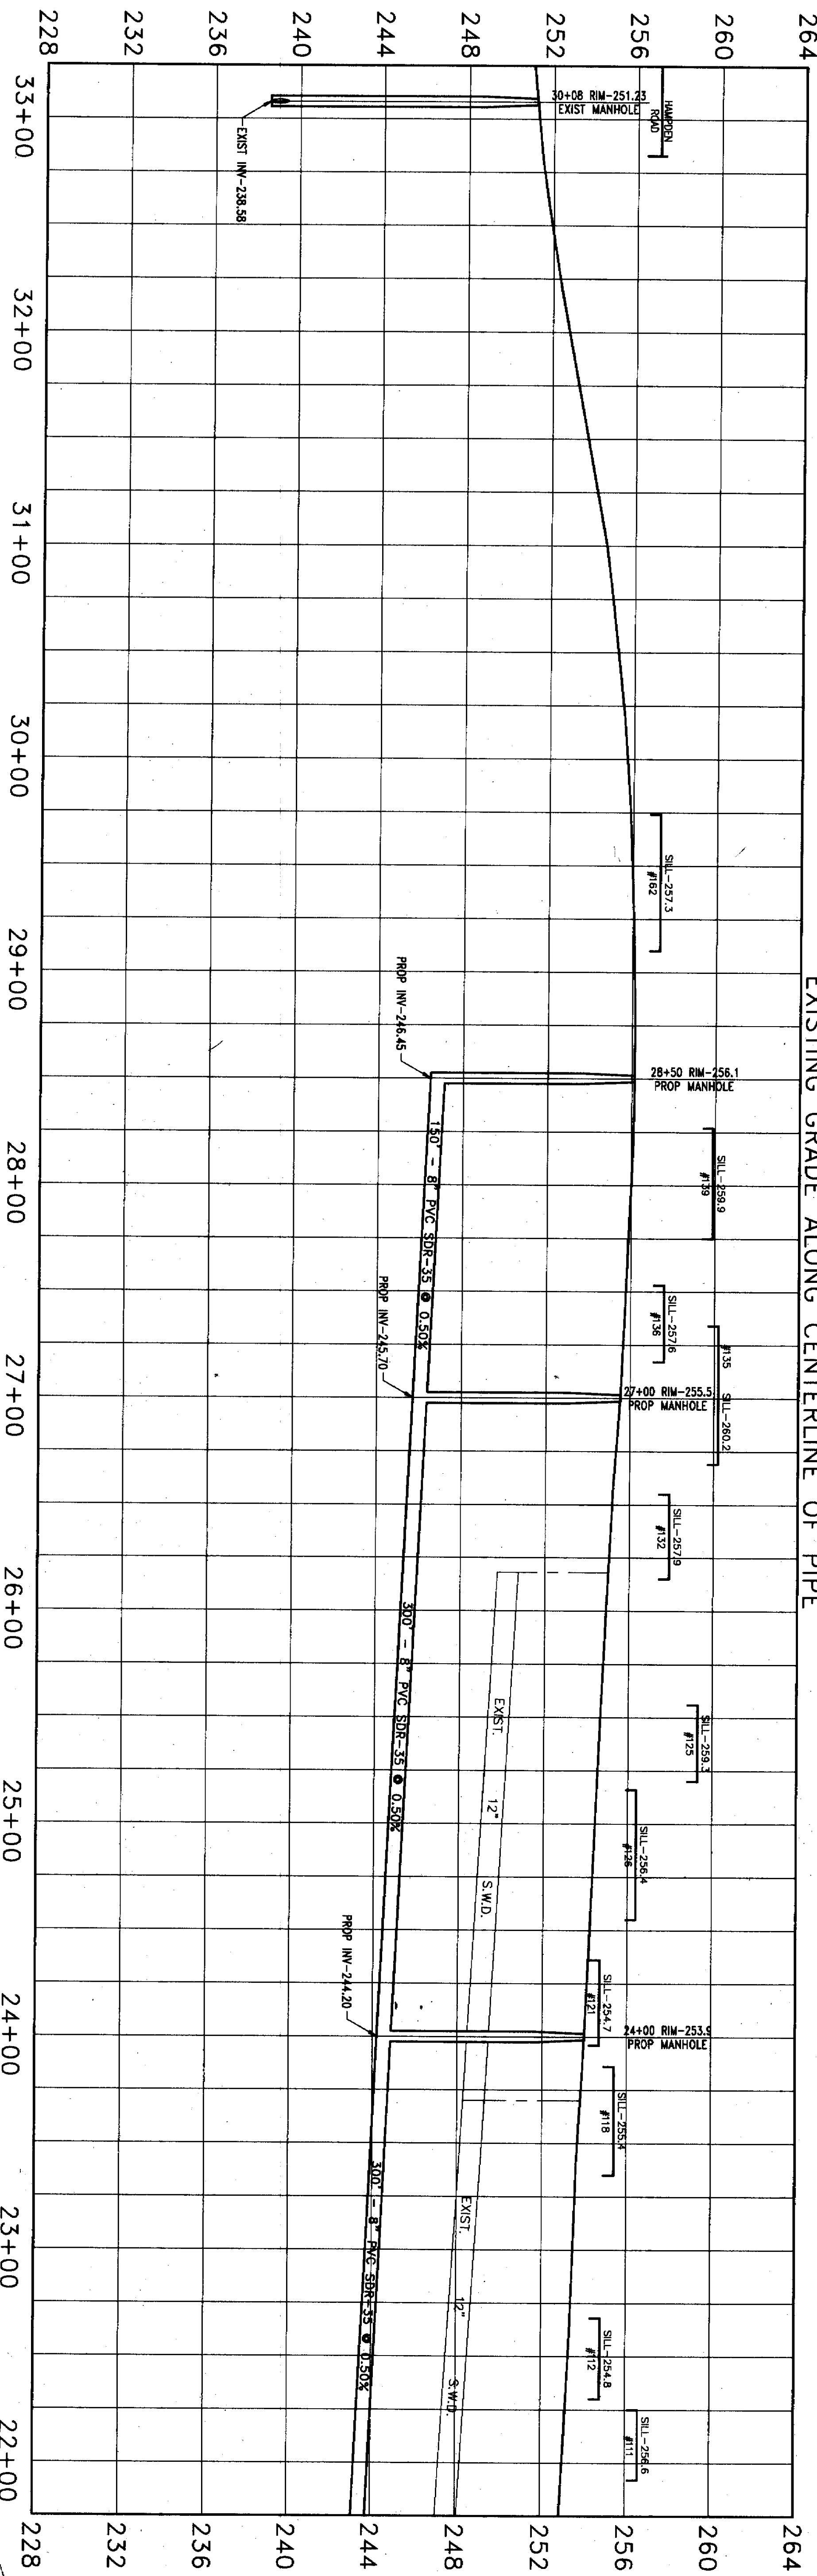


HORIZONTAL SCALE - 1"=40'
VERTICAL SCALE - 1"=4'

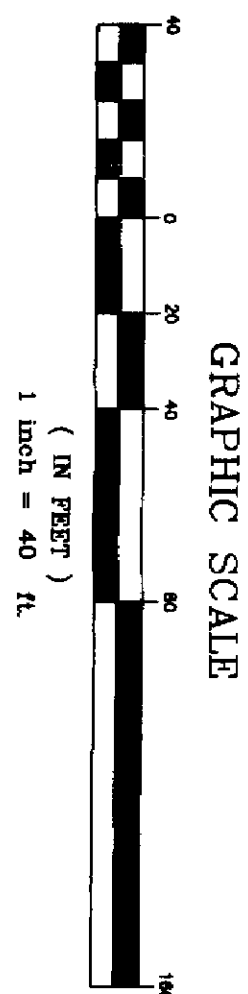

BENCHMARKS
1.) RIM OF CATCH BASIN LOCATED ON WESTERN SIDE OF PARKER STREET OPPOSITE HOUSE #118, ELEV=253.00
2.) RIM OF SANITARY SEWER MANHOLE LOCATED AT INTERSECTION OF PARKER STREET AND HAMDEN ROAD, ELEV=251.23

NOTES
1.) CONTRACTOR TO NOTIFY "BIG SAFE" IN ACCORDANCE WITH M.C.L.

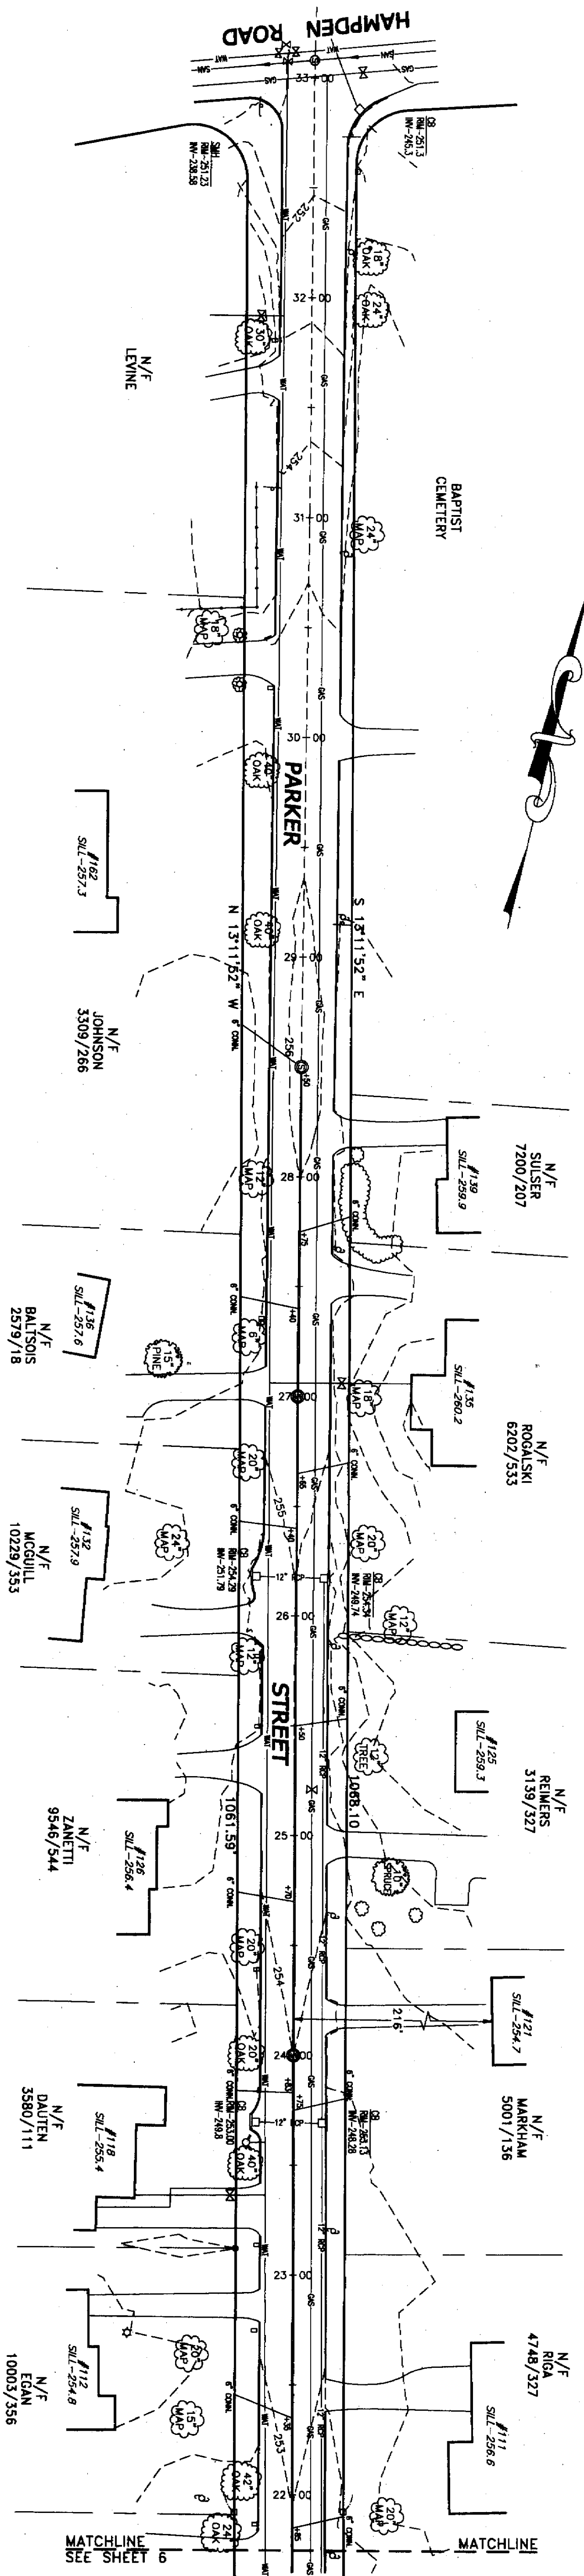

SHEET 7 OF 10

PROPOSED SANITARY SEWER
PARKER STREET
FROM
MEADOWBROOK ROAD NORTHERLY ±2850 FEET
EAST LONGMEADOW, MA
FOR THE
EAST LONGMEADOW DEPARTMENT OF PUBLIC WORKS

ECOTEC ENVIRONMENTAL ASSOCIATES INC.
100 P.O. BOX 188
EAST LONGMEADOW, MA 01028
PHONE (413) 526-5708 FAX (413) 526-5882
SCALE: PLAN 1"=40'; PROFILE AS SHOWN
DRAWN BY: C.W. CHECKED BY: J.T. DATE: MARCH 27/93
SURVEY BOOK NO. EC-35 PROJECT NO. 89-074 FILE NO.