



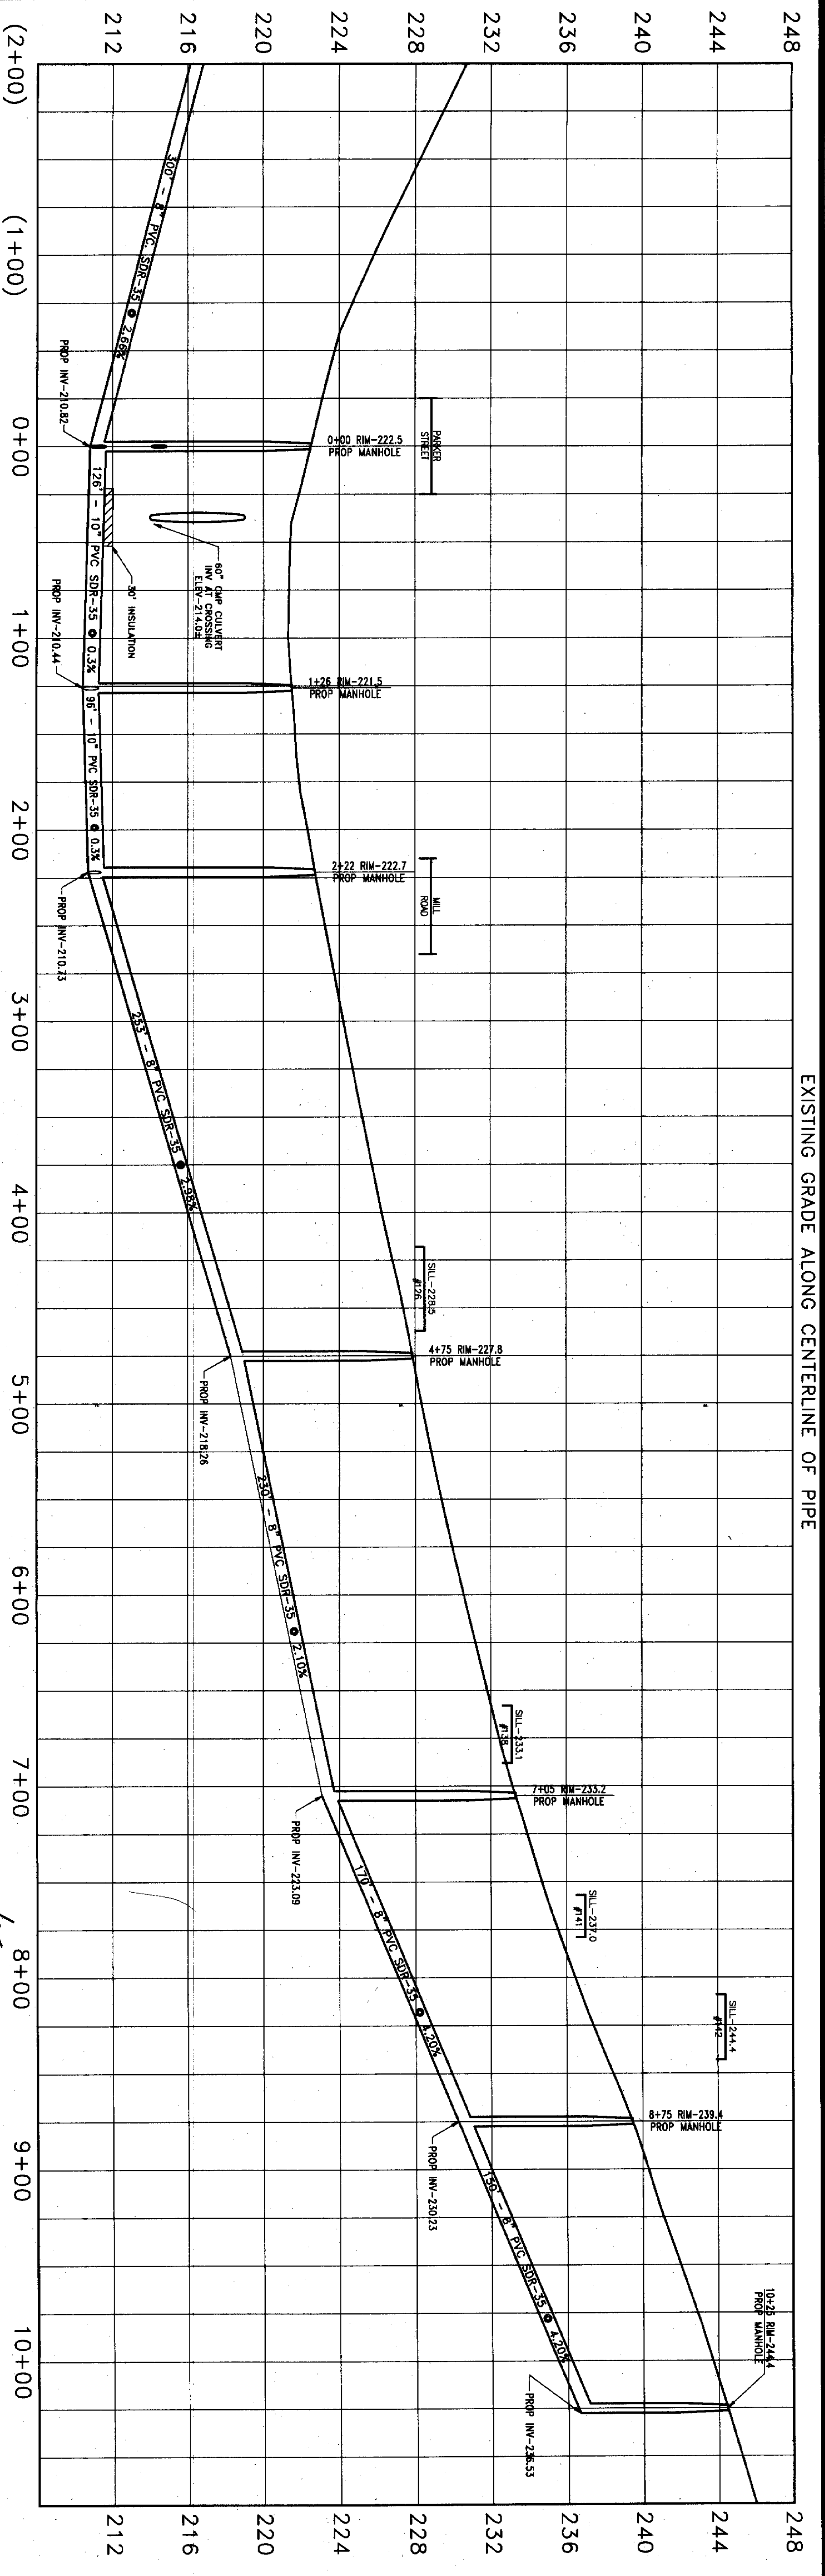

HORIZONTAL SCALE - 1"=40'
VERTICAL SCALE - 1"=4'

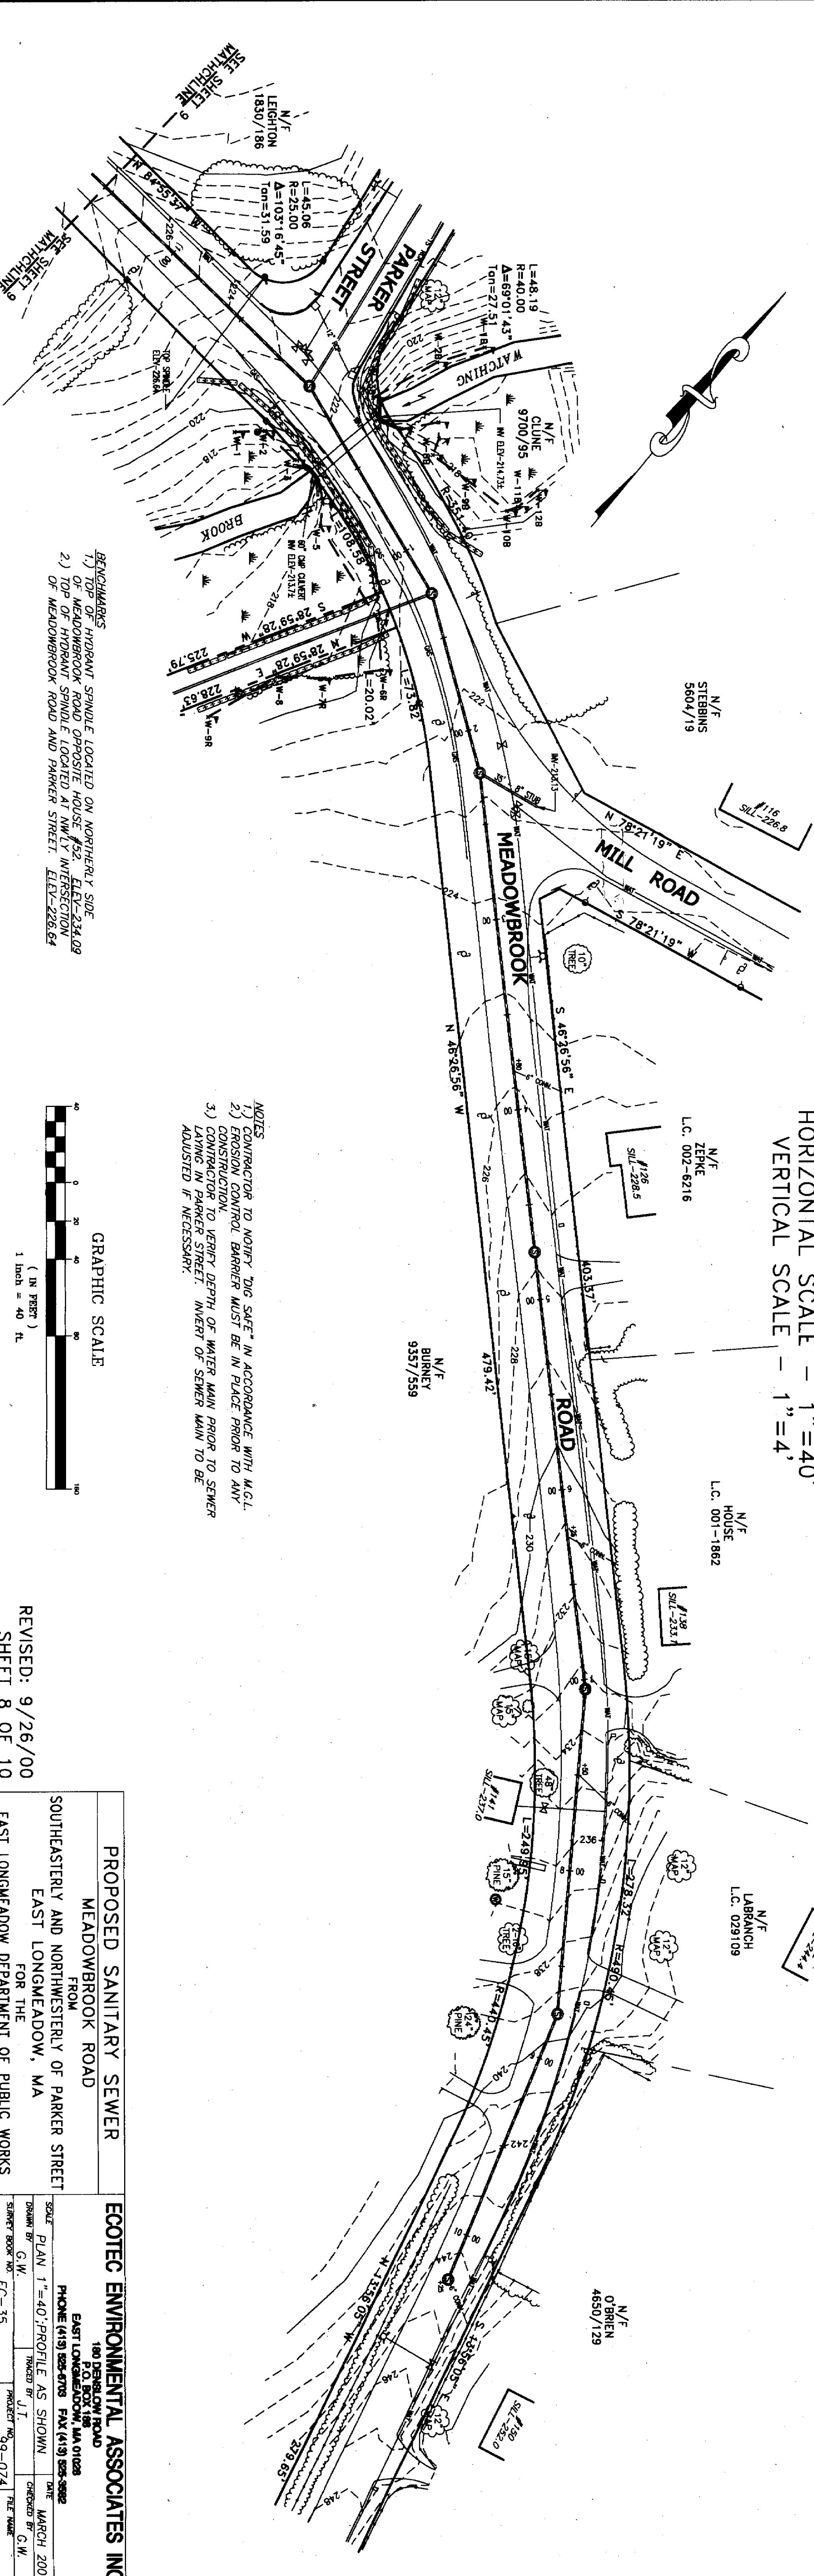

1) TOP OF HYDRAUL SPINNE LOCATED ON NORTHERLY SIDE OF MEADOWBROOK ROAD
2) TOP OF HYDRAUL SPINNE LOCATED AT NWLY INTERSECTION OF MEADOWBROOK ROAD AND PARKER STREET. ELEV=226.84

NOTES
1) CONTRACTOR TO NOTIFY "BIG SUE" IN ACCORDANCE WITH M.C.L.
2) EXISTING UTILITY BARRENS MUST BE IN PLACE PRIOR TO ANY
3) CONTRACTOR TO VERIFY DEPTH OF WATER MAIN PRIOR TO SEWER
LAYING IN PARKER STREET. INVERT OF SEWER MAIN TO BE
ADJUSTED IF NECESSARY.



REVISED: 9/26/00
SHEET 8 OF 10

PROPOSED SANITARY SEWER	
MEADOWBROOK ROAD	
FROM	
SOUTHEASTERLY AND NORTHWESTERLY OF PARKER STREET	
EAST LONGMEADOW, MA	
FOR THE	
EAST LONGMEADOW DEPARTMENT OF PUBLIC WORKS	
ECOTEC ENVIRONMENTAL ASSOCIATES INC.	
160 PARKER ROAD	
EAST LONGMEADOW, MA 01108	
PHONE (413) 266-0700 FAX (413) 266-5582	
DRAWN BY C.W.	
CHECKED BY C.W.	
DATE: MARCH 2000	
SHEET NO. EC-35	
PROJECT NO. 99-0741	