

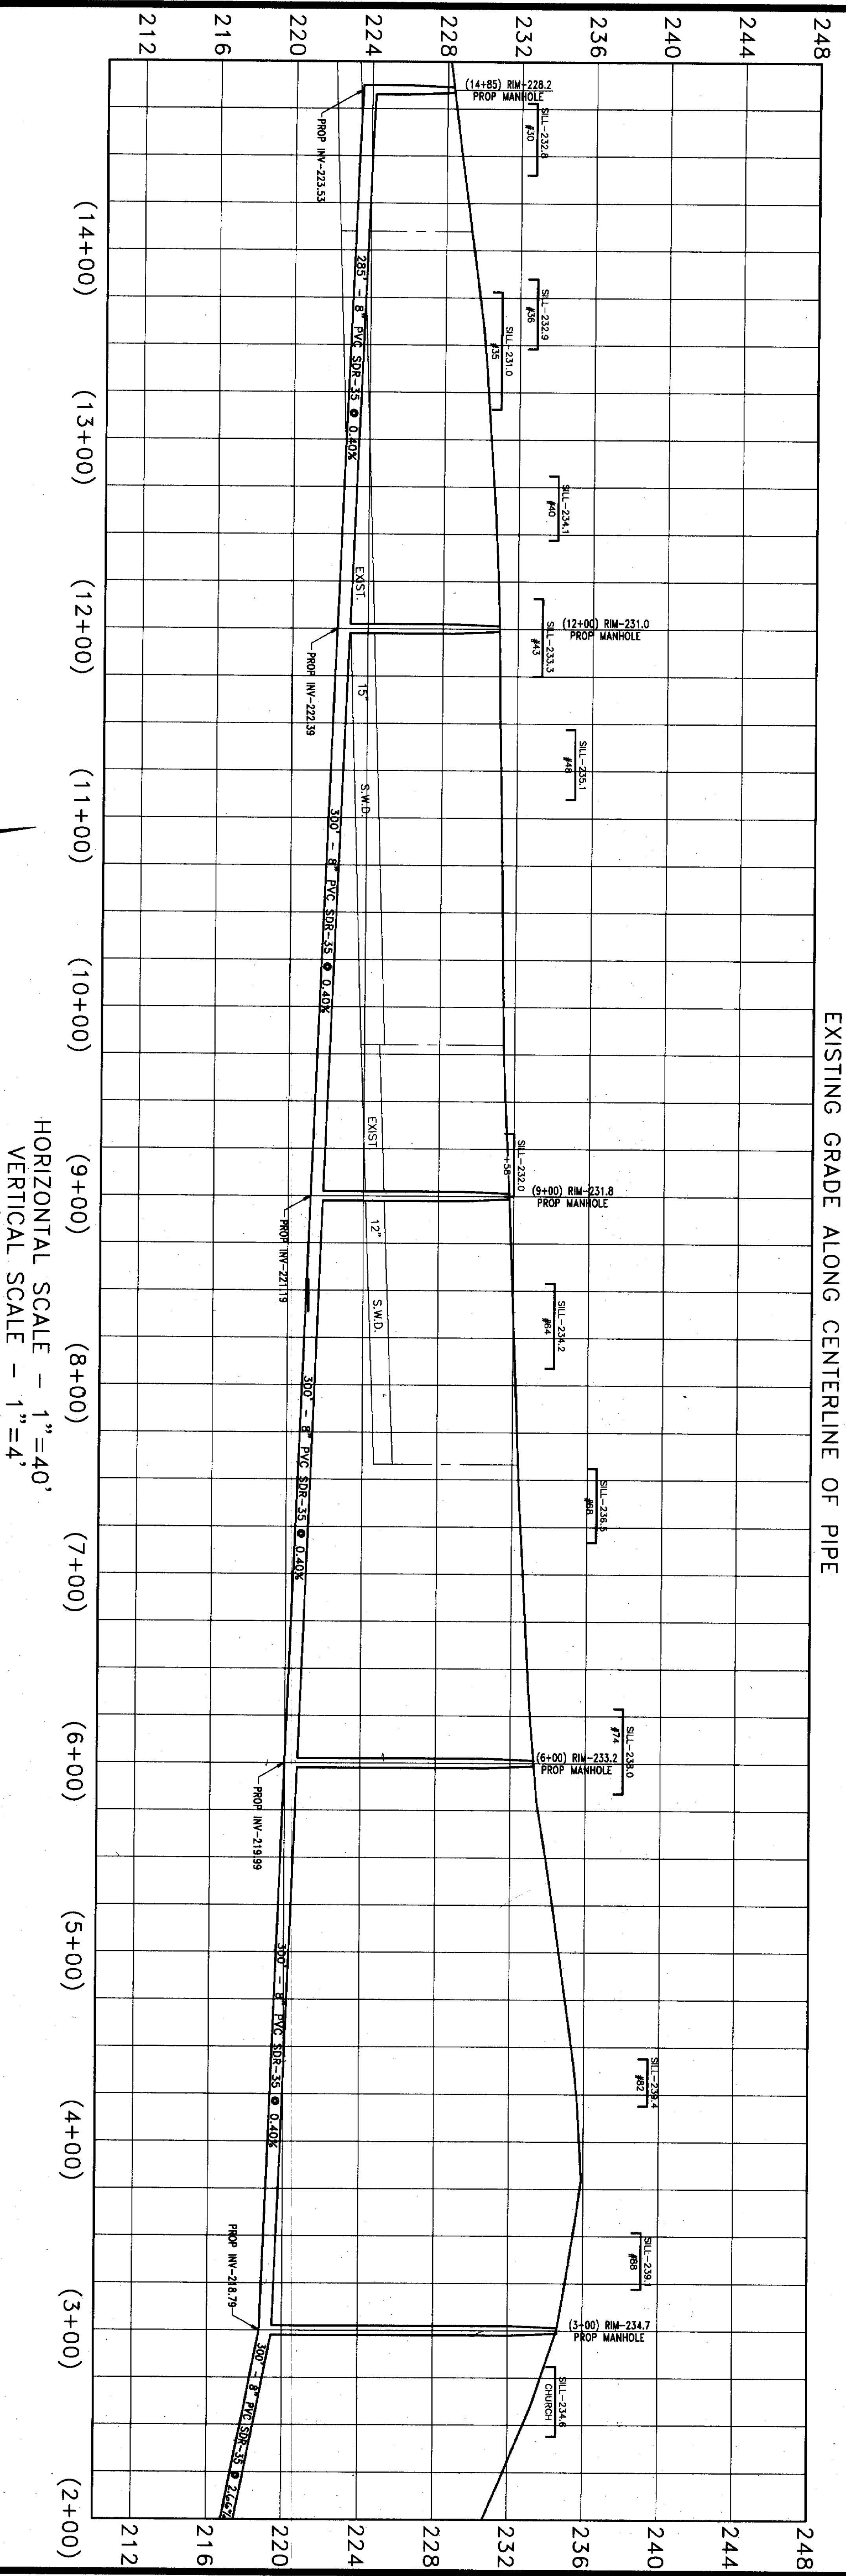


EXISTING GRADE ALONG CENTERLINE OF PIPE

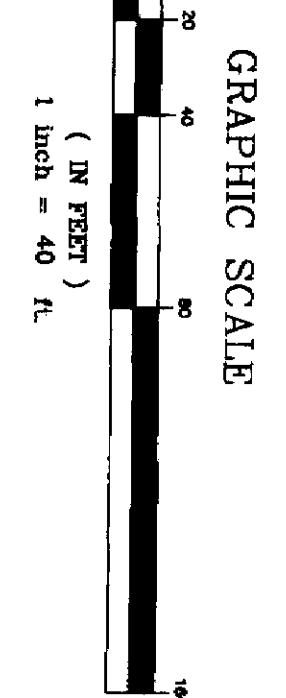

HORIZONTAL SCALE - 1"=40'
VERTICAL SCALE - 1"=4'

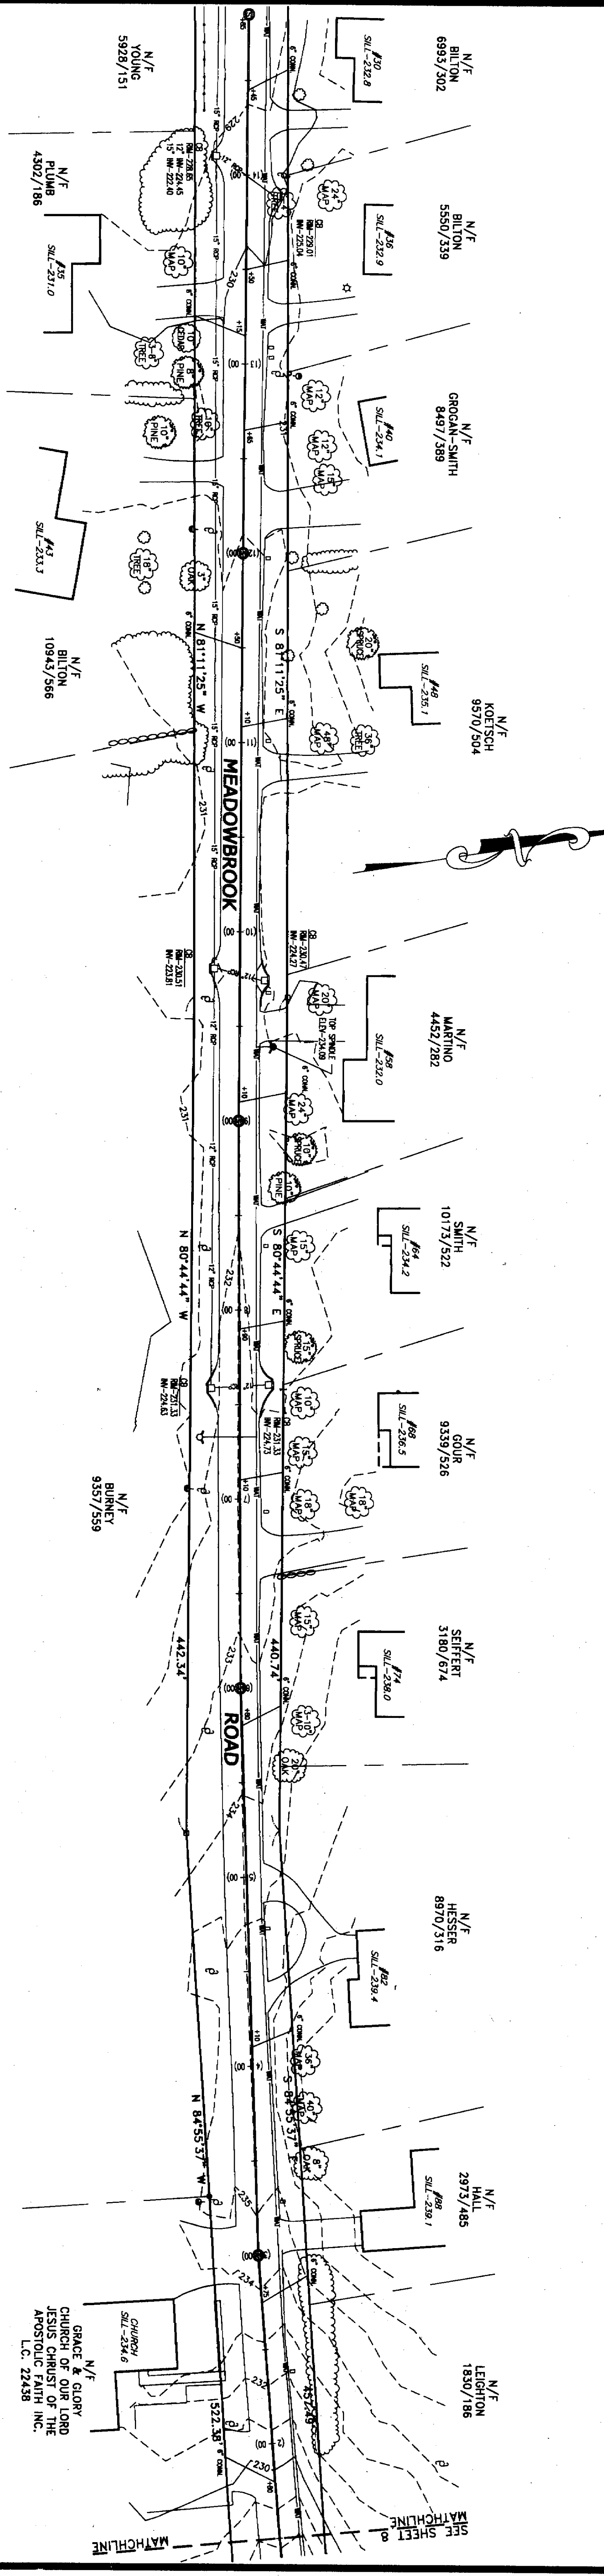

1) TOP OF HYDRAUL SPINDE LOCATED ON NORTHERLY SIDE OF MEADOWBROOK ROAD
2) TOP OF HYDRAUL SPINDE LOCATED ON NORTHERLY SIDE OF MEADOWBROOK ROAD AND PARKER STREET. ELEV=226.64

NOTES
1) CONTRACTOR TO NOTIFY TUG SAFE IN ACCORDANCE WITH M.C.L.

Revised 9/26/00
SHEET 9 OF 10

PROPOSED SANITARY SEWER MEADOWBROOK ROAD FROM SOUTHEASTERN AND NORTHWESTERN OF PARKER STREET EAST LONGMEADOW, MA FOR THE EAST LONGMEADOW DEPARTMENT OF PUBLIC WORKS		ECOTEC ENVIRONMENTAL ASSOCIATES INC. 100 PARKWAY ROAD EAST LONGMEADOW, MA 01108 PHONE (413) 866-0708 FAX (413) 866-9982 SOIL PLAN 1"=40' PROFILE AS SHOWN DATE MARCH 2000 DRAWN BY G.W. CHECKED BY J.T. DESIGNED BY G.W.	
--	--	--	--