



ECOTEC ENVIRONMENTAL ASSOCIATES INC.
180 BONDLOW ROAD
PO BOX 188
EAST LONGMEADOW, MA 01028
PHONE (413) 525-6700 FAX (413) 525-9582

PROPOSED SANITARY SEWER
FROM
SOMERS ROAD
GLEN HEATHER LANE TO AINSIE DRIVE
FOR THE
EAST LONGMEADOW, MA

SCALE PLAN 1"=40'; PROFILE AS SHOWN
DRAWN BY J.T.
CHECKED BY G.W.
DATE MARCH 2000
PROJECT NO. 99-074
FILE NAME ROUTE.83

SHEET 2 OF 10
REVISED: 3/28/00

EC-35

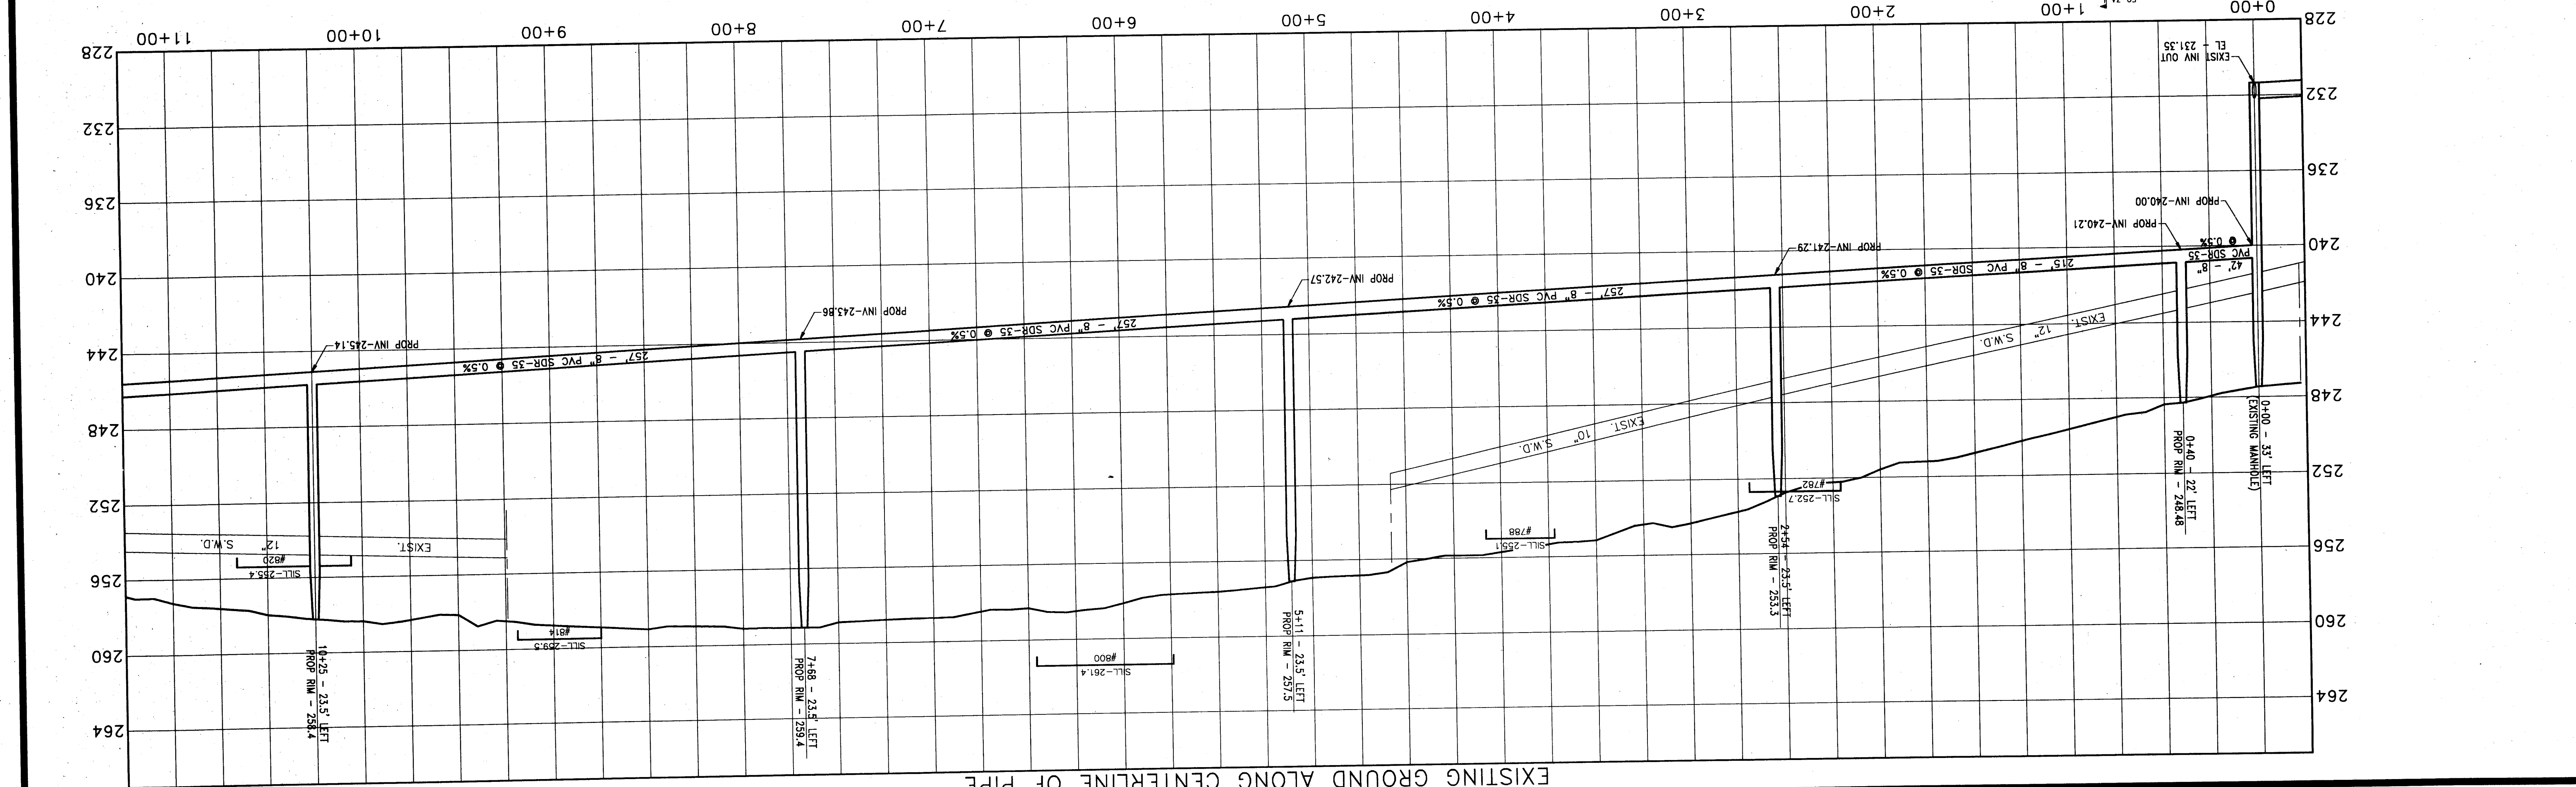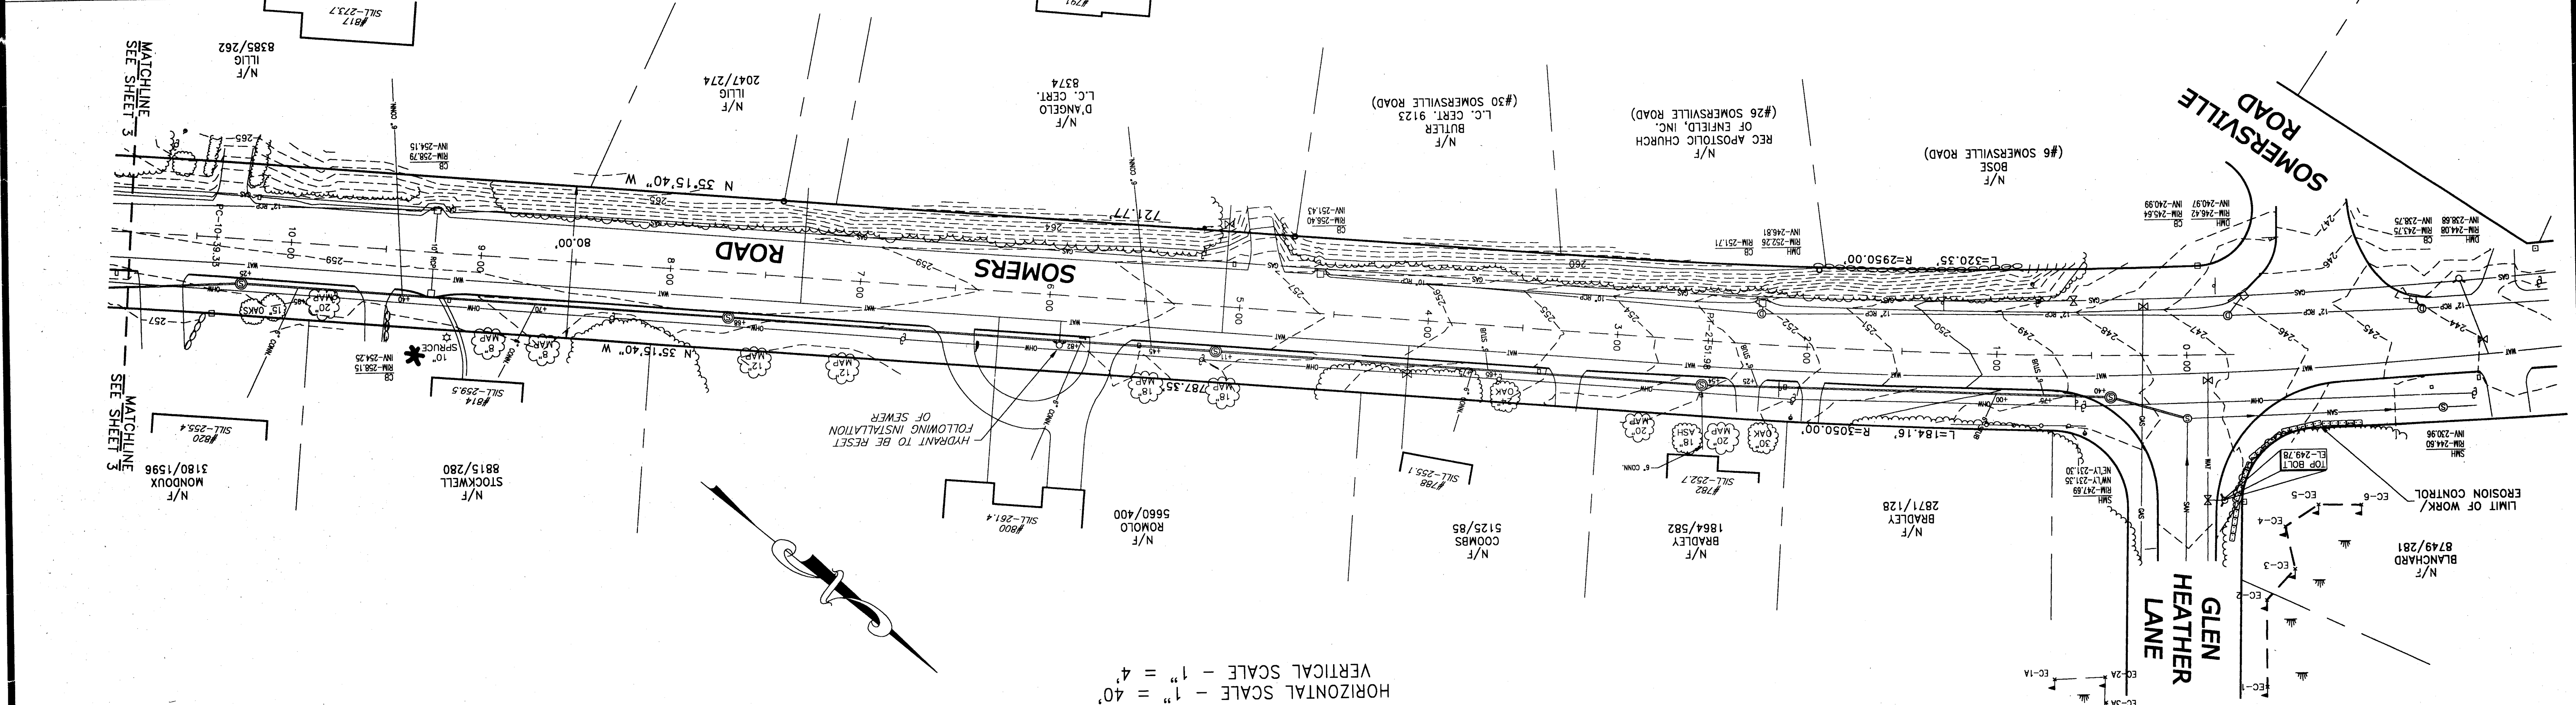

EXISTING GROUND ALONG CENTERLINE OF PIPE

HORIZONTAL SCALE - 1" = 40'
VERTICAL SCALE - 1" = 4'

GRAPHIC SCALE (IN FEET) 1 inch = 40 ft

NOTES:
1) TOP FRONT BOLT ON HYDRANT CAP LOCATED ON THE ELY SIDE OF SOMERS ROAD AT THE SOMERS ROAD AND GLEN HEATHER LANE INTERSECTION. ELEV. = 249.28
2) TOP OF HYDRANT SPINDLE LOCATED ON THE ELY SIDE OF SOMERS ROAD AT THE SOMERS ROAD AND AINSIE DRIVE INTERSECTION. ELEV. = 252.48
3) ALL BACKFILL FOR CONNECTIONS CROSSING ROAD TO BE COMPACTED ROLLED DENSITY FILL.