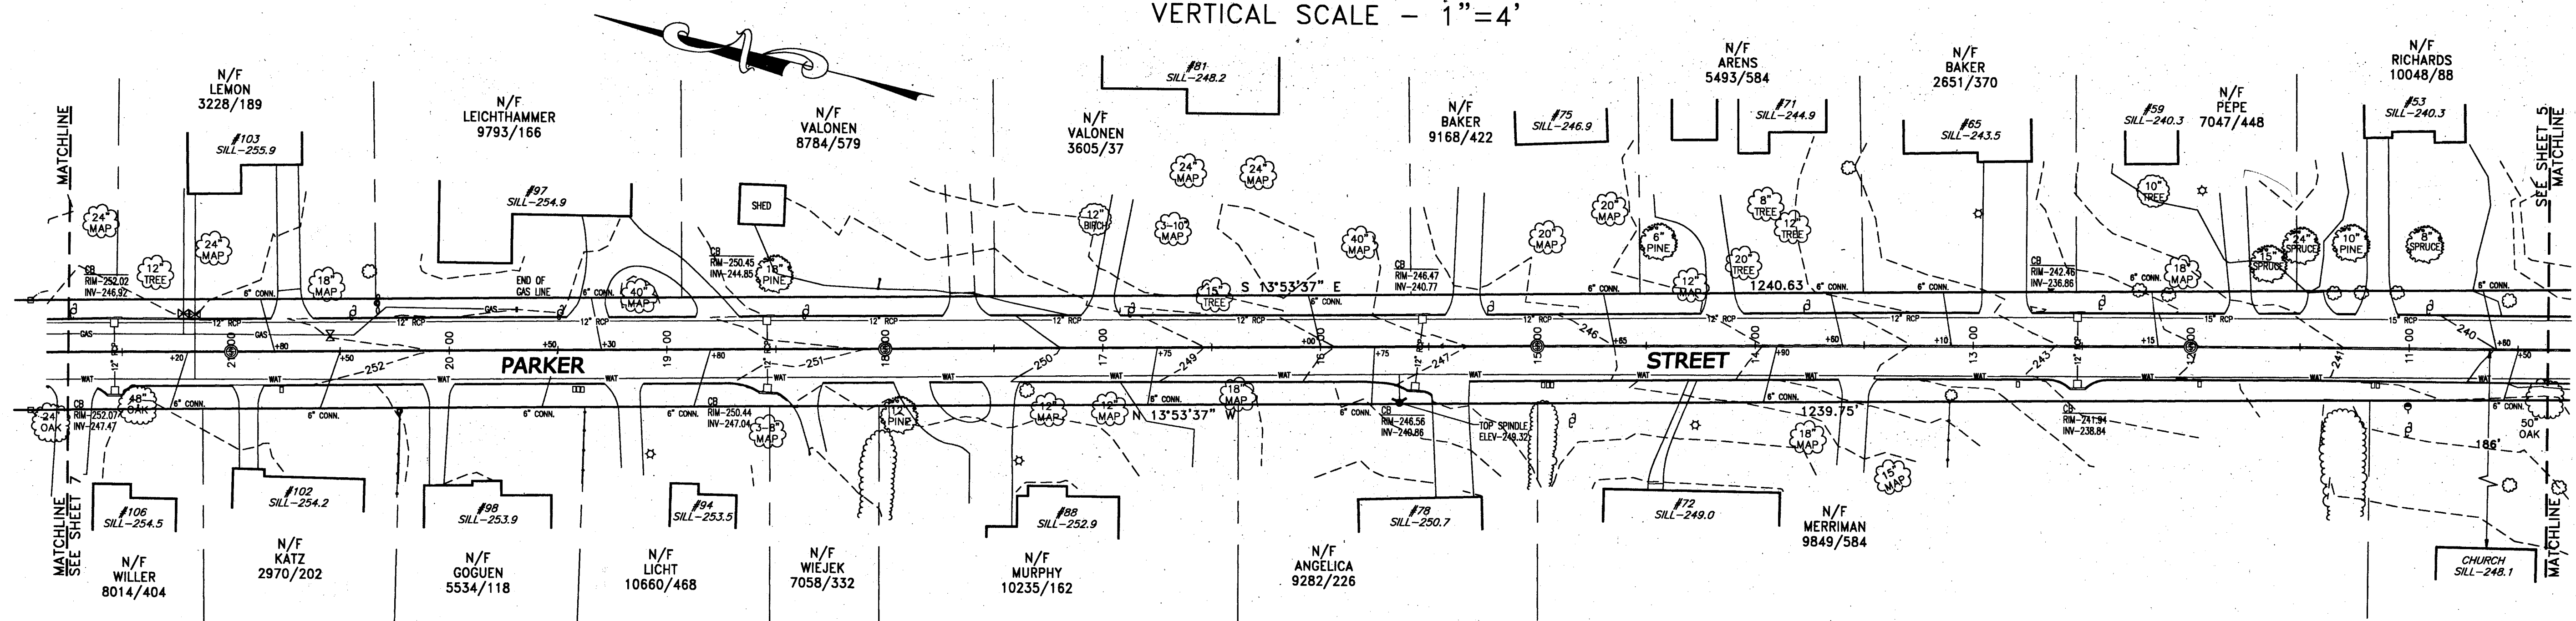
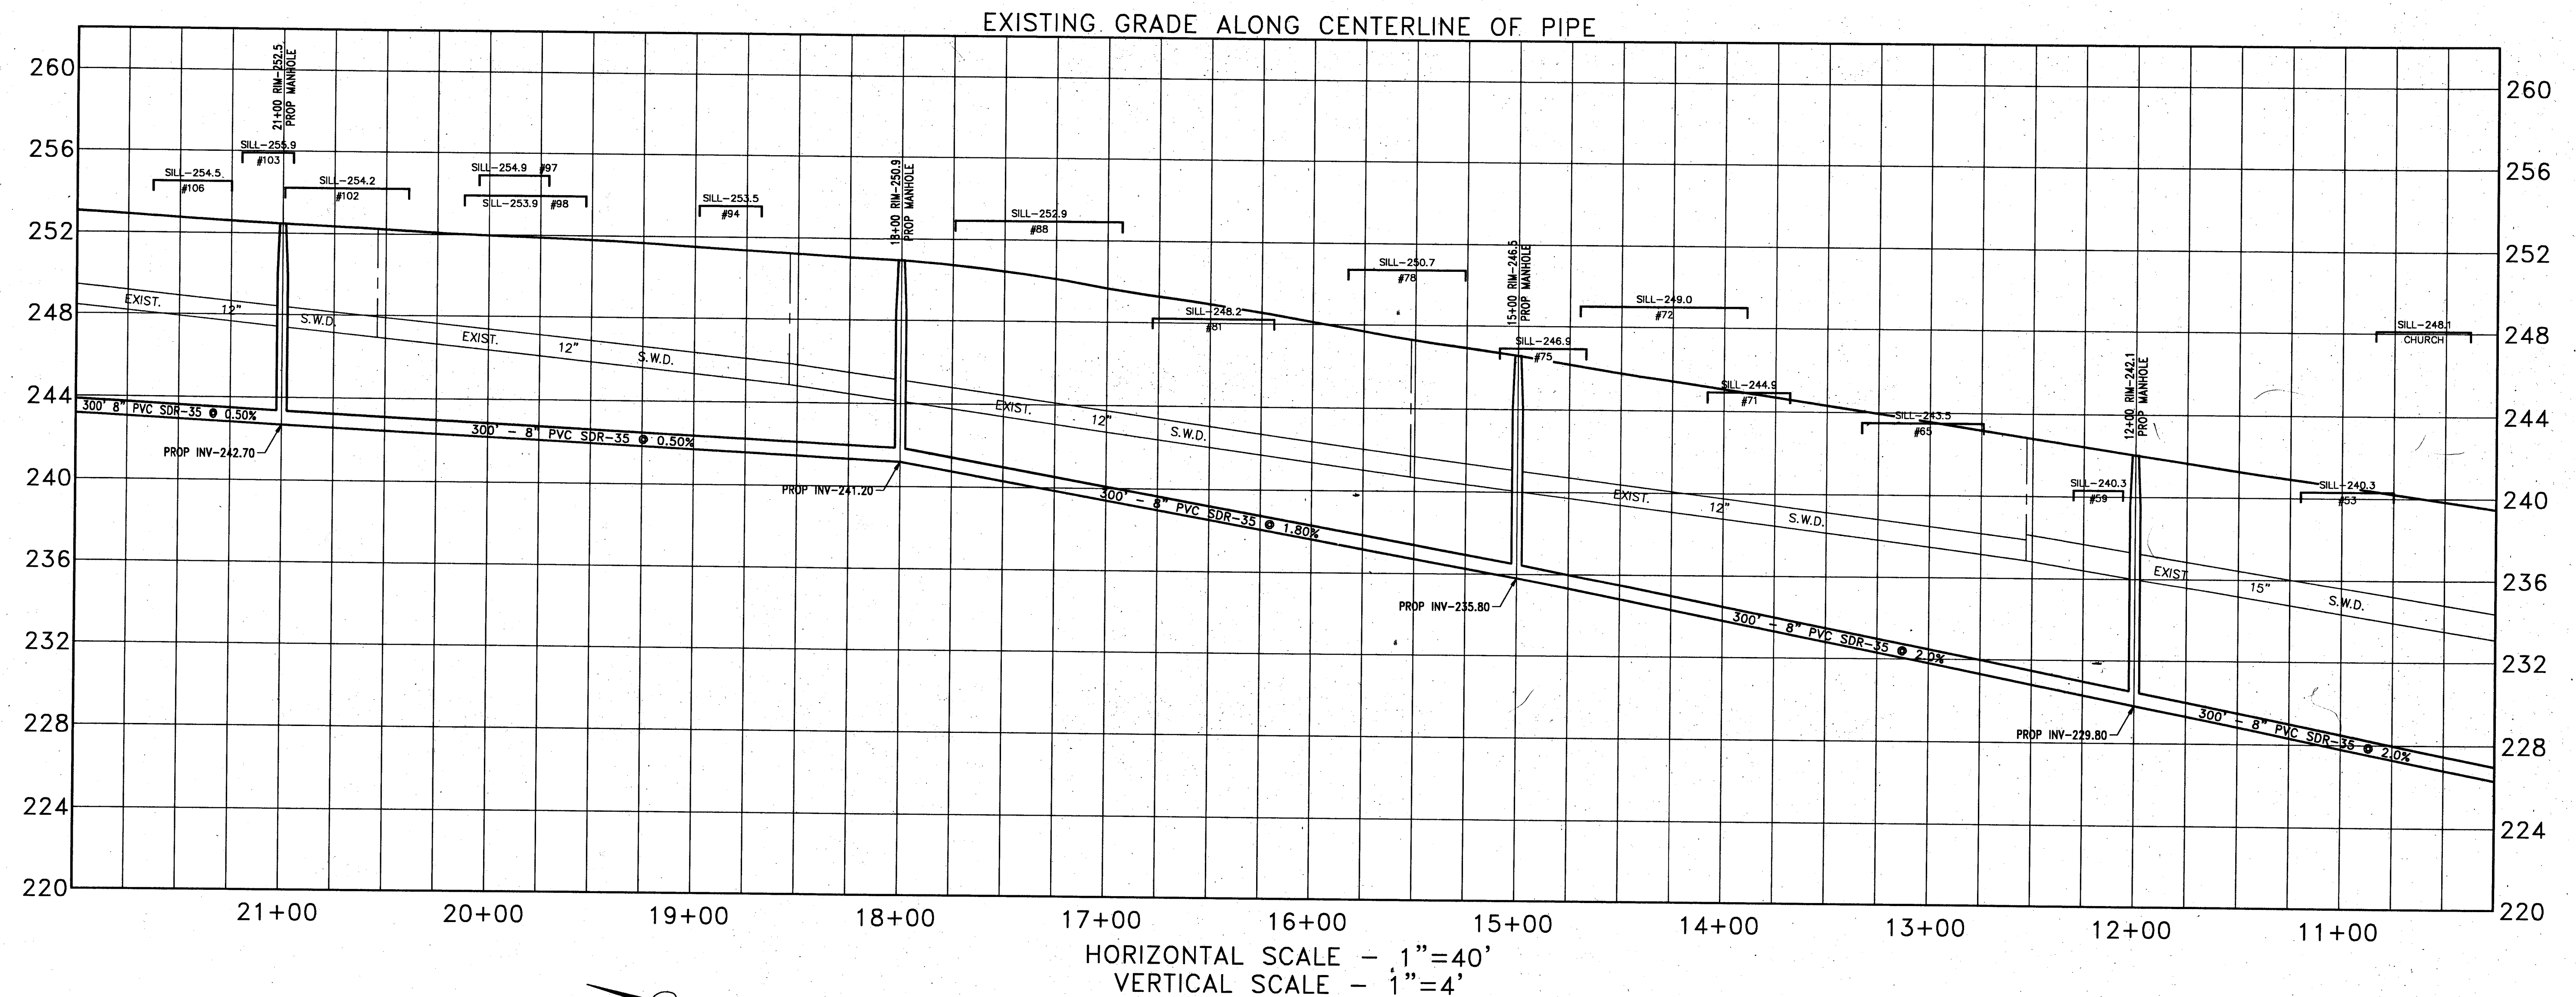


BENCHMARKS
1.) TOP OF HYDRANT SPINDLE LOCATED ON WESTERLY SIDE OF PARKER STREET OPPOSITE HOUSE #78. ELEV-249.32

NOTES
1.) CONTRACTOR TO NOTIFY "DIG SAFE" IN ACCORDANCE WITH M.G.L.

SHEET 6 OF 10

PROPOSED SANITARY SEWER
PARKER STREET
FROM
MEADOWBROOK ROAD NORTHERLY ±2850 FEET
EAST LONGMEADOW, MA
FOR THE
EAST LONGMEADOW DEPARTMENT OF PUBLIC WORKS

ECOTEC ENVIRONMENTAL ASSOCIATES INC.
180 DENSLOW ROAD
P.O. BOX 188
EAST LONGMEADOW, MA 01028
PHONE (413) 525-8703 FAX (413) 525-9582
SCALE PLAN 1"=40'; PROFILE AS SHOWN DATE MARCH 2000
DRAWN BY G.W. TRACED BY J.T. CHECKED BY G.W.
SURVEY BOOK NO. EC-35 PROJECT NO. 99-074 FILE NAME