



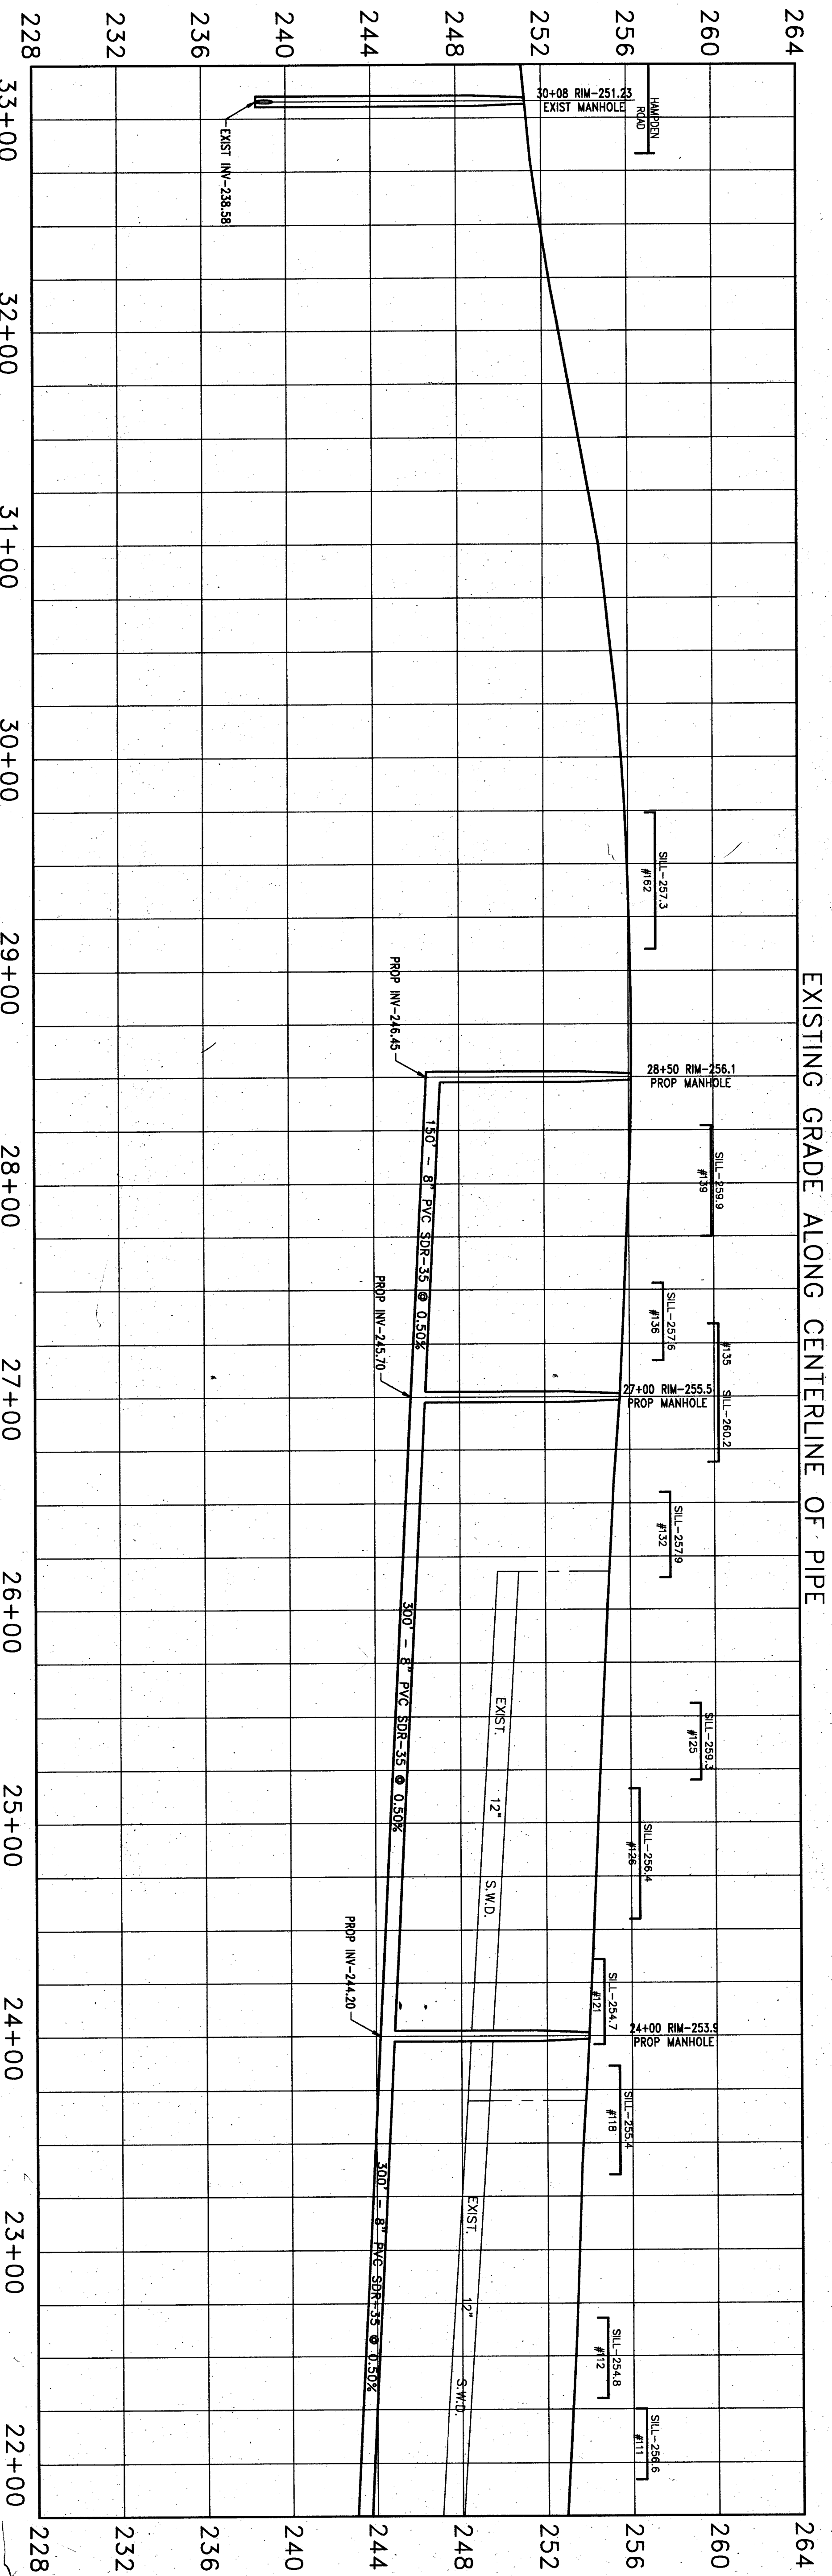

HORIZONTAL SCALE - 1"=40'
VERTICAL SCALE - 1"=4'

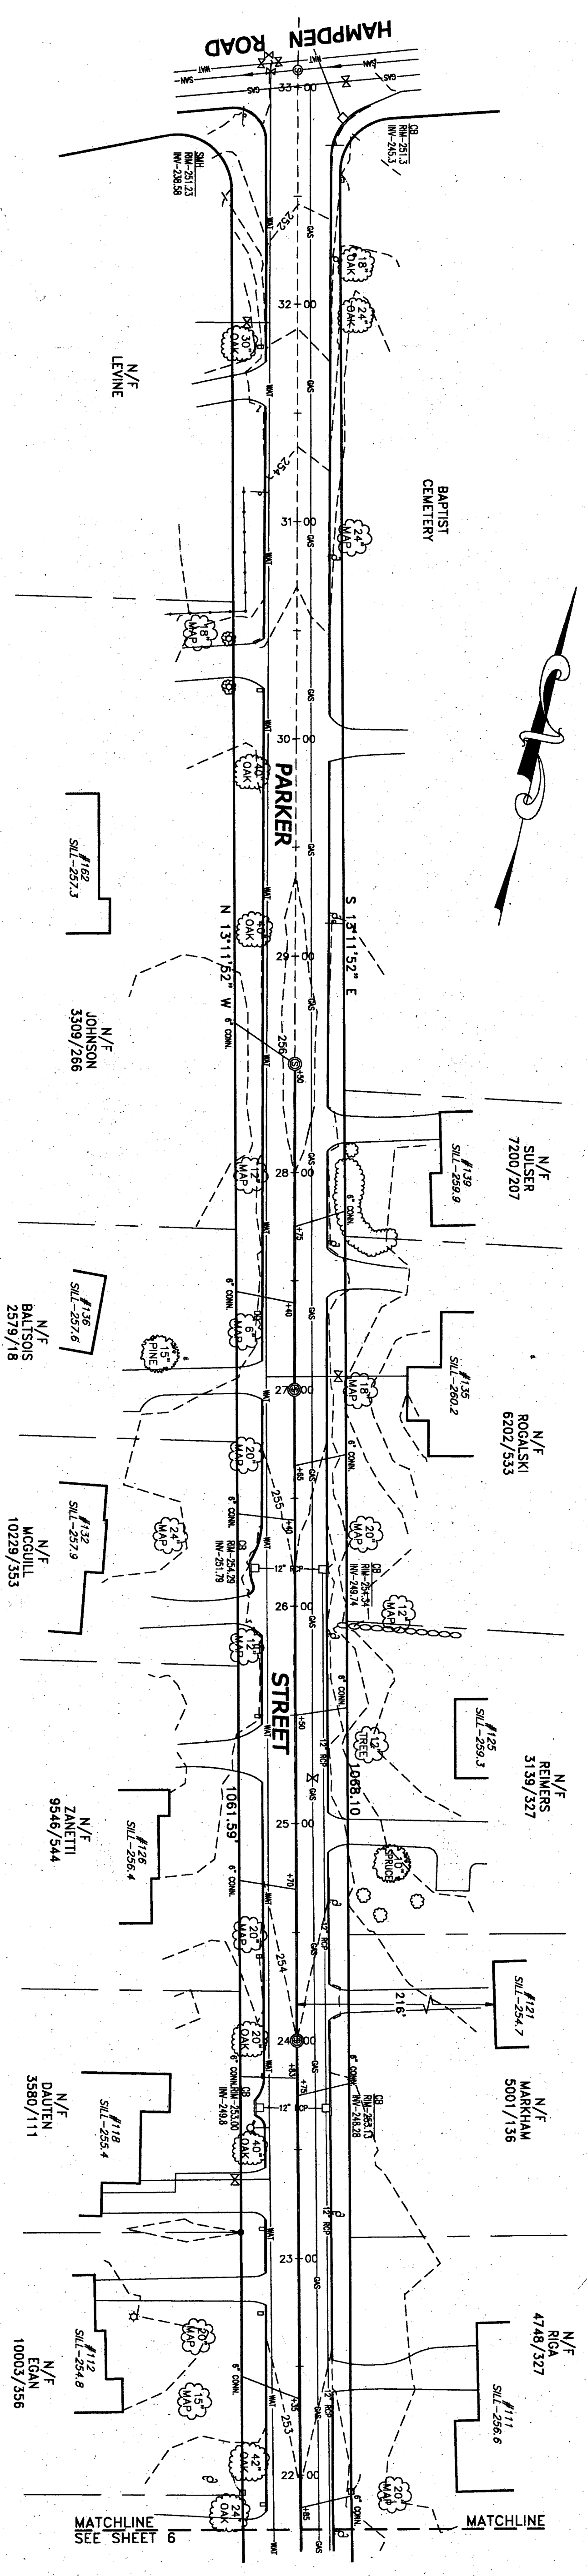

GRAPHIC SCALE
(IN FEET)
1 inch = 40 ft.

NOTES
1) CONTRACTOR TO NOTIFY "DIG SAFE" IN ACCORDANCE WITH M.G.L.
2) RIM OF SANITARY SEWER MANHOLE LOCATED AT INTERSECTION OF PARKER STREET AND HAMPTON ROAD. ELEV=251.23

PROPOSED SANITARY SEWER
PARKER STREET
FROM
MEADOWBROOK ROAD NORTHERLY ±2850 FEET
EAST LONGMEADOW, MA
FOR THE
EAST LONGMEADOW DEPARTMENT OF PUBLIC WORKS

ECOTEC ENVIRONMENTAL ASSOCIATES INC.
180 DENISON ROAD
EAST LONGMEADOW, MA 01098
PHONE (413) 825-5703 FAX (413) 825-5882
SCALE: PLAN 1"=40', PROFILE AS SHOWN
DRAWN BY: G.W. CHECKED BY: W.L.
THICKET NO. 99-074
SHEET 7 OF 10