


SCALE: 1"=40' HORIZ.
1"=4' VERT.

BENCH: HORIZ. NAIL IN POLE #16 S. SIDE ELEV 200.00 (ASSUMED)

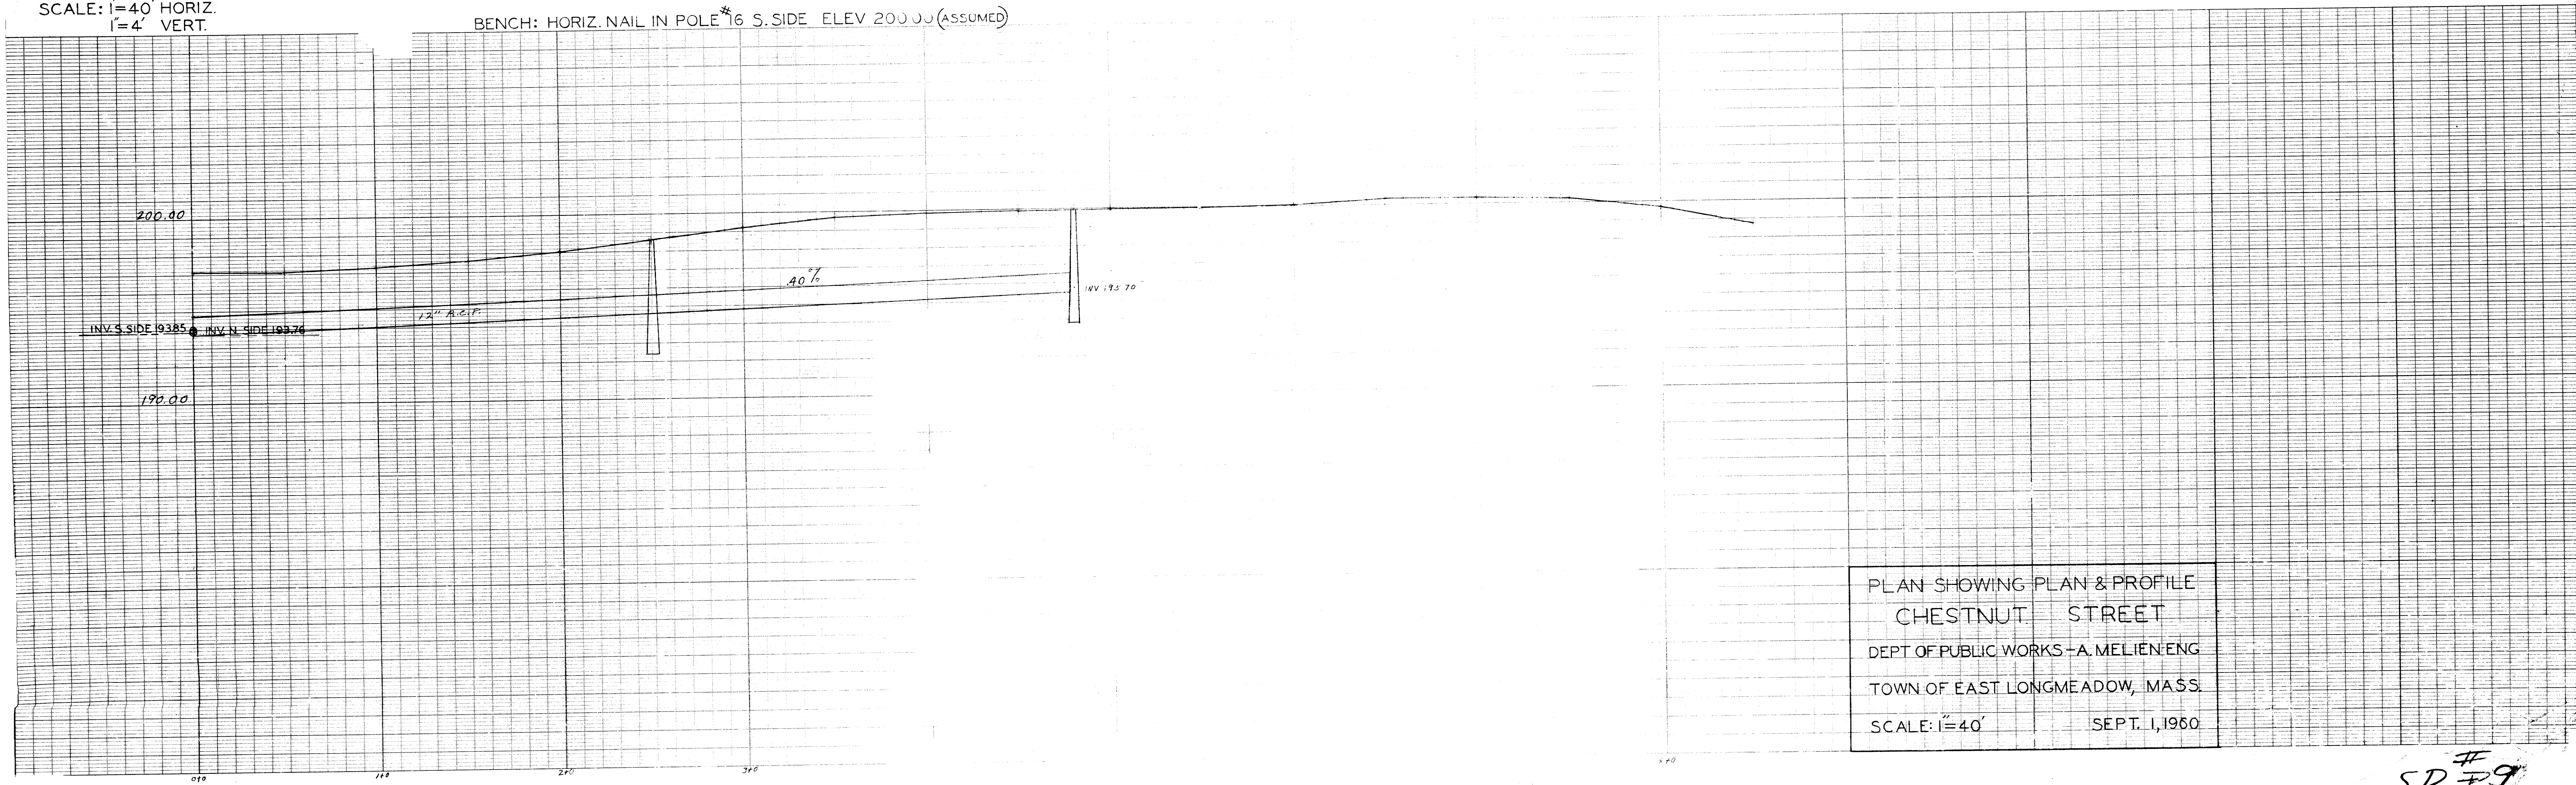

PLAN SHOWING PLAN & PROFILE
CHESTNUT STREET
DEPT OF PUBLIC WORKS-A. MELIEN:ENG
TOWN OF EAST LONGMEADOW, MASS.
SCALE: 1"=40' SEPT. 1, 1960

CHESTNUT STREET

SD 79