


SCALE: 1"=40' HORIZ.
1"=4' VERT.

BENCH: HORIZ. NAIL IN POLE 23 - ELEV 200.3 (ASSUMED)

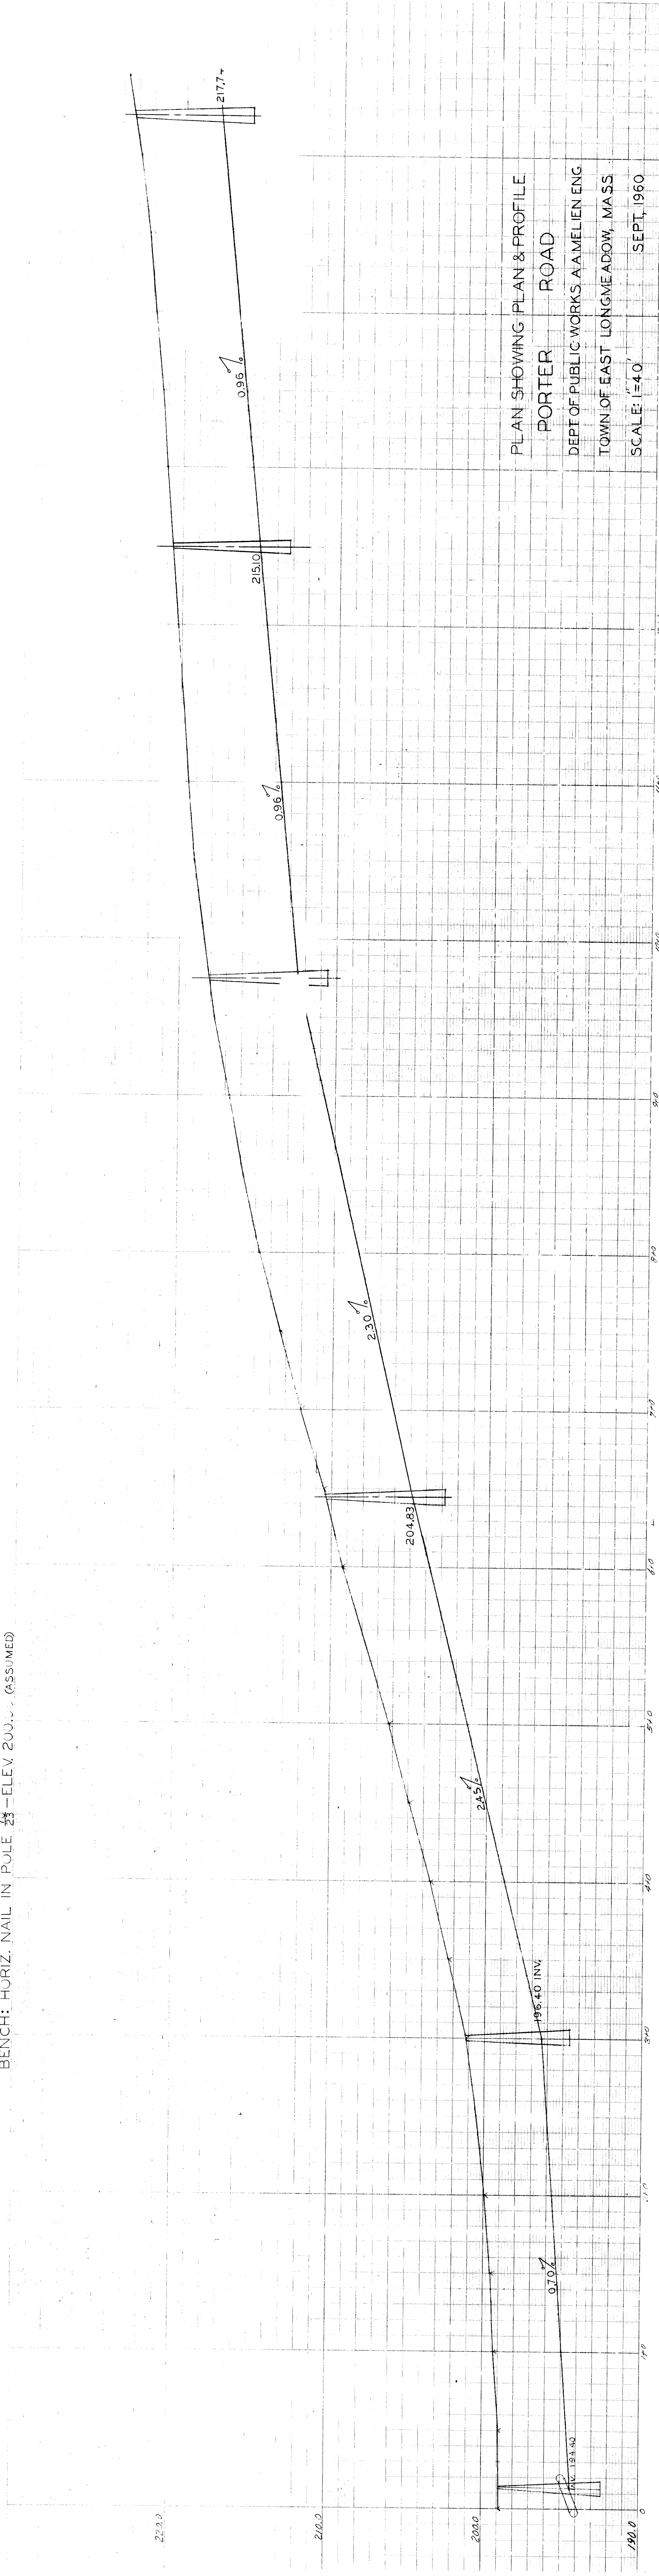

PLAN SHOWING PLAN & PROFILE
PORTER ROAD
DEPT OF PUBLIC WORKS, A. AMELIEN ENG
TOWN OF EAST LONGMEADOW, MASS
SCALE: 1"=40' SEPT, 1960