


Hilma Johnson

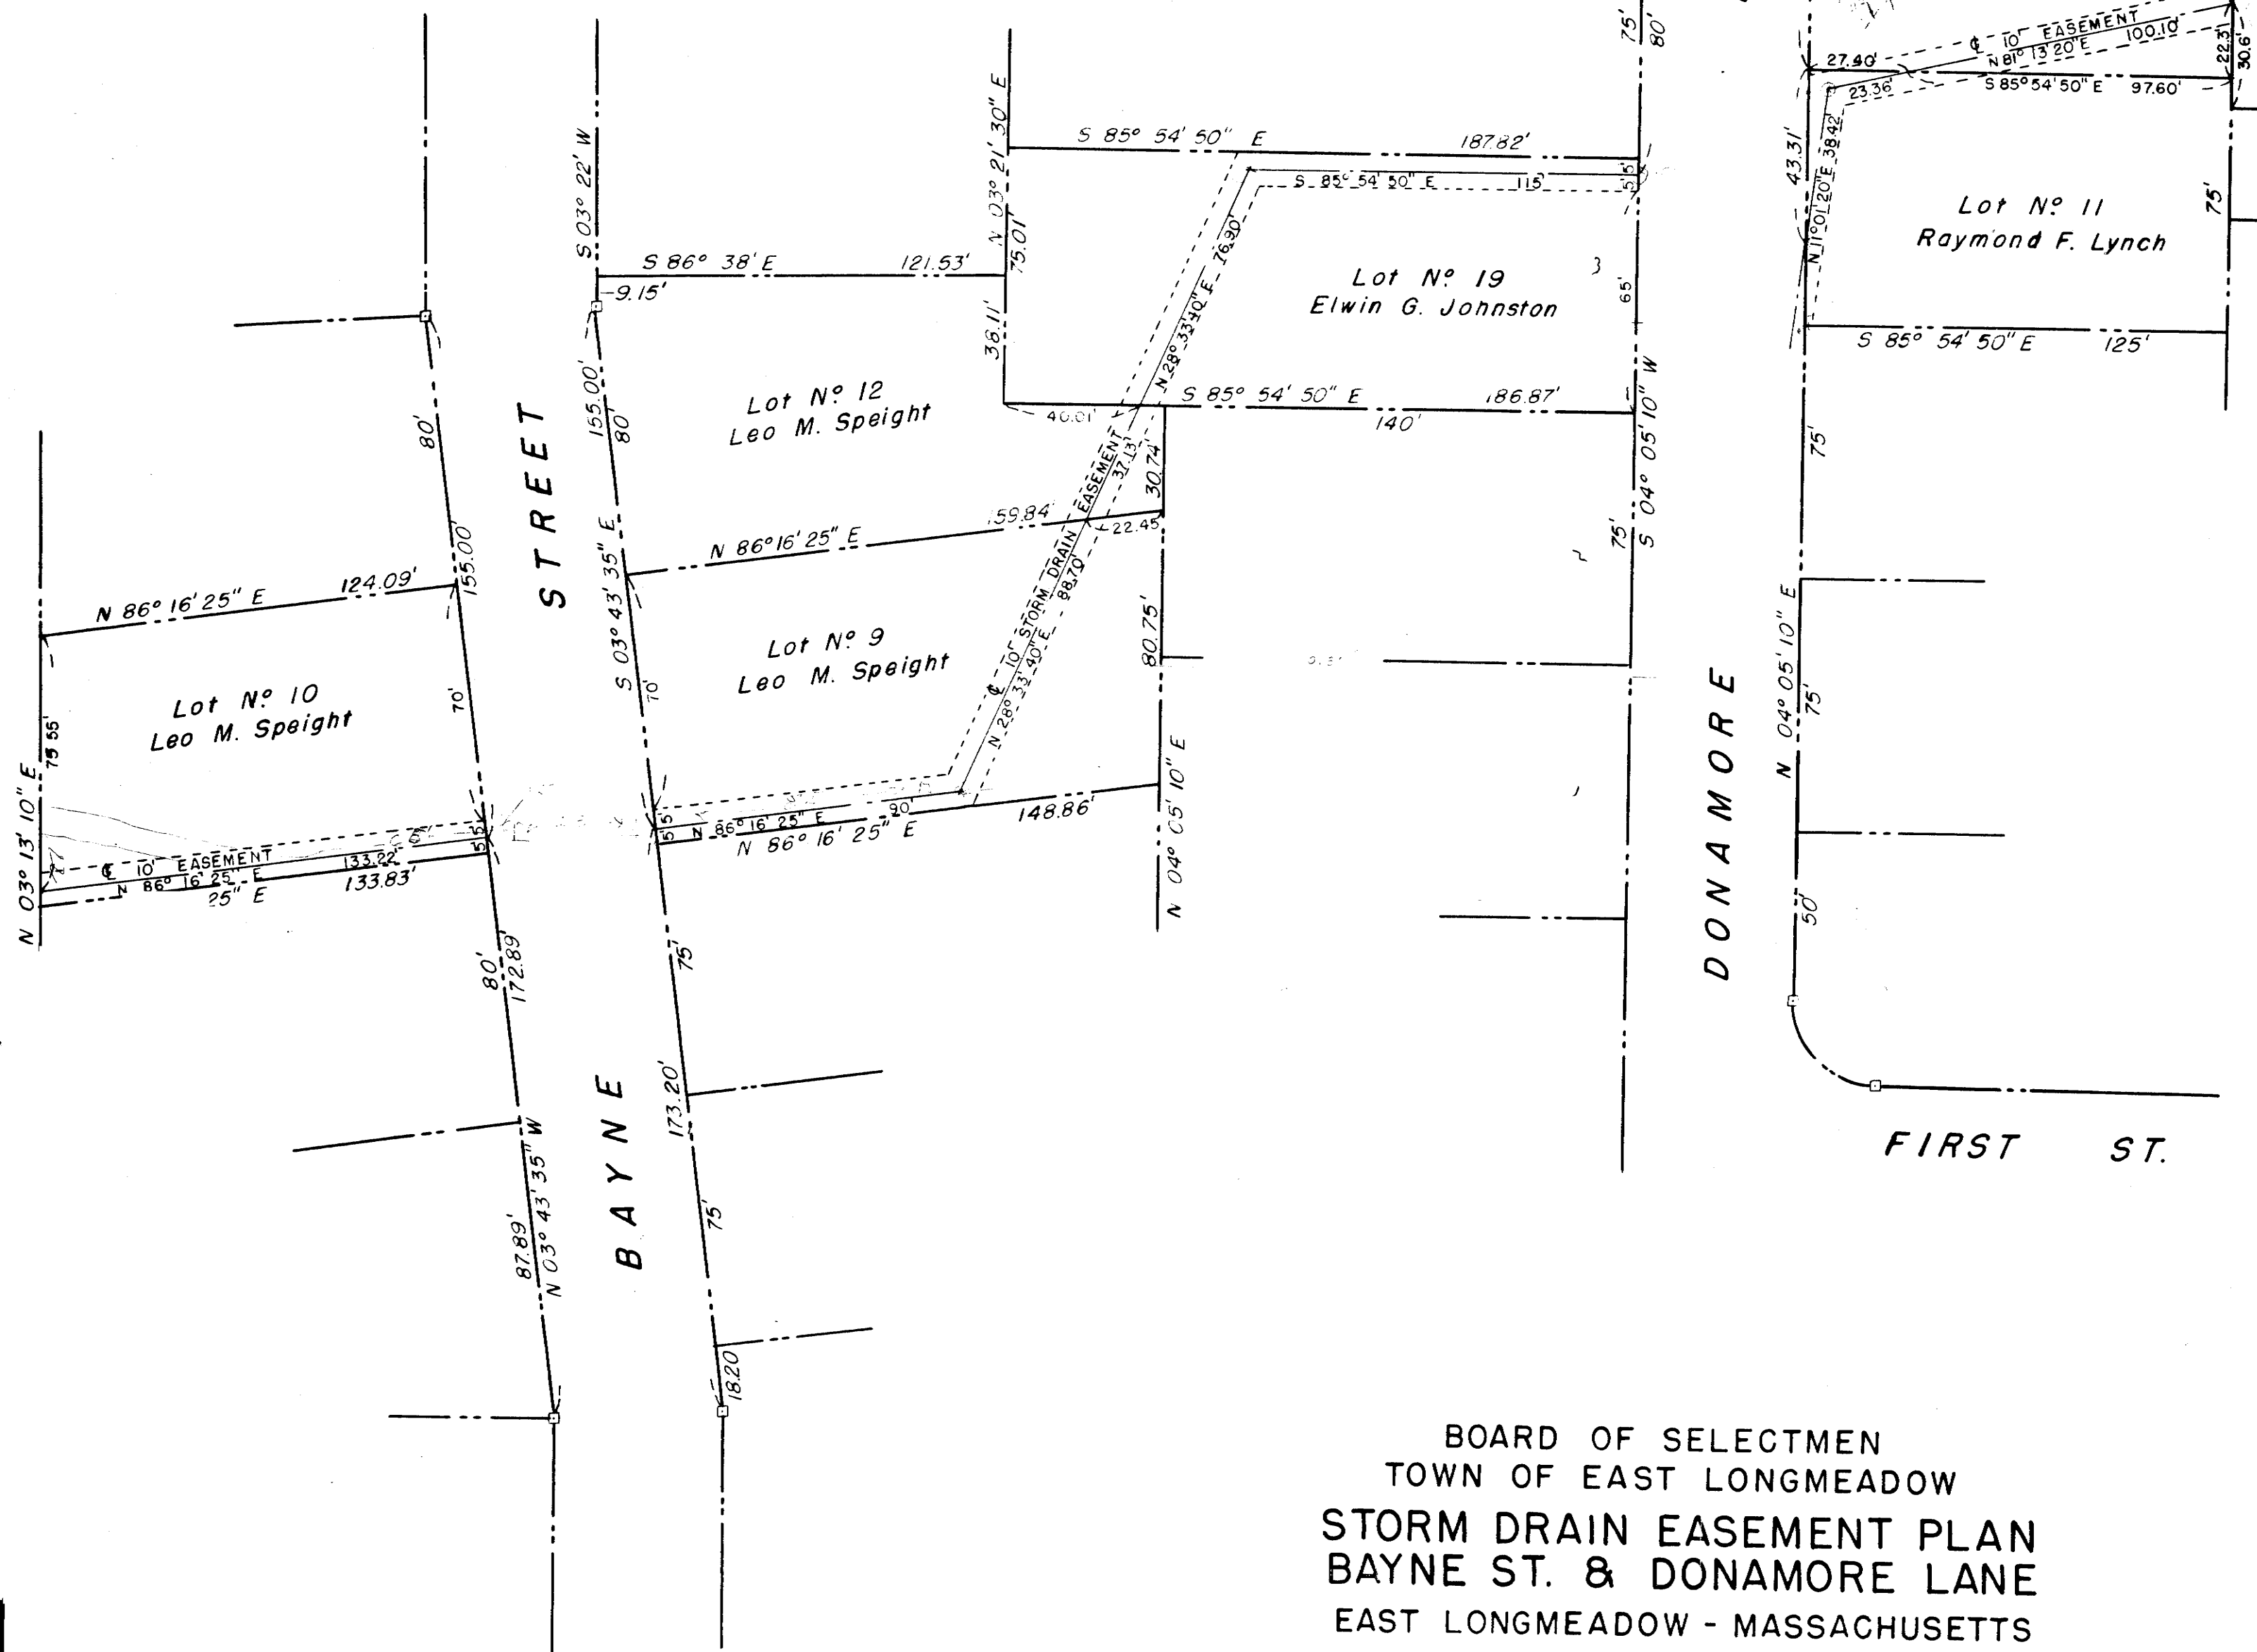

BOARD OF SELECTMEN
TOWN OF EAST LONGMEADOW
STORM DRAIN EASEMENT PLAN
BAYNE ST. & DONAMORE LANE
EAST LONGMEADOW - MASSACHUSETTS

SCALE: 1 IN. = 40 FT. MAY, 1954

C. E. ANDERSON
ASSOCIATES
Civil Engineers Land Surveyors
Land Planning Consultants
Springfield - Massachusetts

PLAN No 536-01

SD-21

DRAWN BY Plan #6
Storm Drain Easement