


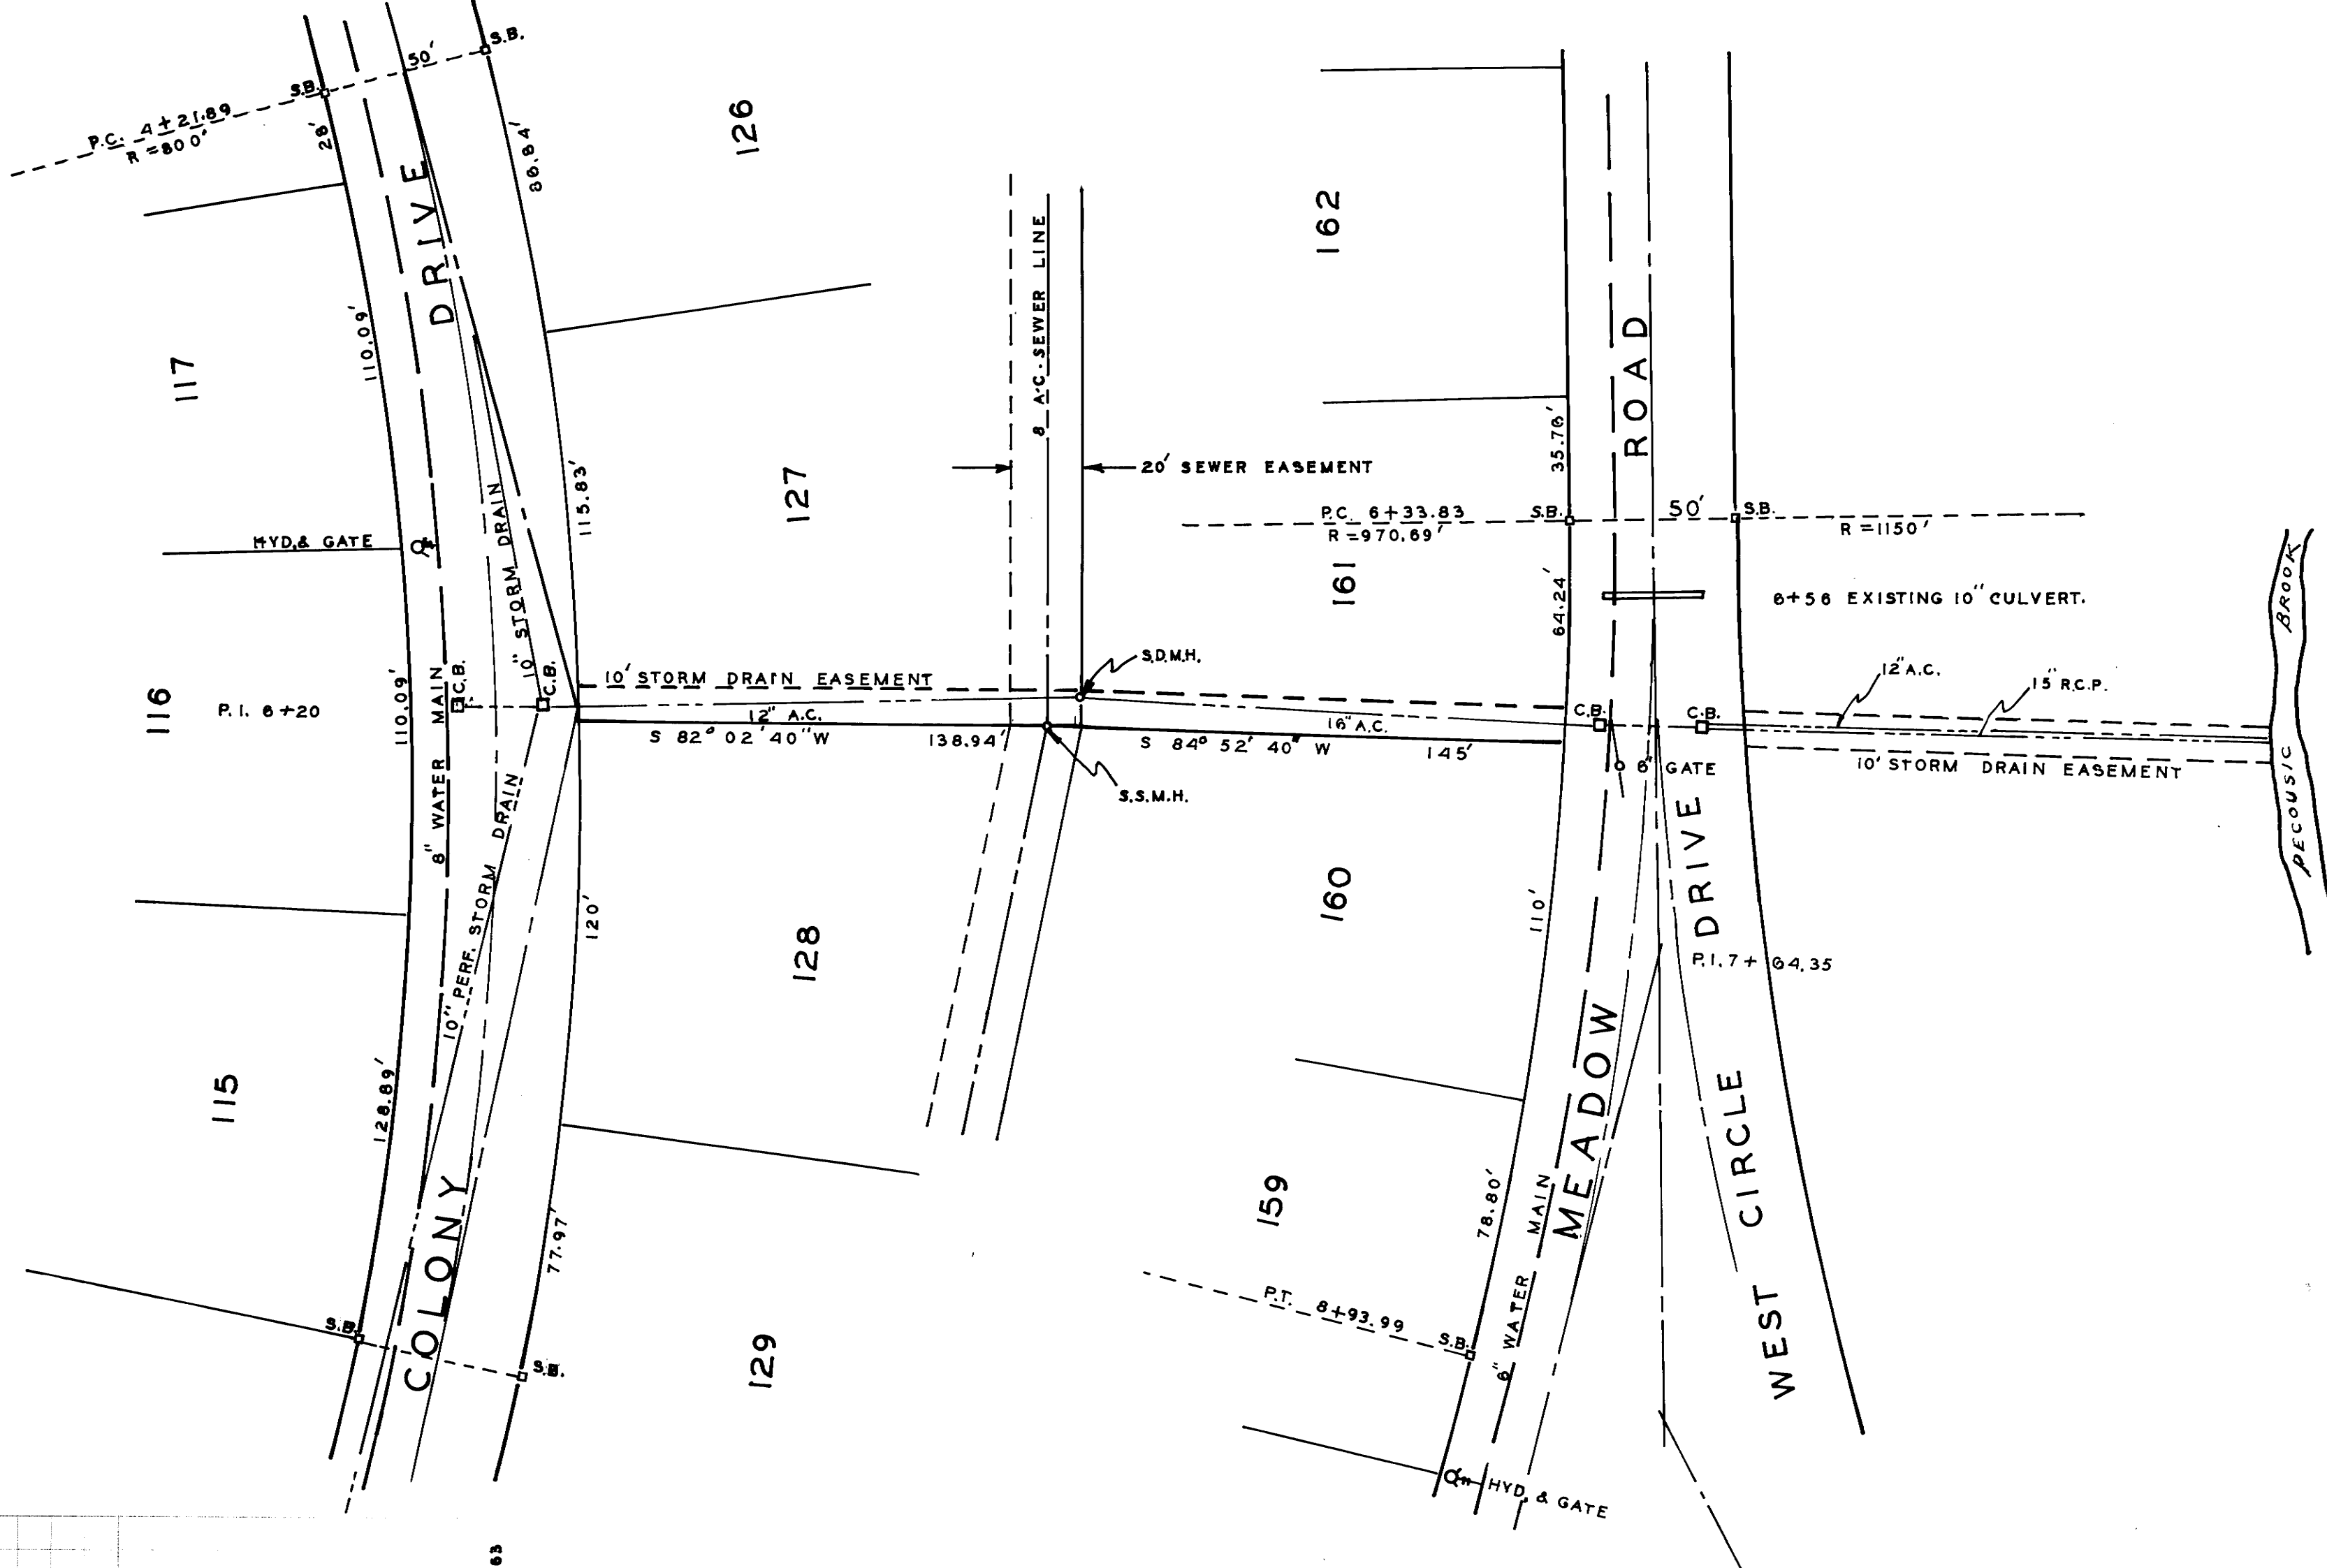

PLAN & PROFILE FOR STORM DRAIN COLONY DRIVE TO MEADOW ROAD **COLONY RIDGE**

EAST LONGMEADOW

MASSACHUSETTS

SCALE: 1" = 40' HOR.
1" = 4' VERT.

A.A. MELIEN

FEB. 1975.
ENGINEER.

