

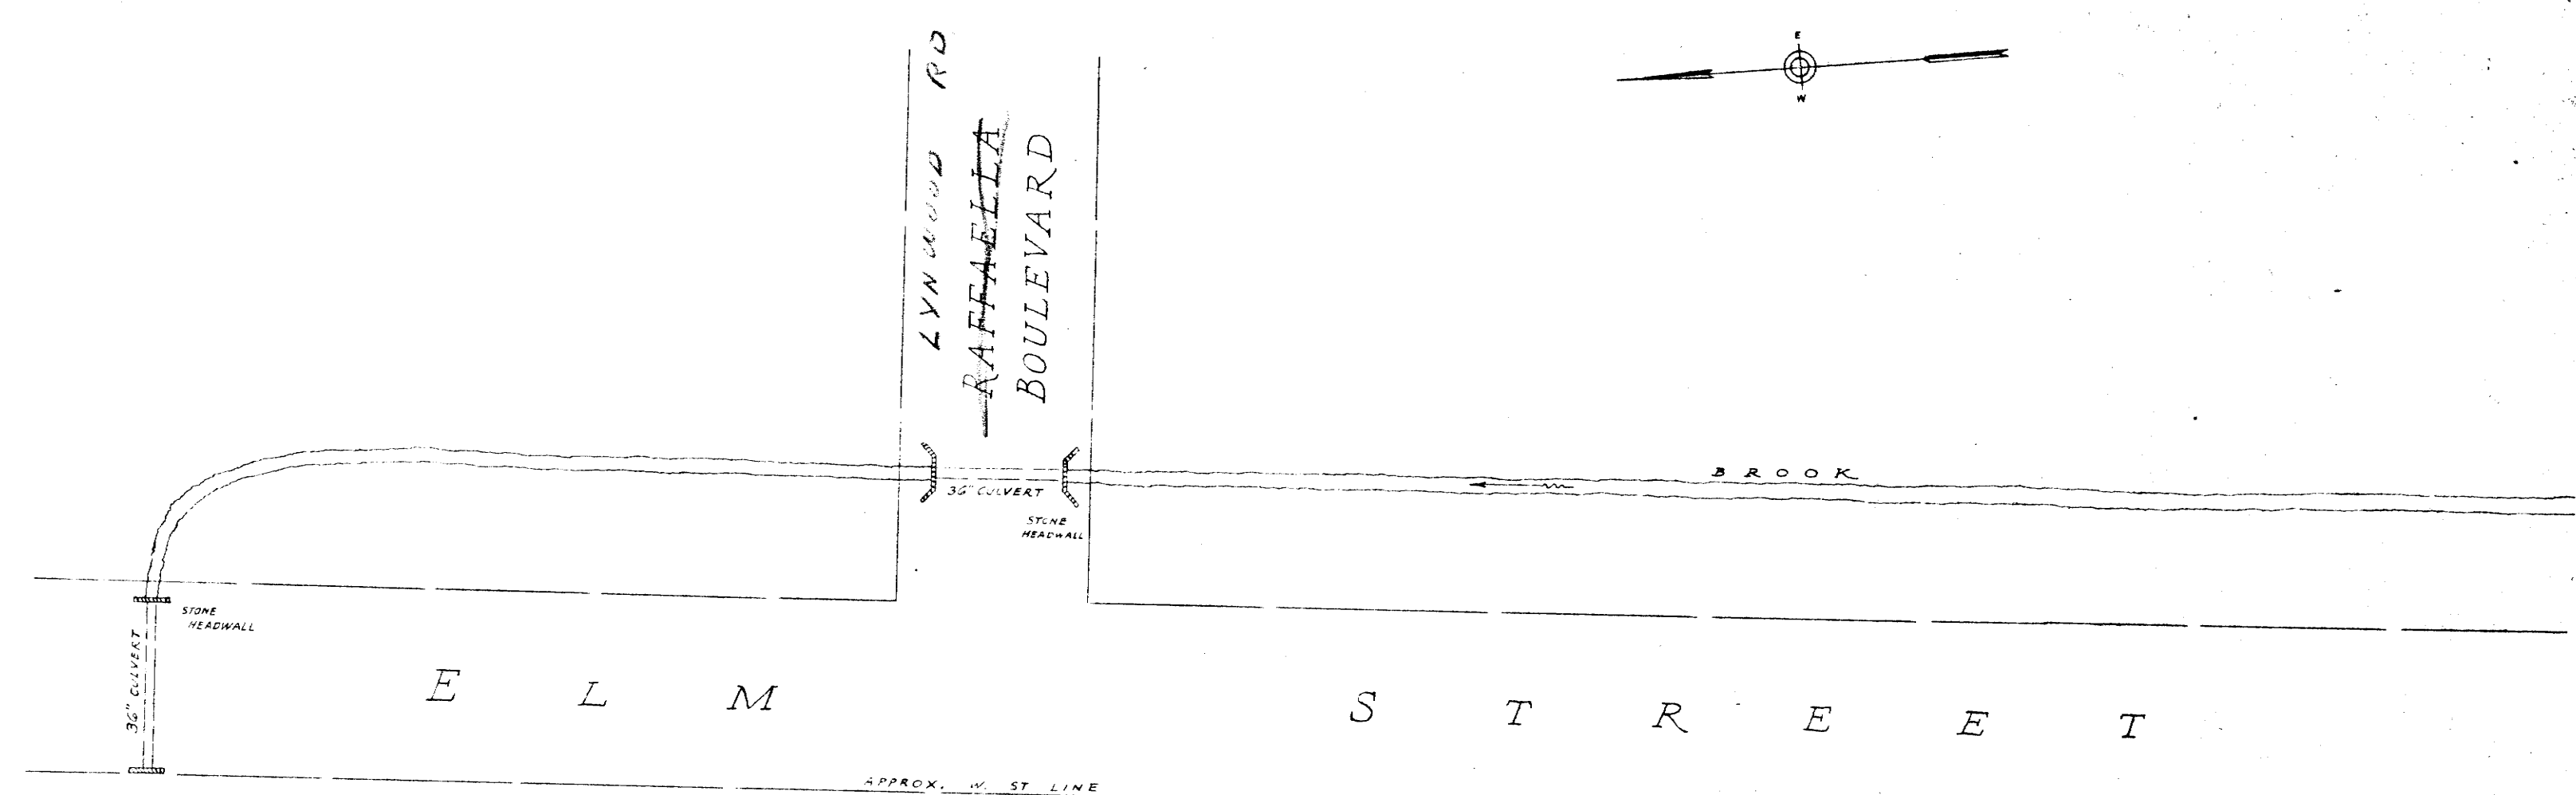


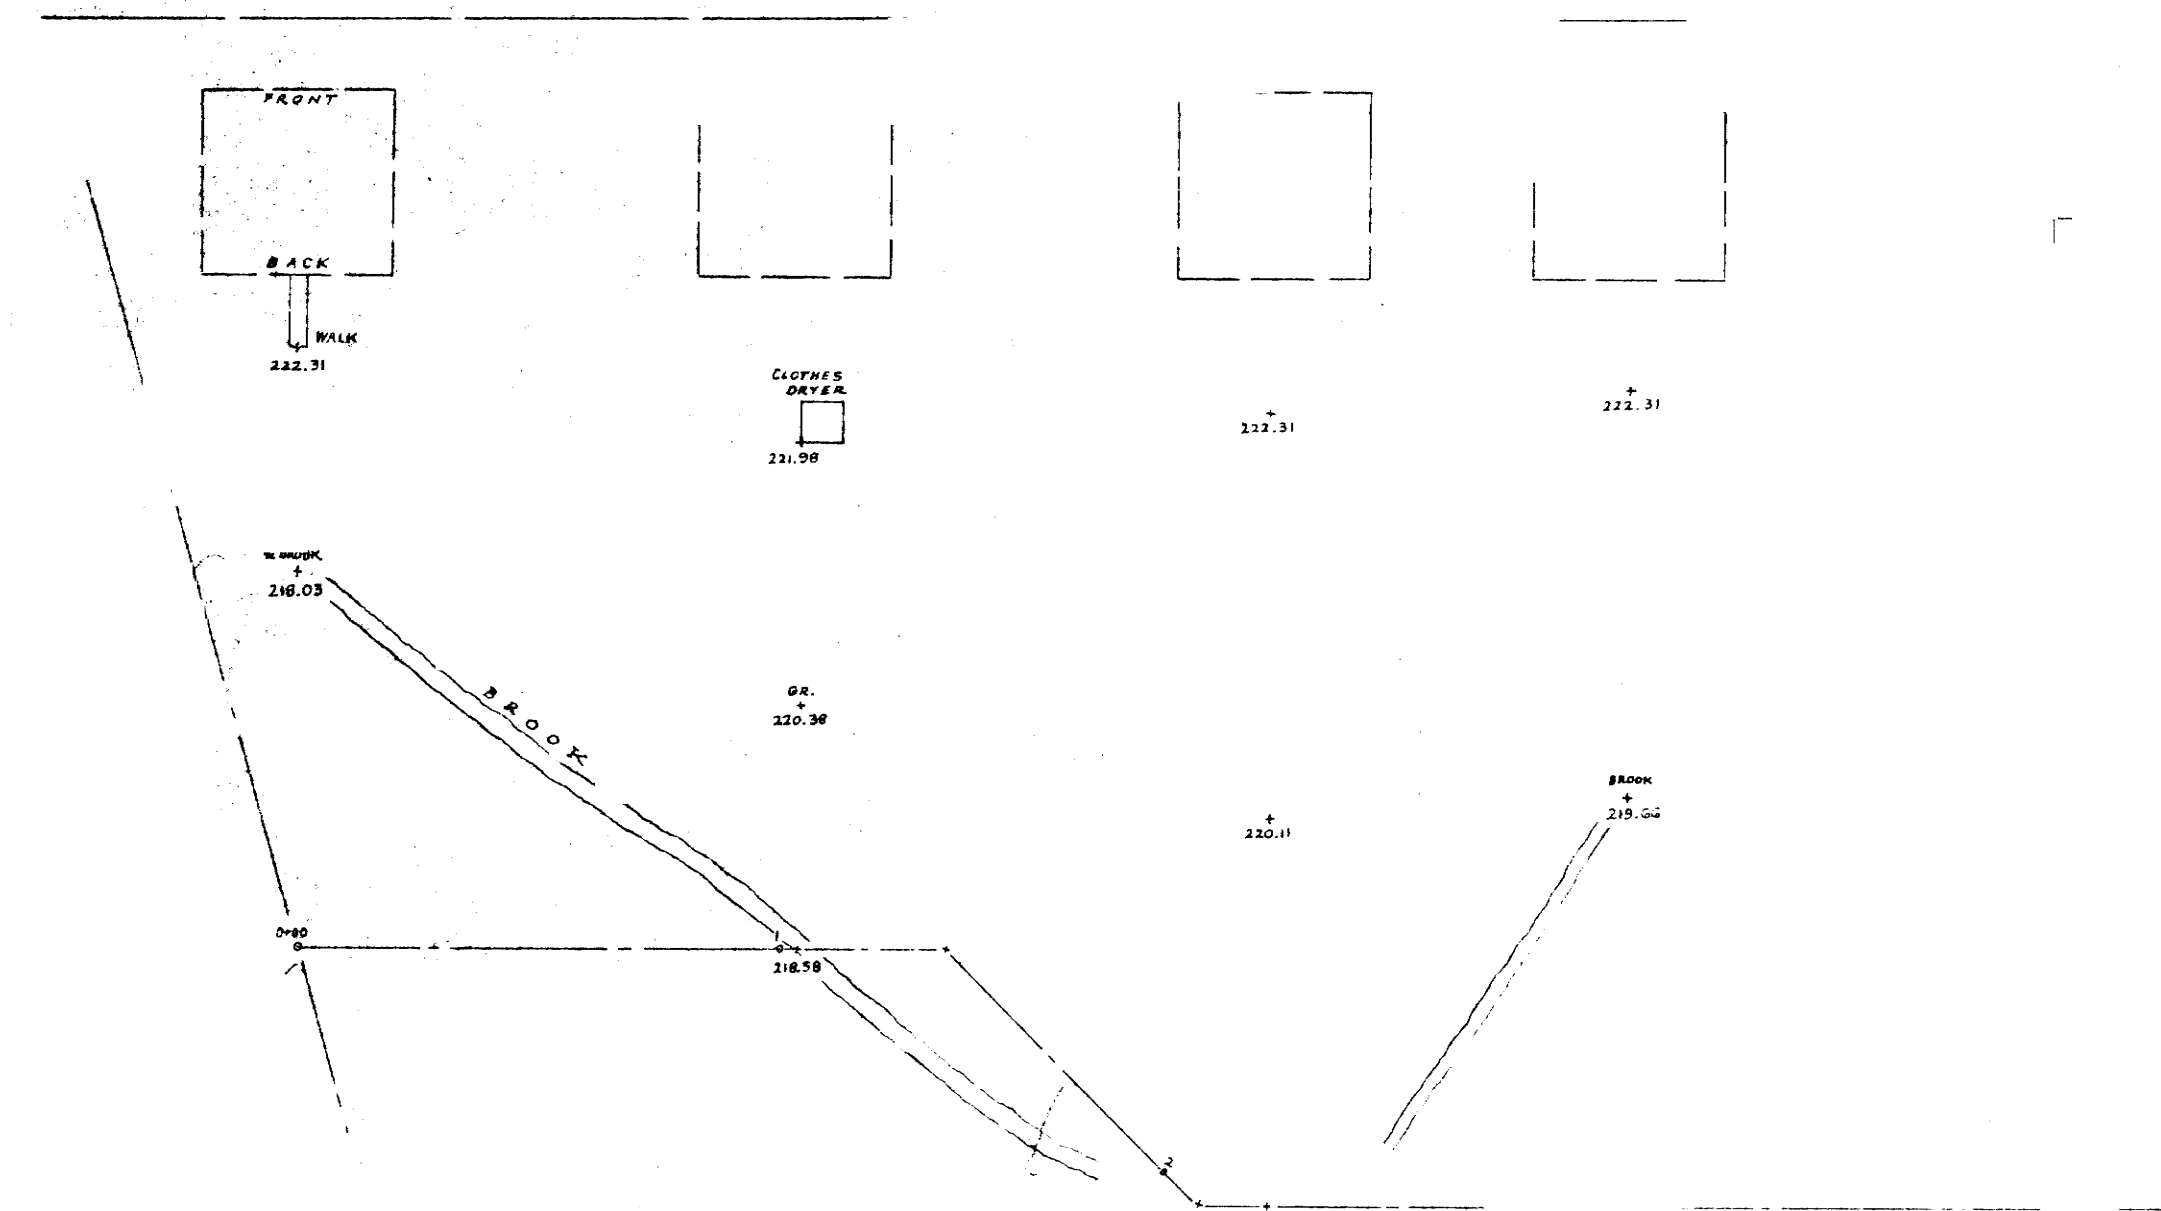

SCALE: PLAN: NONE.
 SCALE: PROFILE, HORZ. 1" = 40',
 VERT. 1" = 4'

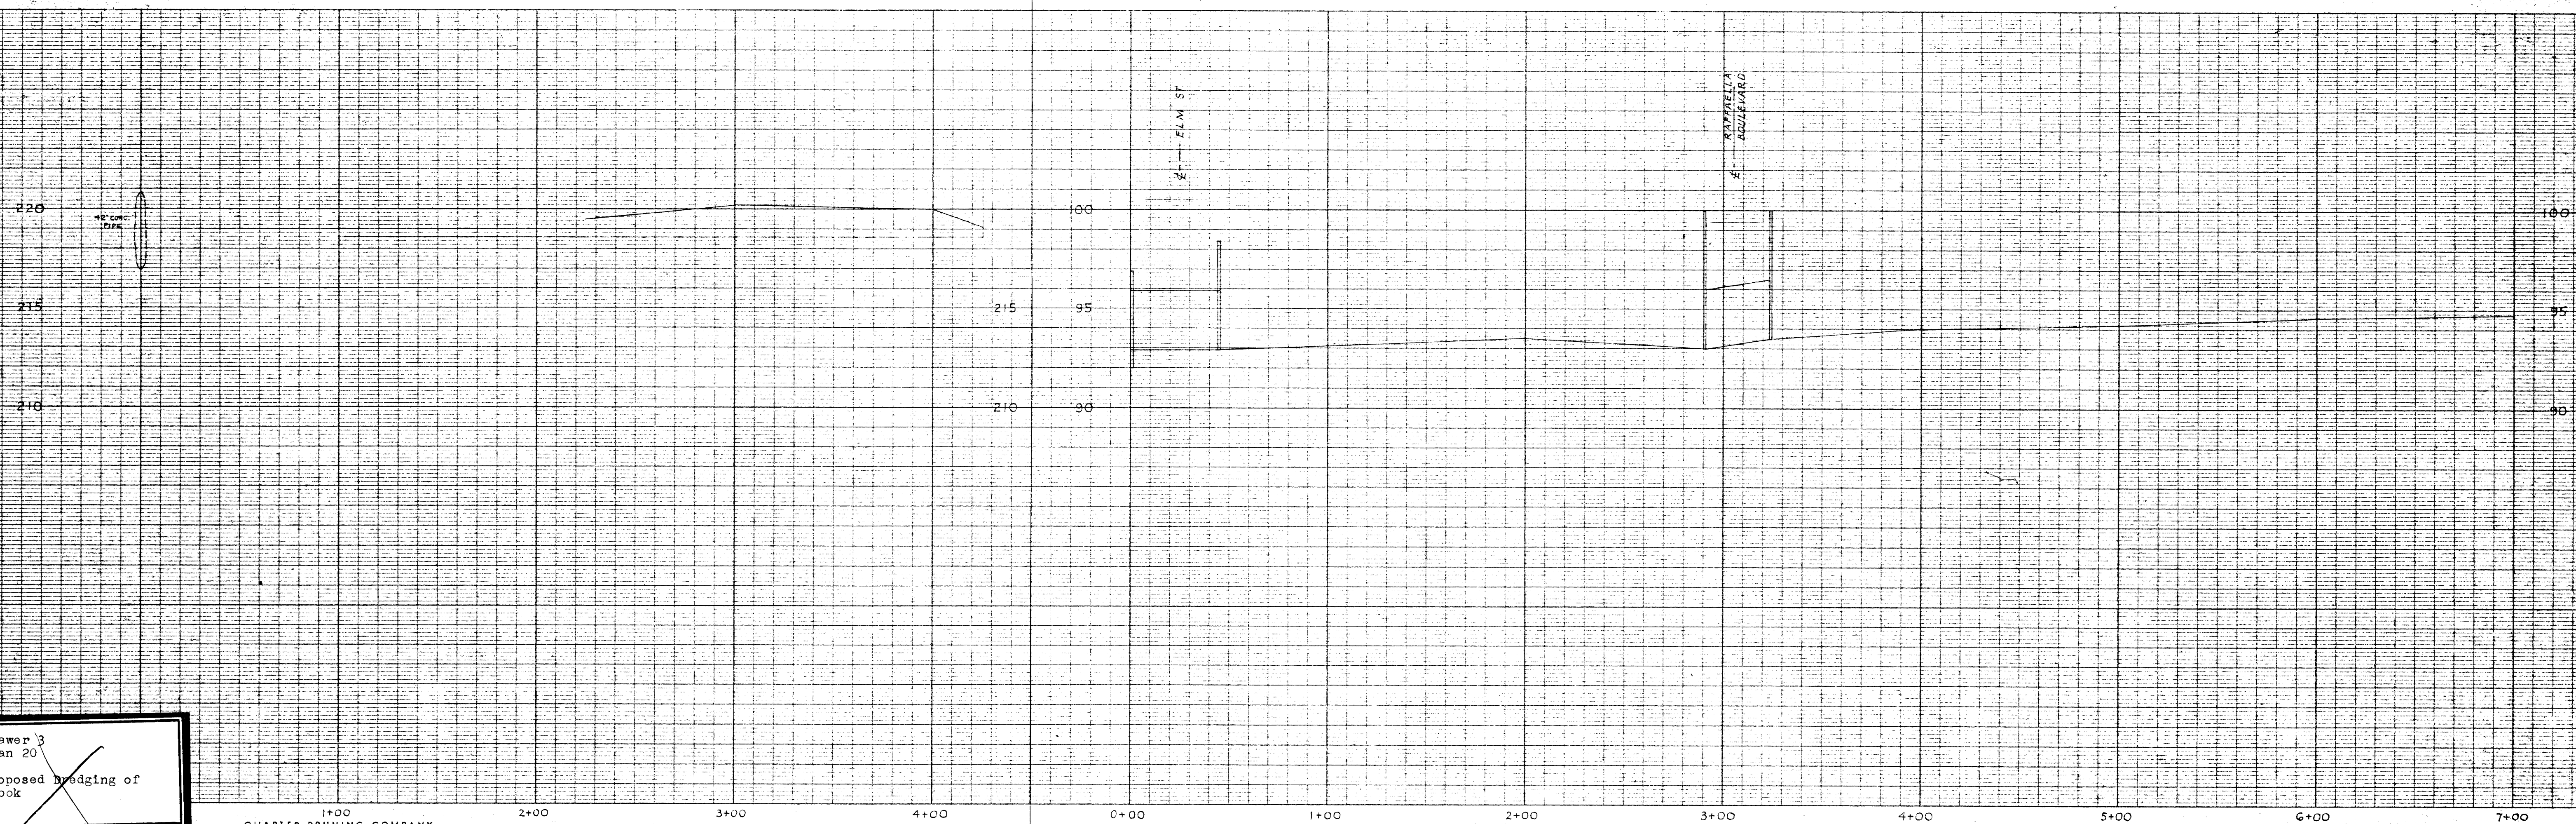

Drawer 3
 Plan 20
 Proposed Broodg of
 Brook

1+00
 CHARLES BRUNING COMPANY
 PLAN PROFILE PLATE A
 PRINTED IN U.S.A.

2+00
 CHARLES BRUNING COMPANY
 PLAN PROFILE PLATE A
 PRINTED IN U.S.A.

CD 2.5