

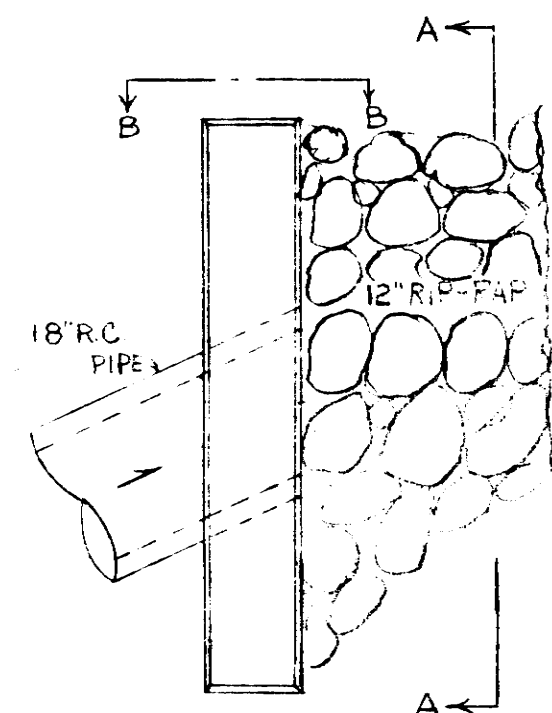


NOTE:


- 1- CONTRACTOR TO INCLUDE COST OF REMOVING & RESETTING OF GUARD POSTS UNDER ITEM #1.
- 2- TREES REQUIRING REMOVAL WILL BE REMOVED BY THE CONTRACTOR AT HIS EXPENSE.

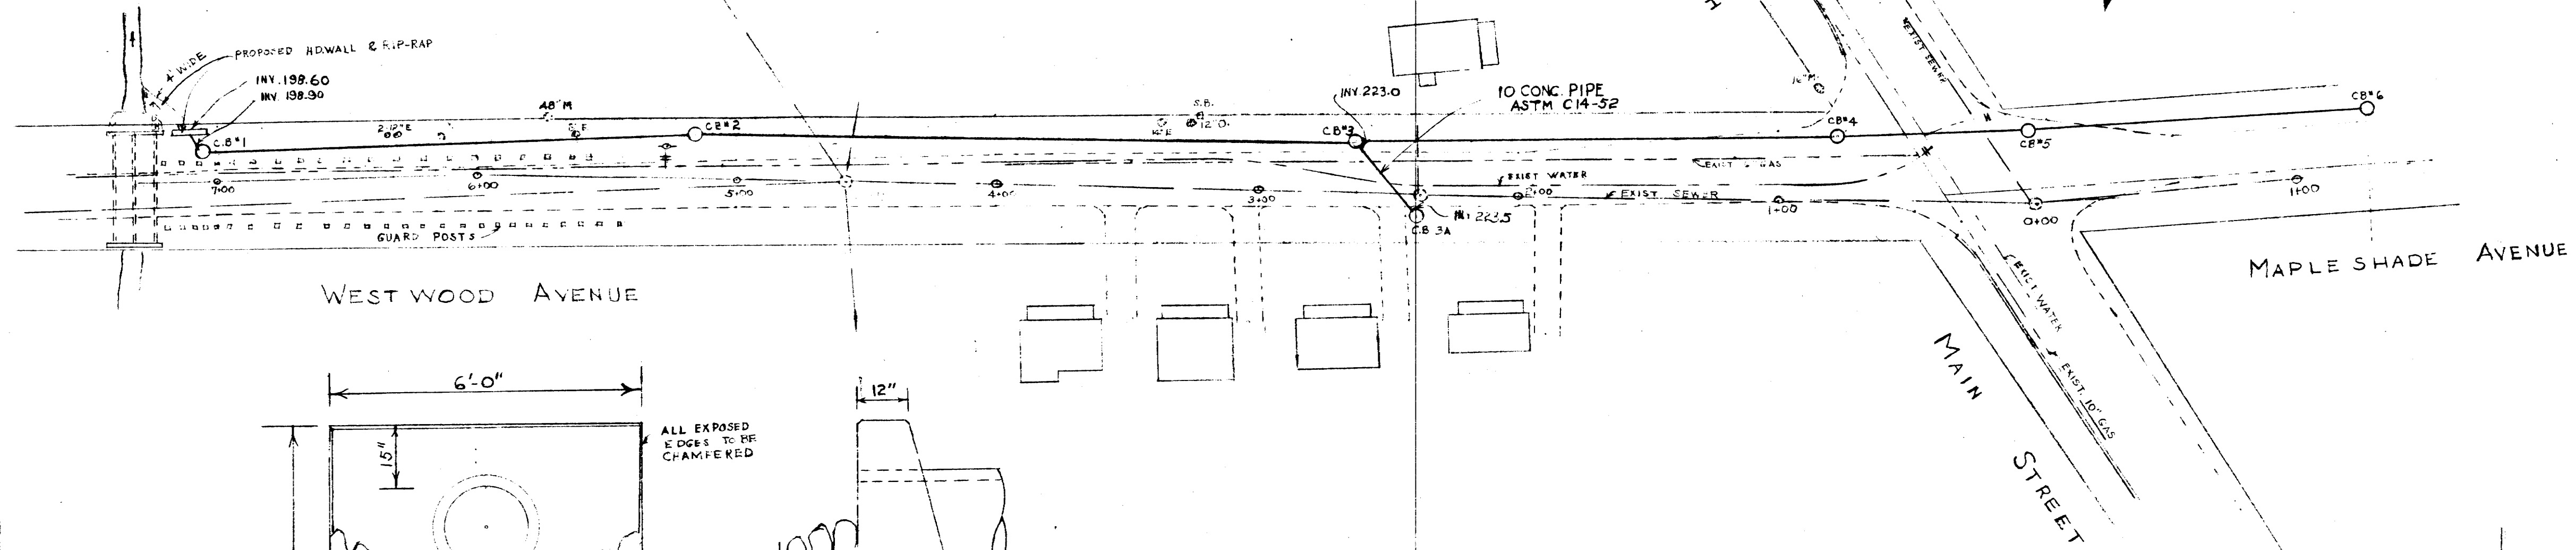

PLAN OF HEAD-WALL
SCALE $\frac{1}{2}''=1'-0''$

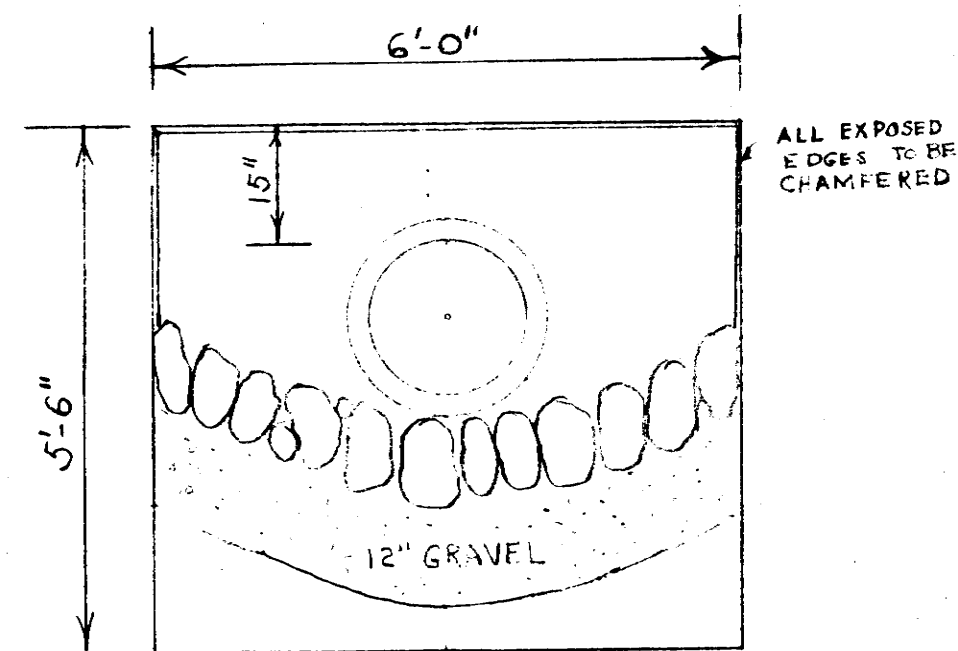

SECTION A-A
SCALE $\frac{1}{2}''=1'-0''$

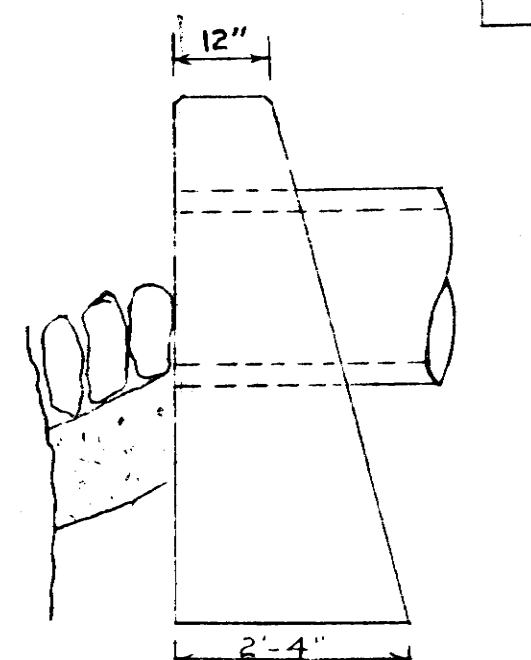

SECTION B-B
SCALE $\frac{1}{2}''=1'-0''$

WESTWOOD AVENUE

PROPOSED STORM DRAIN
BOARD OF SELECTMEN
TOWN OF EAST LONGMEADOW, MASS.


TIGHE & BOND, CONSULTING ENGINEERS,
HOLYOKE, MASS.

SCALE: HORIZ. $\frac{1}{4}''=1'-0''$
VERT. $\frac{1}{4}''=1'-0''$

MARCH, 1954

1

Drawer 3
Plan 16
Mapleshade Ave.,
Westwood Ave.

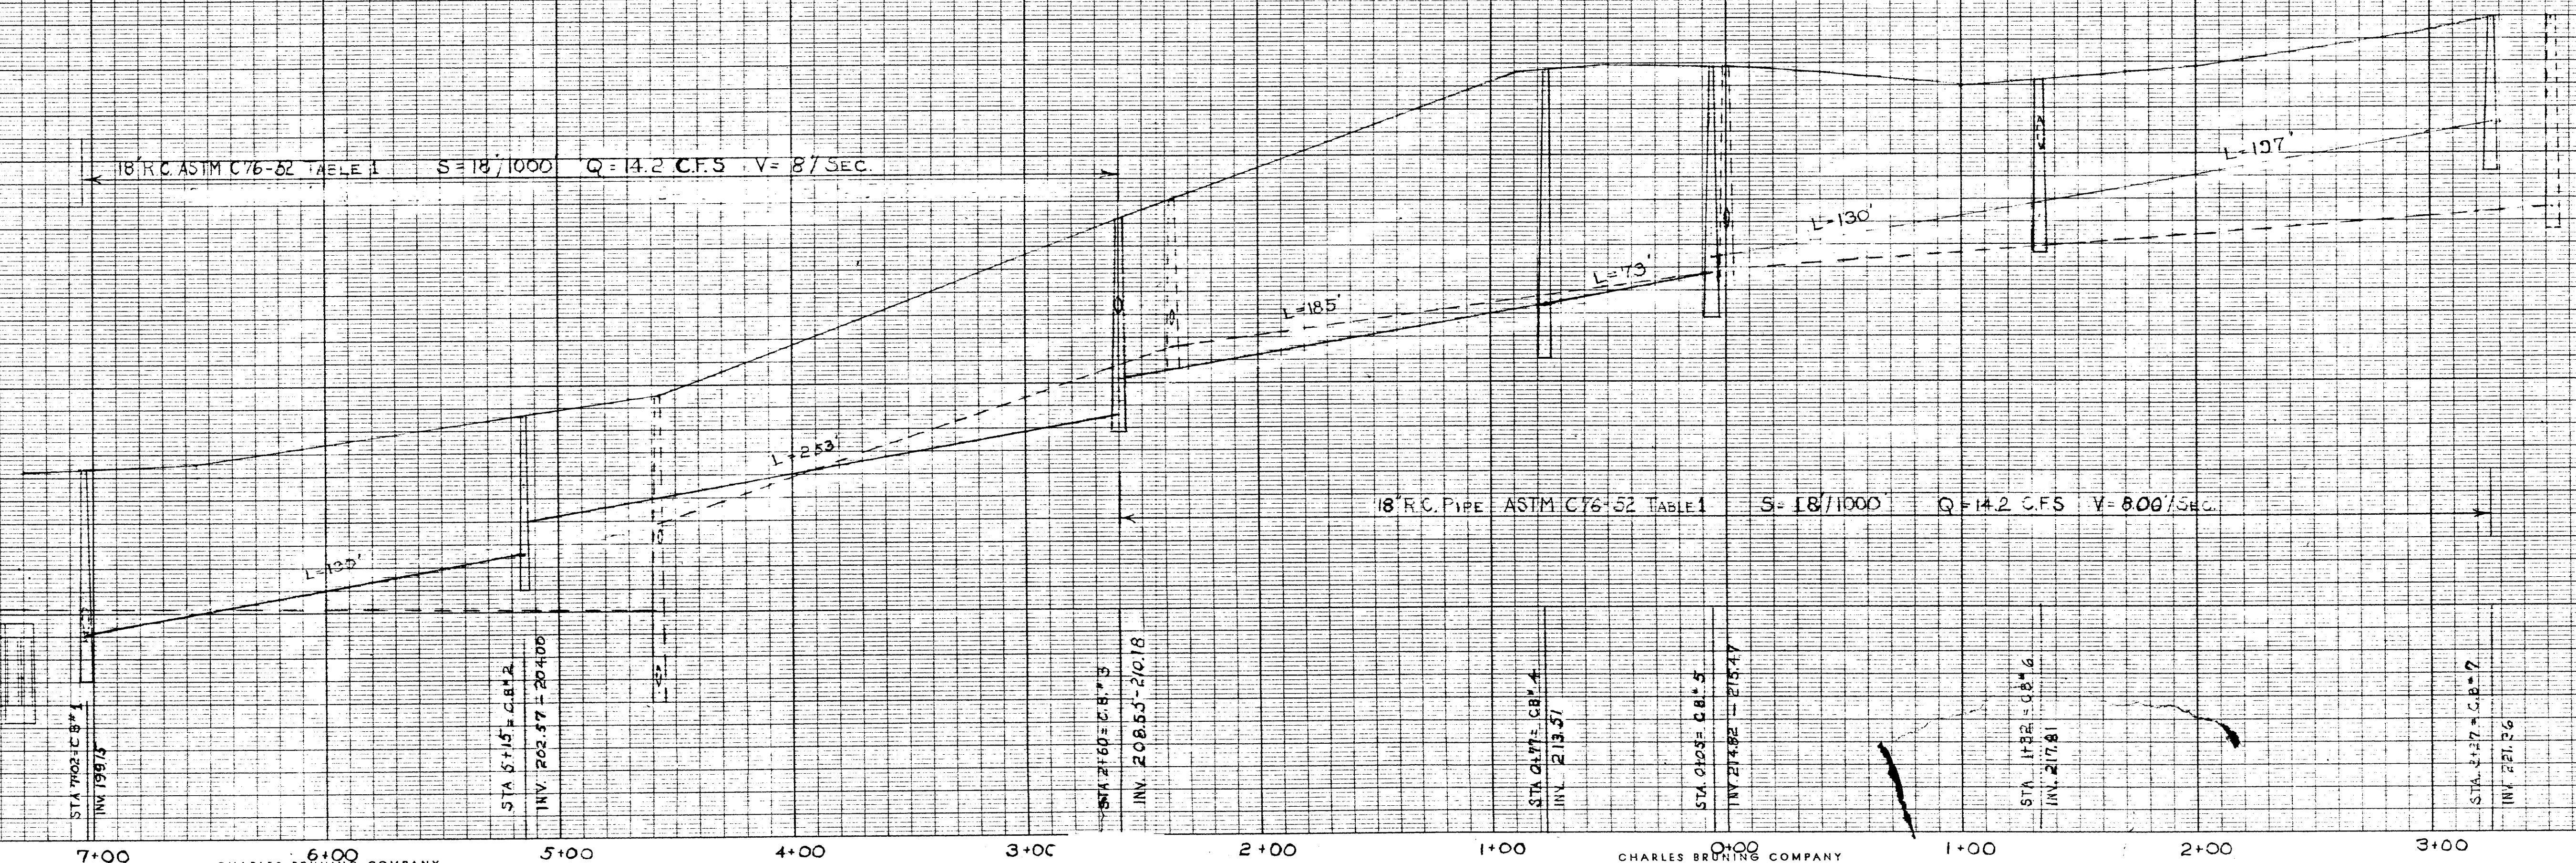

CHARLES BRUNING COMPANY
PLAN PROFILE PLATE A

CHARLES BRUNING COMPANY
PLAN PROFILE PLATE A