


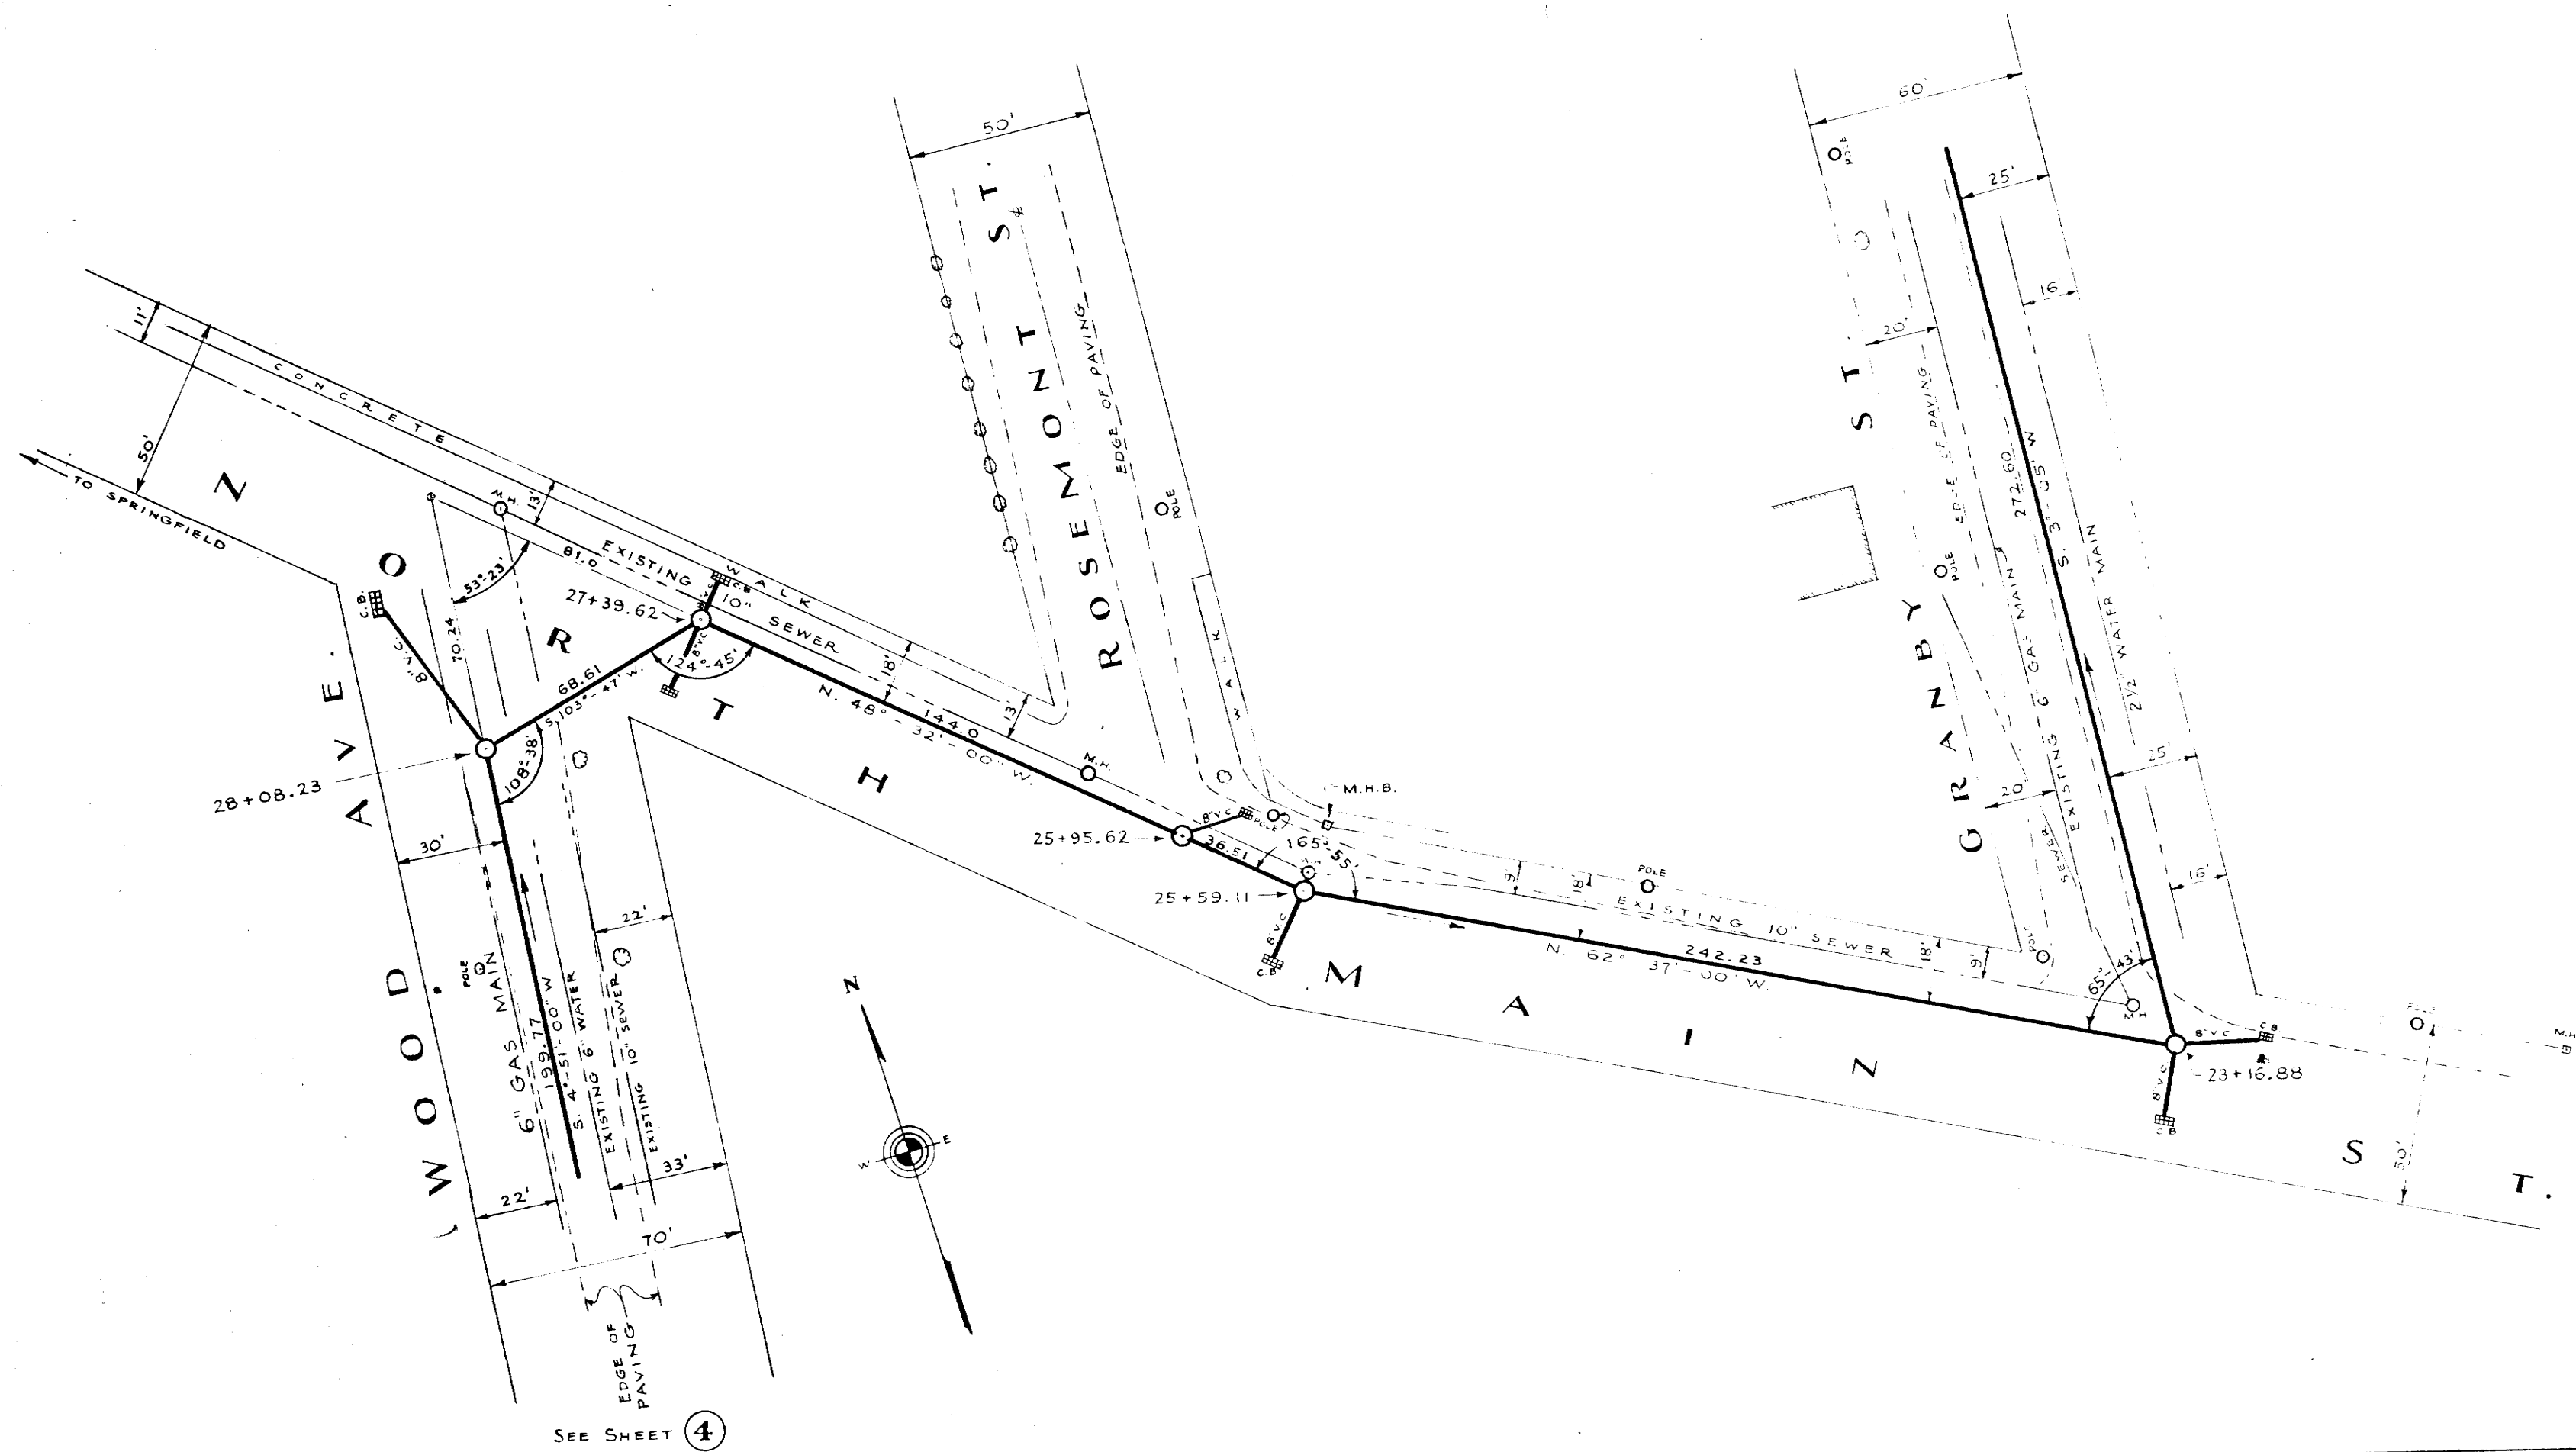

PLAN & PROFILE OF  
**NORTH MAIN STREET  
 STORM SEWER**  
 TOWN OF EAST LONGMEADOW, MASS.,  
 BOARD OF SELECTMEN

TIGHE & BOND, CONSULTING ENGINEERS,  
 HOLYOKE, MASS.,  
 SCALE: HORIZ. 1" = 40'      FEB. 5, 1946.  
 VERT. 1" = 4'

