


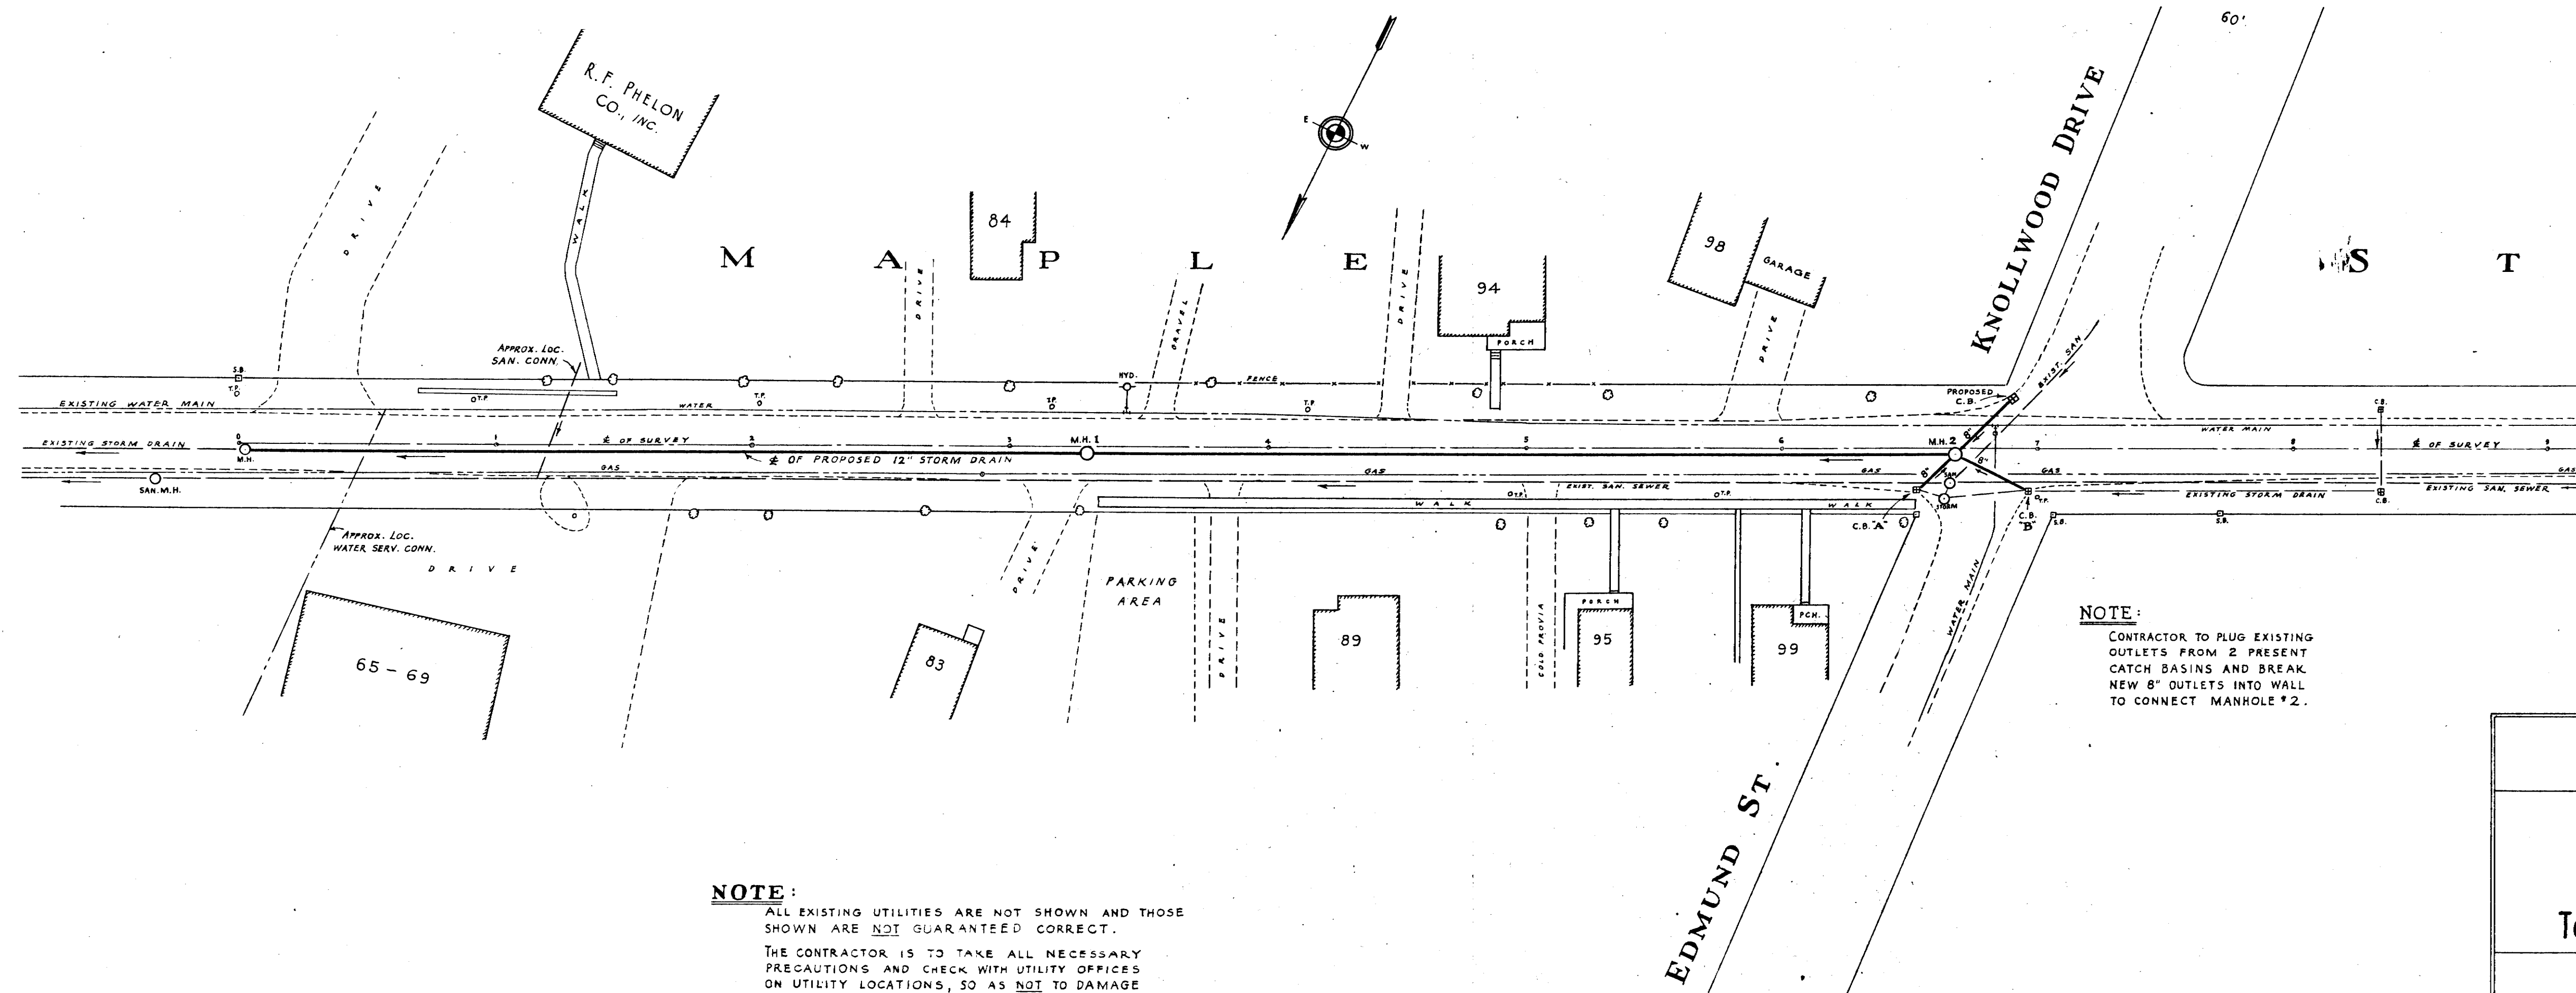


T.B.M. = M.H. RIM
ELEV. = 100.0' (Assumed)

MAPLE STREET

PROPOSED
STORM WATER DRAIN
BOARD OF SELECTMEN
TOWN OF EAST LONGMEADOW, MASS.

TIGHE & BOND, CONSULTING ENGINEERS,
HOLYOKE, MASS.,
SCALE: VERT. 1" = 4'
APRIL, 1953

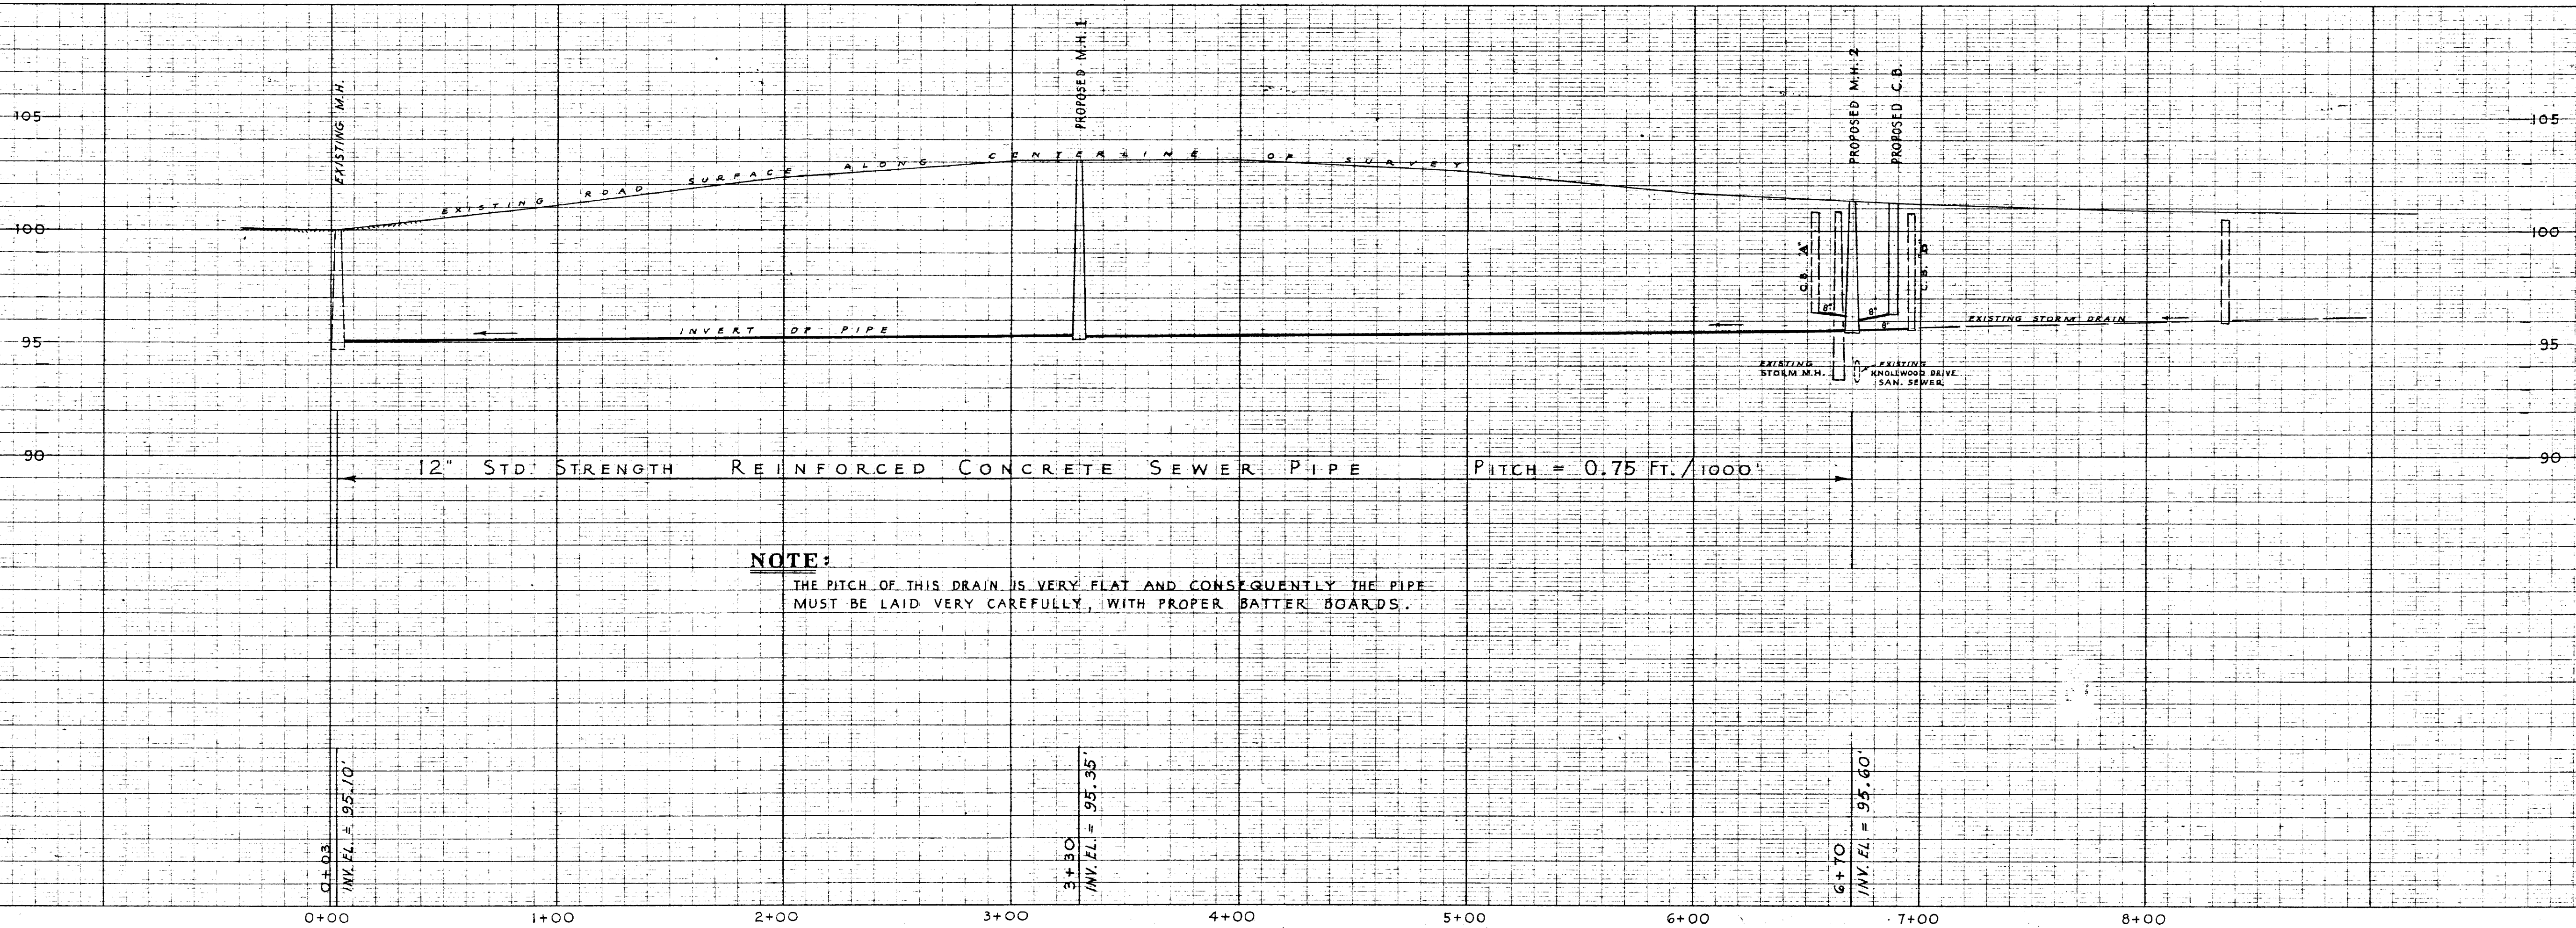

TRAFFIC STANDARD MARK
REV. 10-5-51
PROFILE PLATE A 4 X 20
100% P&S PAPER
MADE IN U.S.A.

KEUFFEL & ESSER CO.
NEW YORK

TRAFFIC STANDARD MARK
REV. 10-5-51
PROFILE PLATE A 4 X 20
100% P&S PAPER
MADE IN U.S.A.

KEUFFEL & ESSER CO.
NEW YORK

2