

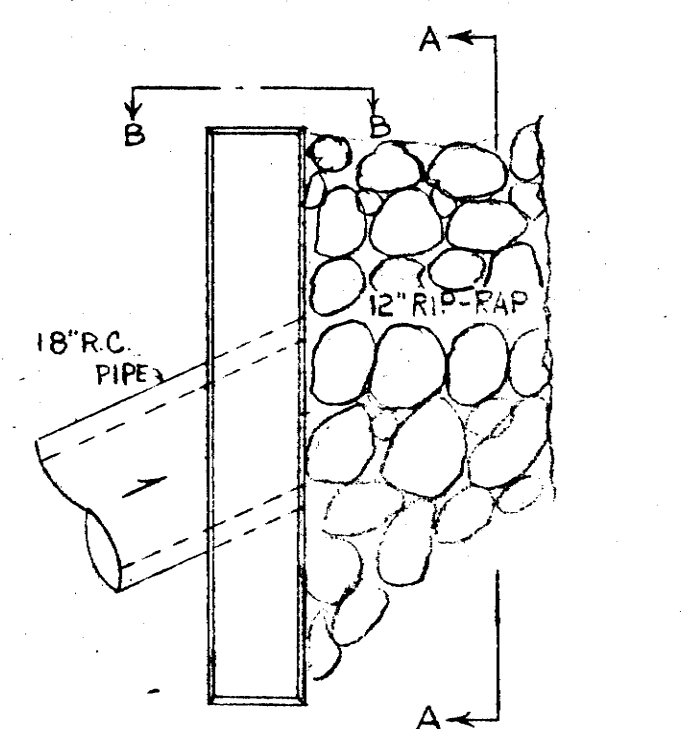


NOTE:


- 1- CONTRACTOR TO INCLUDE COST OF REMOVING & RESETTLE OF GUARD POSTS UNDER ITEM #1.
- 2- TREES REQUIRING REMOVAL WILL BE REMOVED BY THE CONTRACTOR AT HIS EXPENSE.

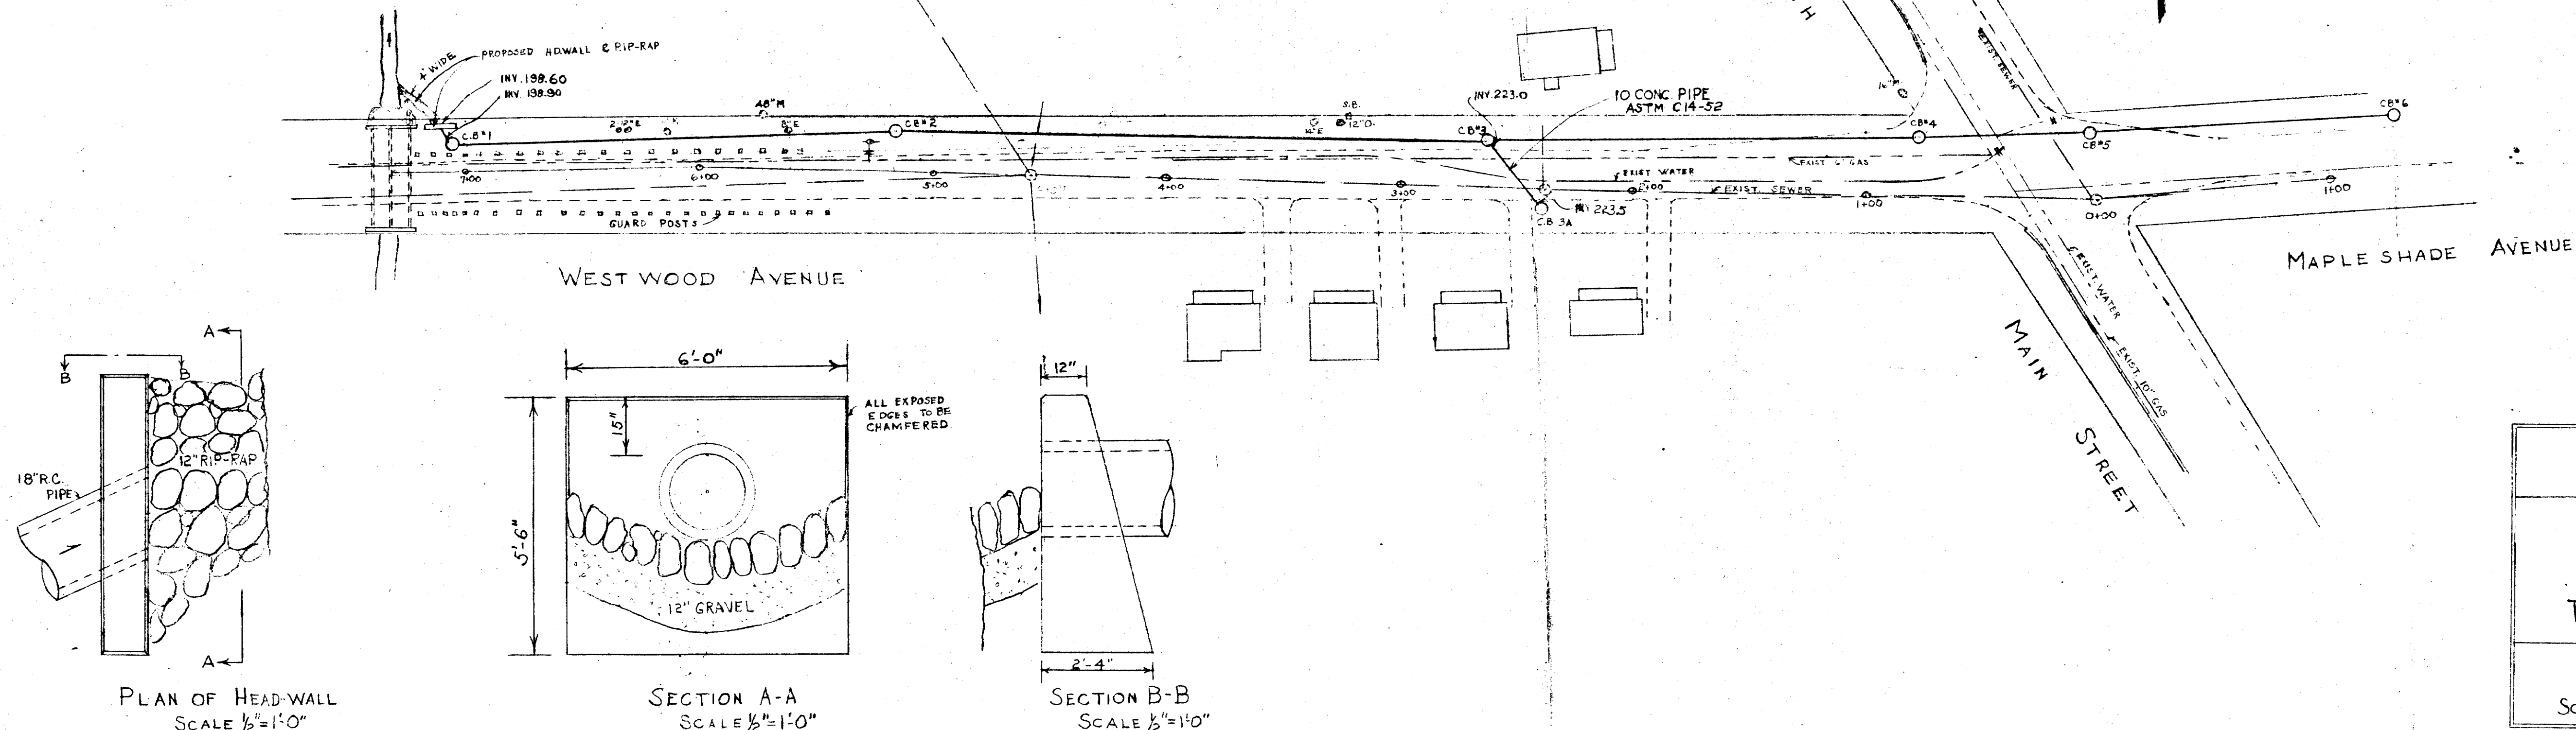

PLAN OF HEAD-WALL
SCALE 1/2"=1'-0"

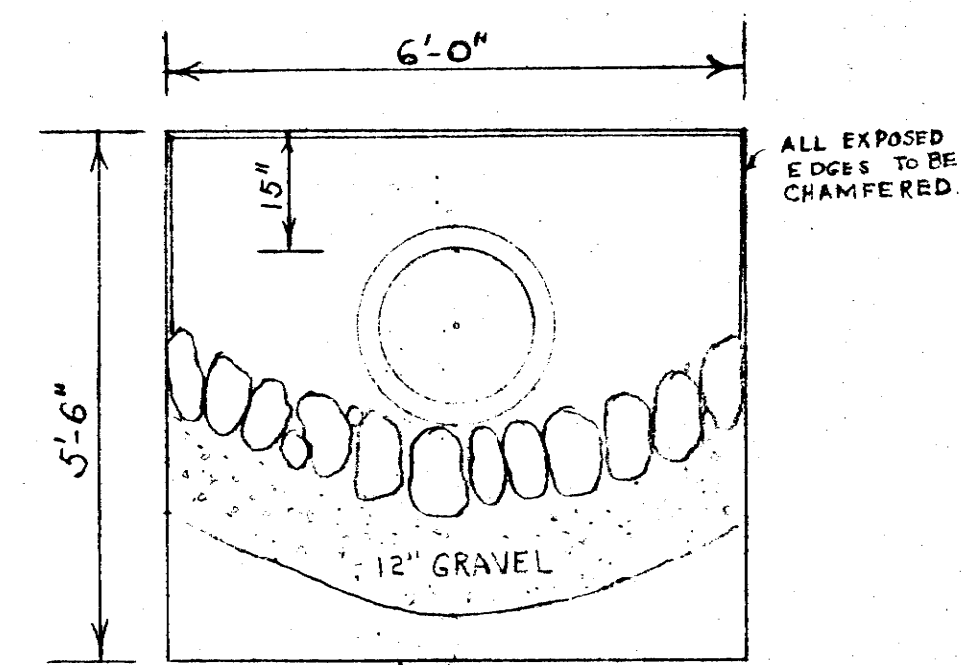

SECTION A-A
SCALE 1/2"=1'-0"

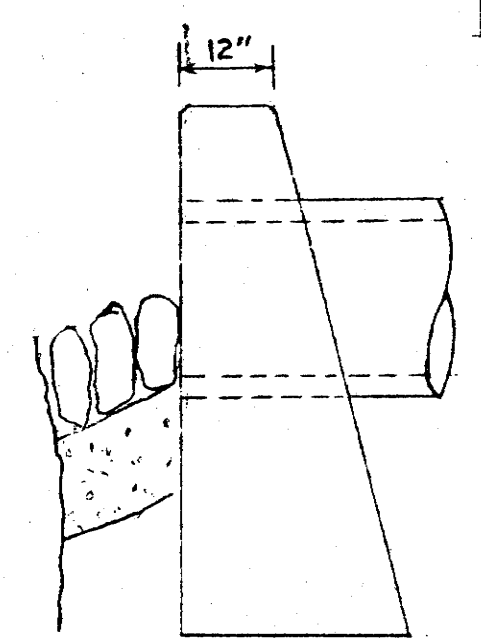

SECTION B-B
SCALE 1/2"=1'-0"

WEST WOOD AVENUE

PROPOSED STORM DRAIN

BOARD OF SELECTMEN

TOWN OF EAST LONGMEADOW, MASS.

TIGHE & BOND, CONSULTING ENGINEERS,
HOLYOKE, MASS.

SCALE: HORIZ. 1"=40' VERT. 1"=4'
MARCH, 1954

