


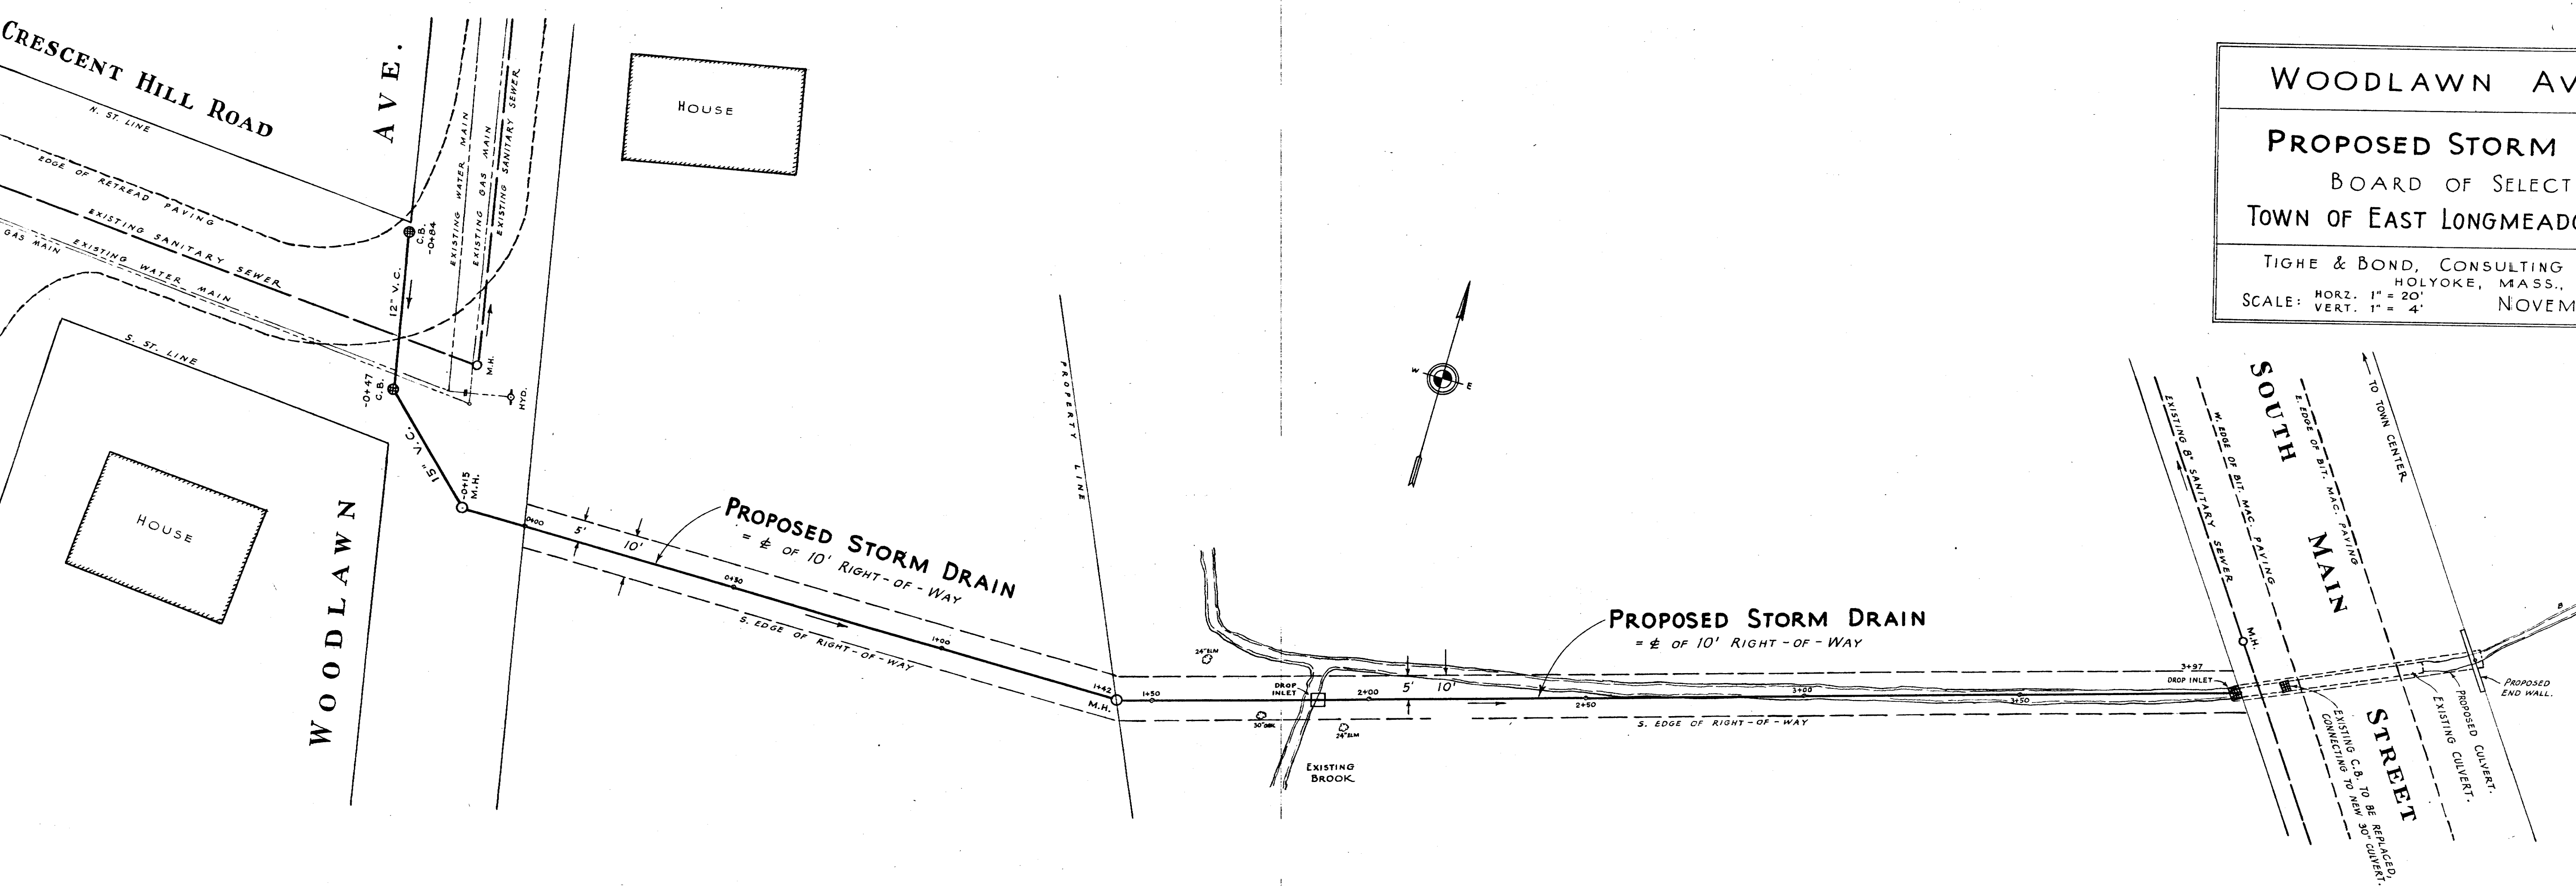

WOODLAWN AV.

PROPOSED STORM

BOARD OF SELECT

TOWN OF EAST LONGMEAD

TIGHE & BOND, CONSULTING
HOLYOKE, MASS.

SCALE: HORZ. 1" = 20'
VERT. 1" = 4'

NOVEMBER