



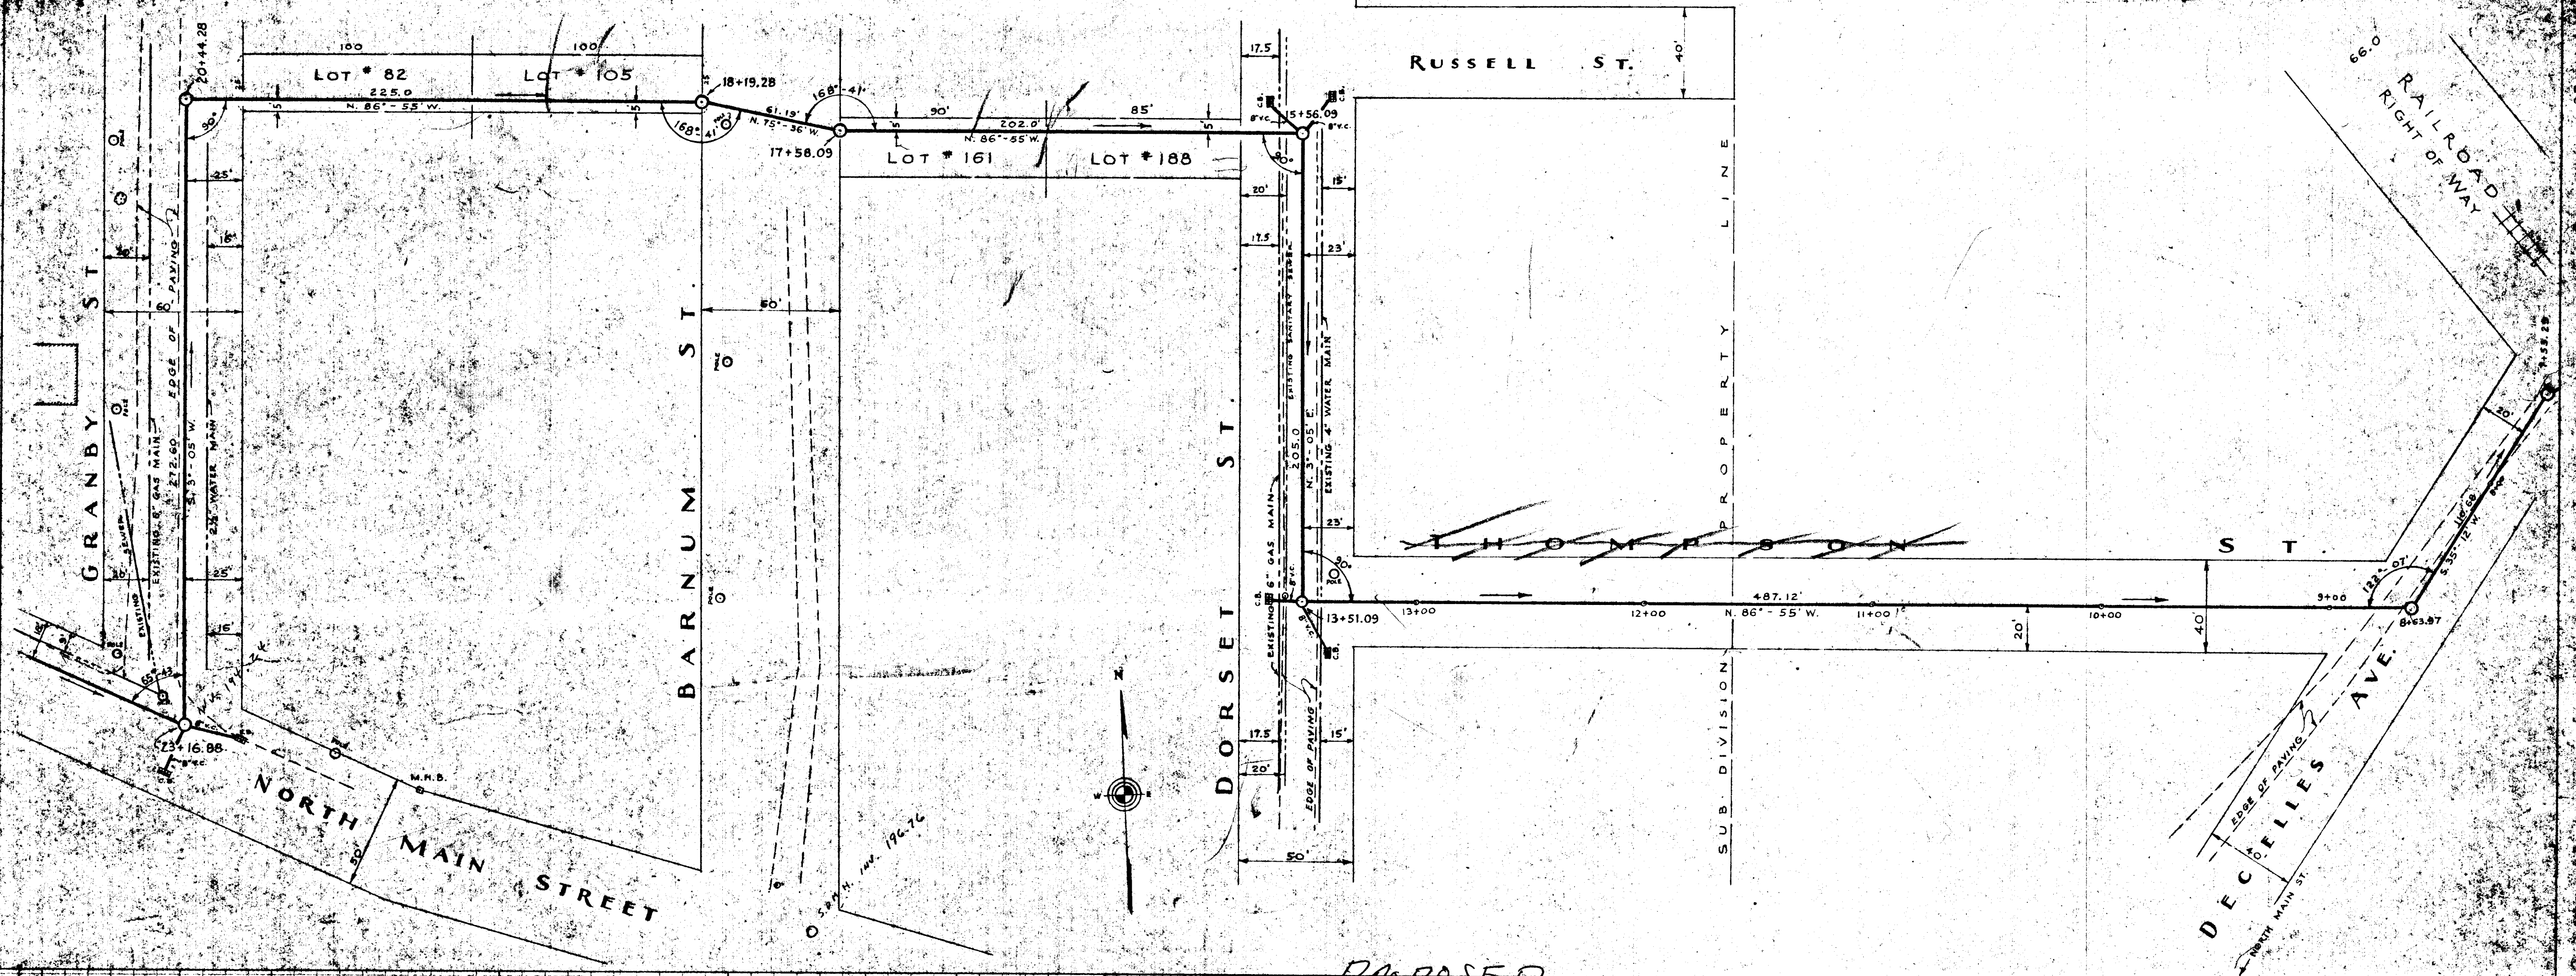

PROPOSED
PLAN & PROFILE OF
NORTH MAIN STREET
STORM SEWER
TOWN OF EAST LONGMEADOW, MASS.,
BOARD OF SELECTMEN

TIGHE & BOND, CONSULTING ENGINEERS,
 HOLYOKE, MASS.,
 SCALE: HORIZ. 1" = 40' FEB. 5, 1946.
 VERT. 1" = 4'

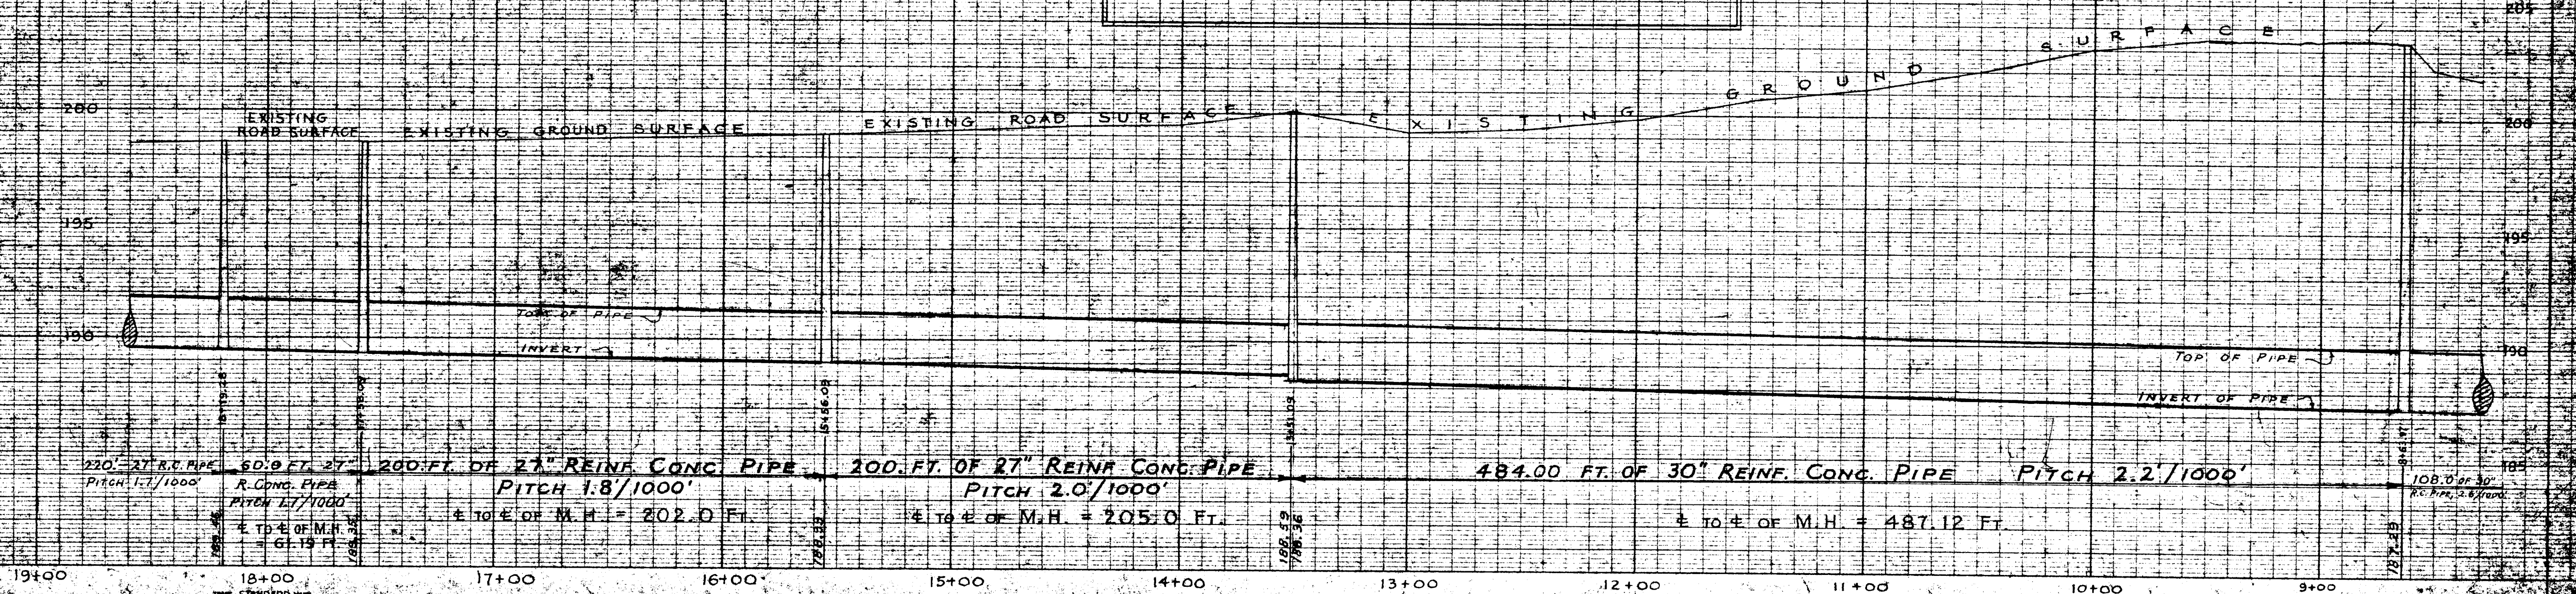

STANDARD
 PROFILE PLATE A 4 X 20
 MADE IN U.S.A.

KEUFFEL & ESSER CO.
 NEW YORK

STANDARD
 PROFILE PLATE A 4 X 20
 MADE IN U.S.A.

KEUFFEL & ESSER CO.
 NEW YORK

5032 (2)