



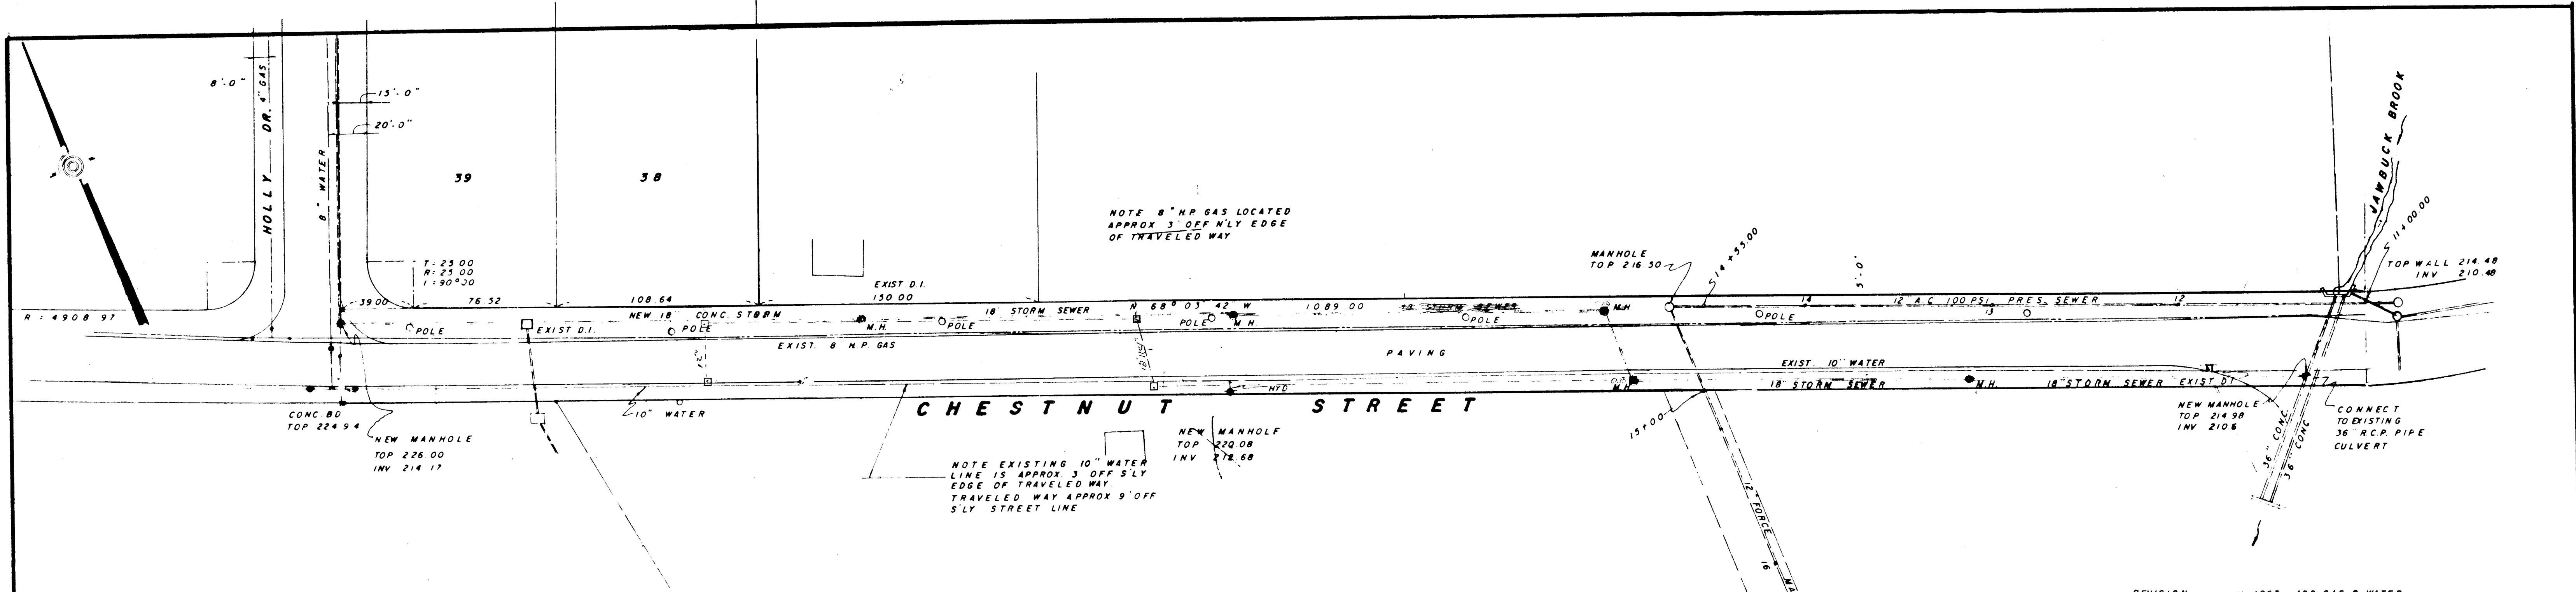

APPROVED BY EAST LONGMEADOW PLANNING BOARD
 DATE Oct. 23, 1963 *James E. Krueger*
 CHAIRMAN

REVISION 1963 ADD GAS & WATER		
CHESTNUT STREET DRAIN STORM SEWER EAST LONGMEADOW - MASS.		
DURKEE, WHITE, TOWNE & CHAPDELAIN CIVIL ENGINEERS & LAND SURVEYORS 356 FRONT ST. CHICOPPEE, MASS.		
DRAWN BY ENC	DATE JUNE 1963	84-4566 ^F
CHECKED	SCALE 1" = 40'	
APPROVED	REV. JUL 15, 1963	

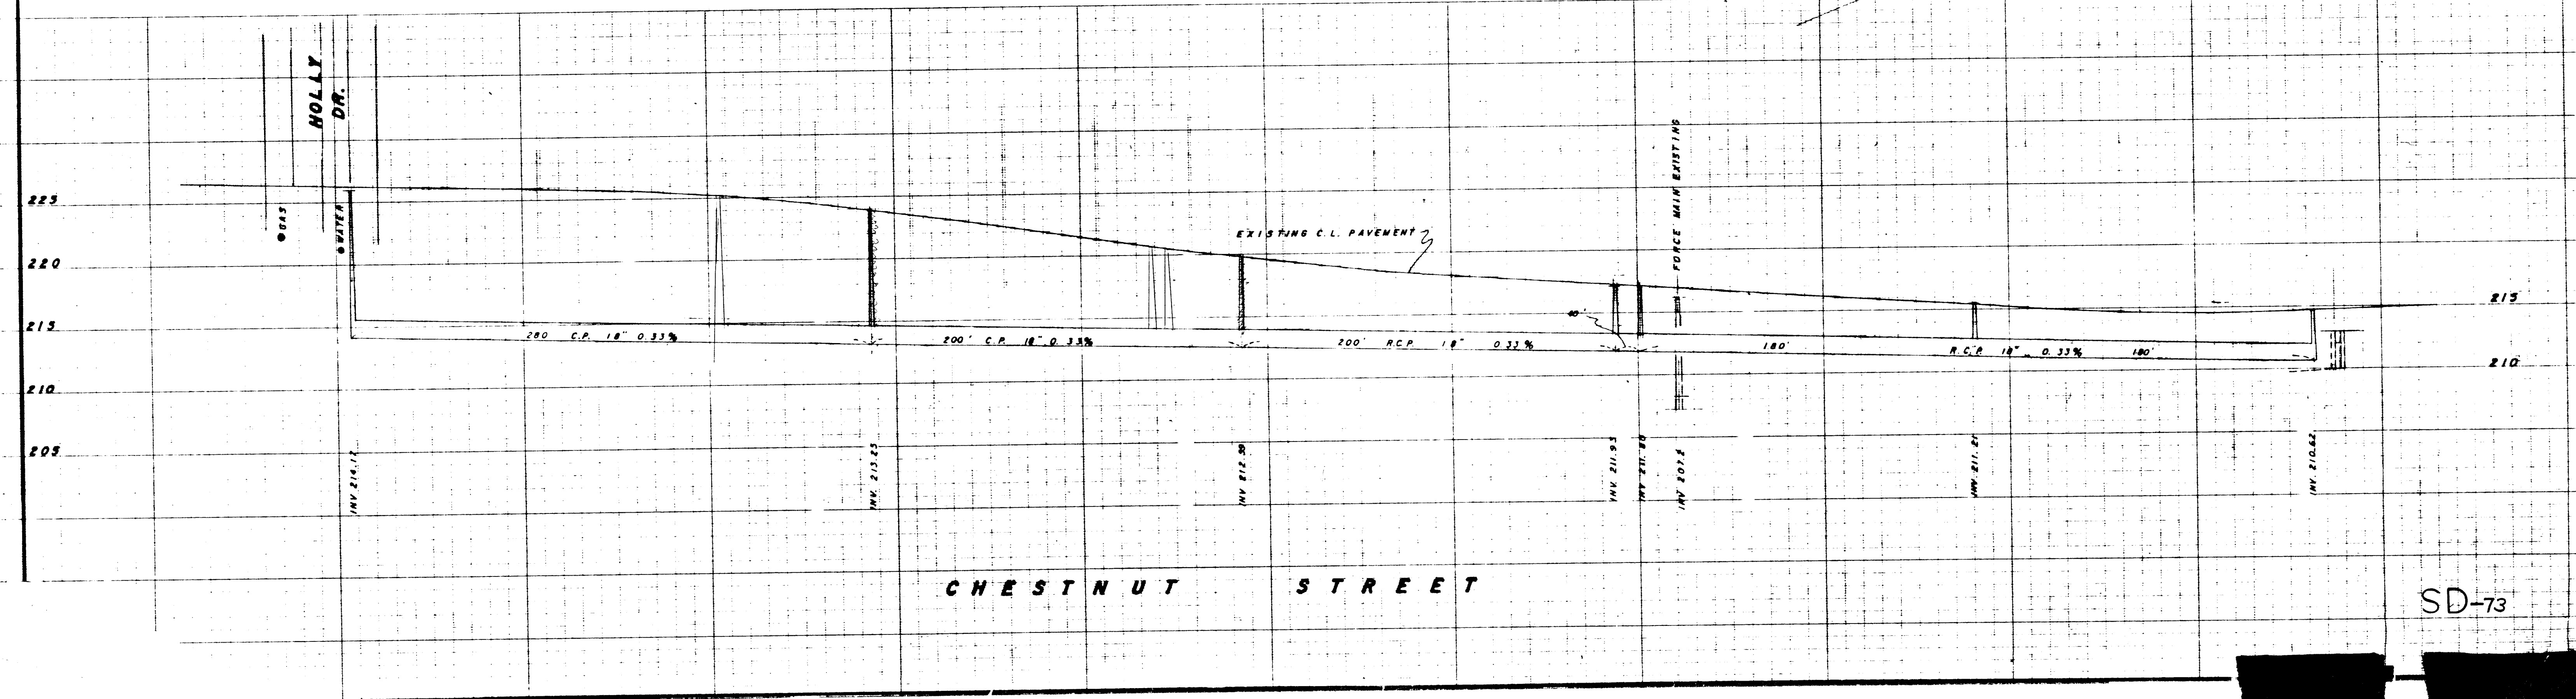

SD-73