



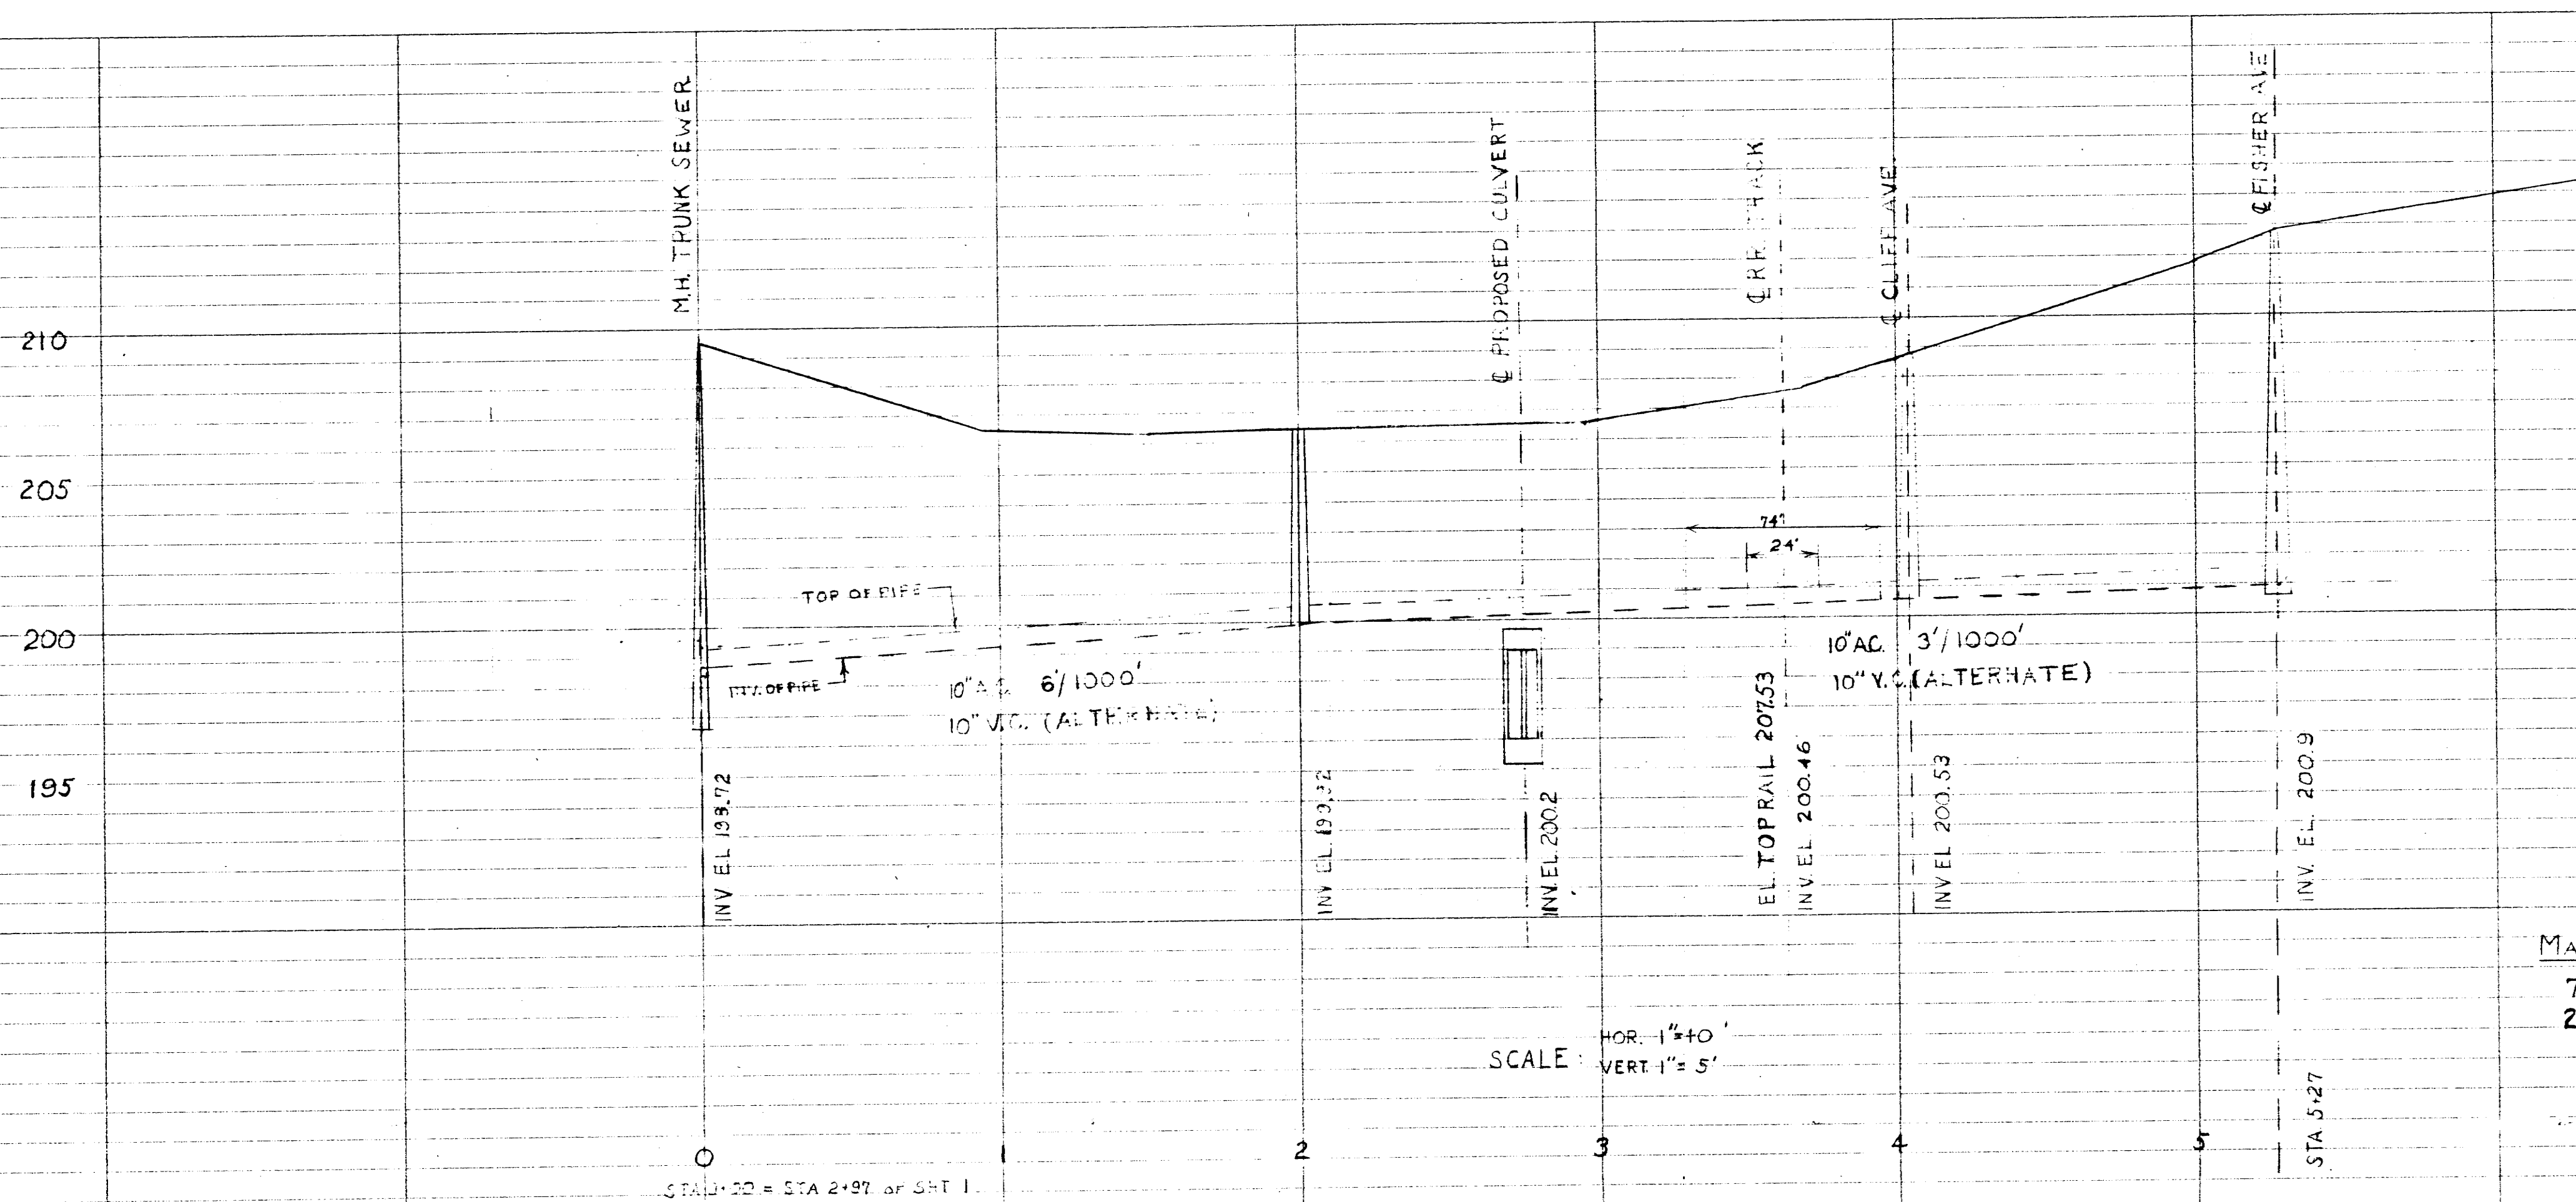

MATERIAL UNDER R.R. TRACKS:
 74' 10" A.C. CLASS 2 SEWER PIPE OR 10" EXTRA STRENGTH V.C. PIPE LAID THROUGH.
 24' - 18" 12 GA. ASBESTOS BONDED METAL CULVERT PIPE SLEEVE.

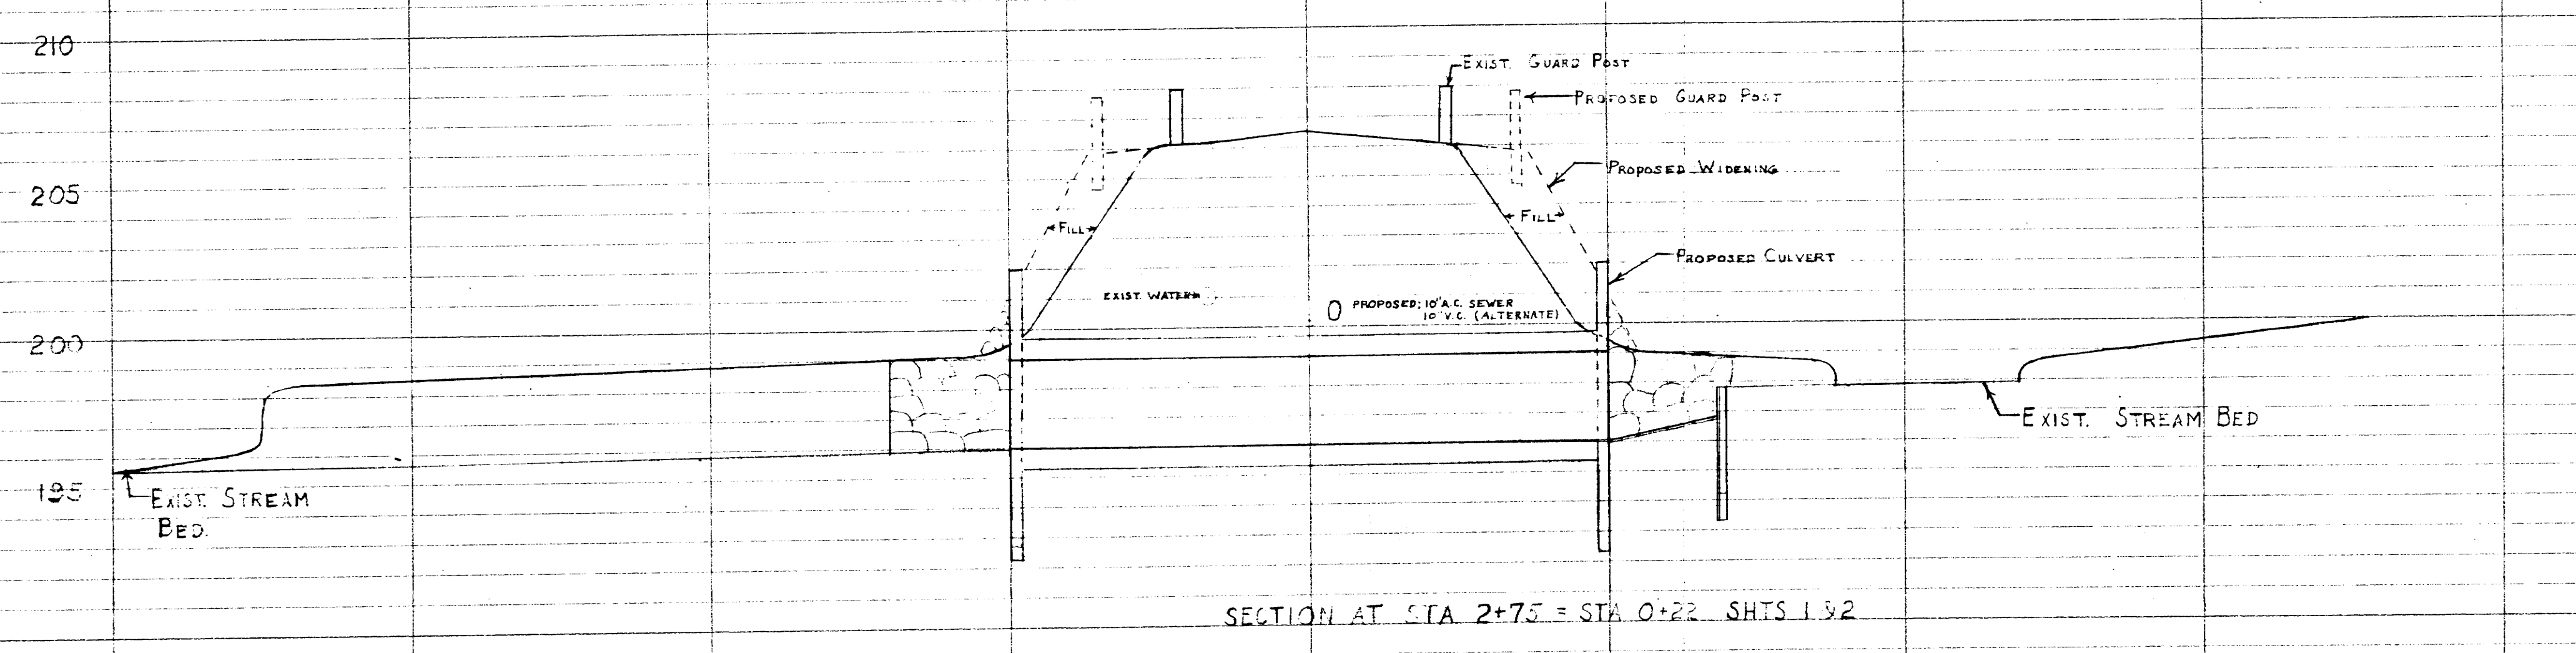

WESTWOOD AVENUE
 PROPOSED SEWER MAIN
 BOARD OF SELECTMEN
 TOWN OF EAST LONGMEADOW, MASS.
 TIGHE & BOND, CONSULTING ENGINEERS
 HOLYOKE, MASS.
 SCALE: AS SHOWN APRIL 1951