




SCALE: 1"=40' HORIZ.
1"=4' VERT.

BENCH: TOP OF HYD SPINDLE FRONT OF HOUSE #155 ELEV

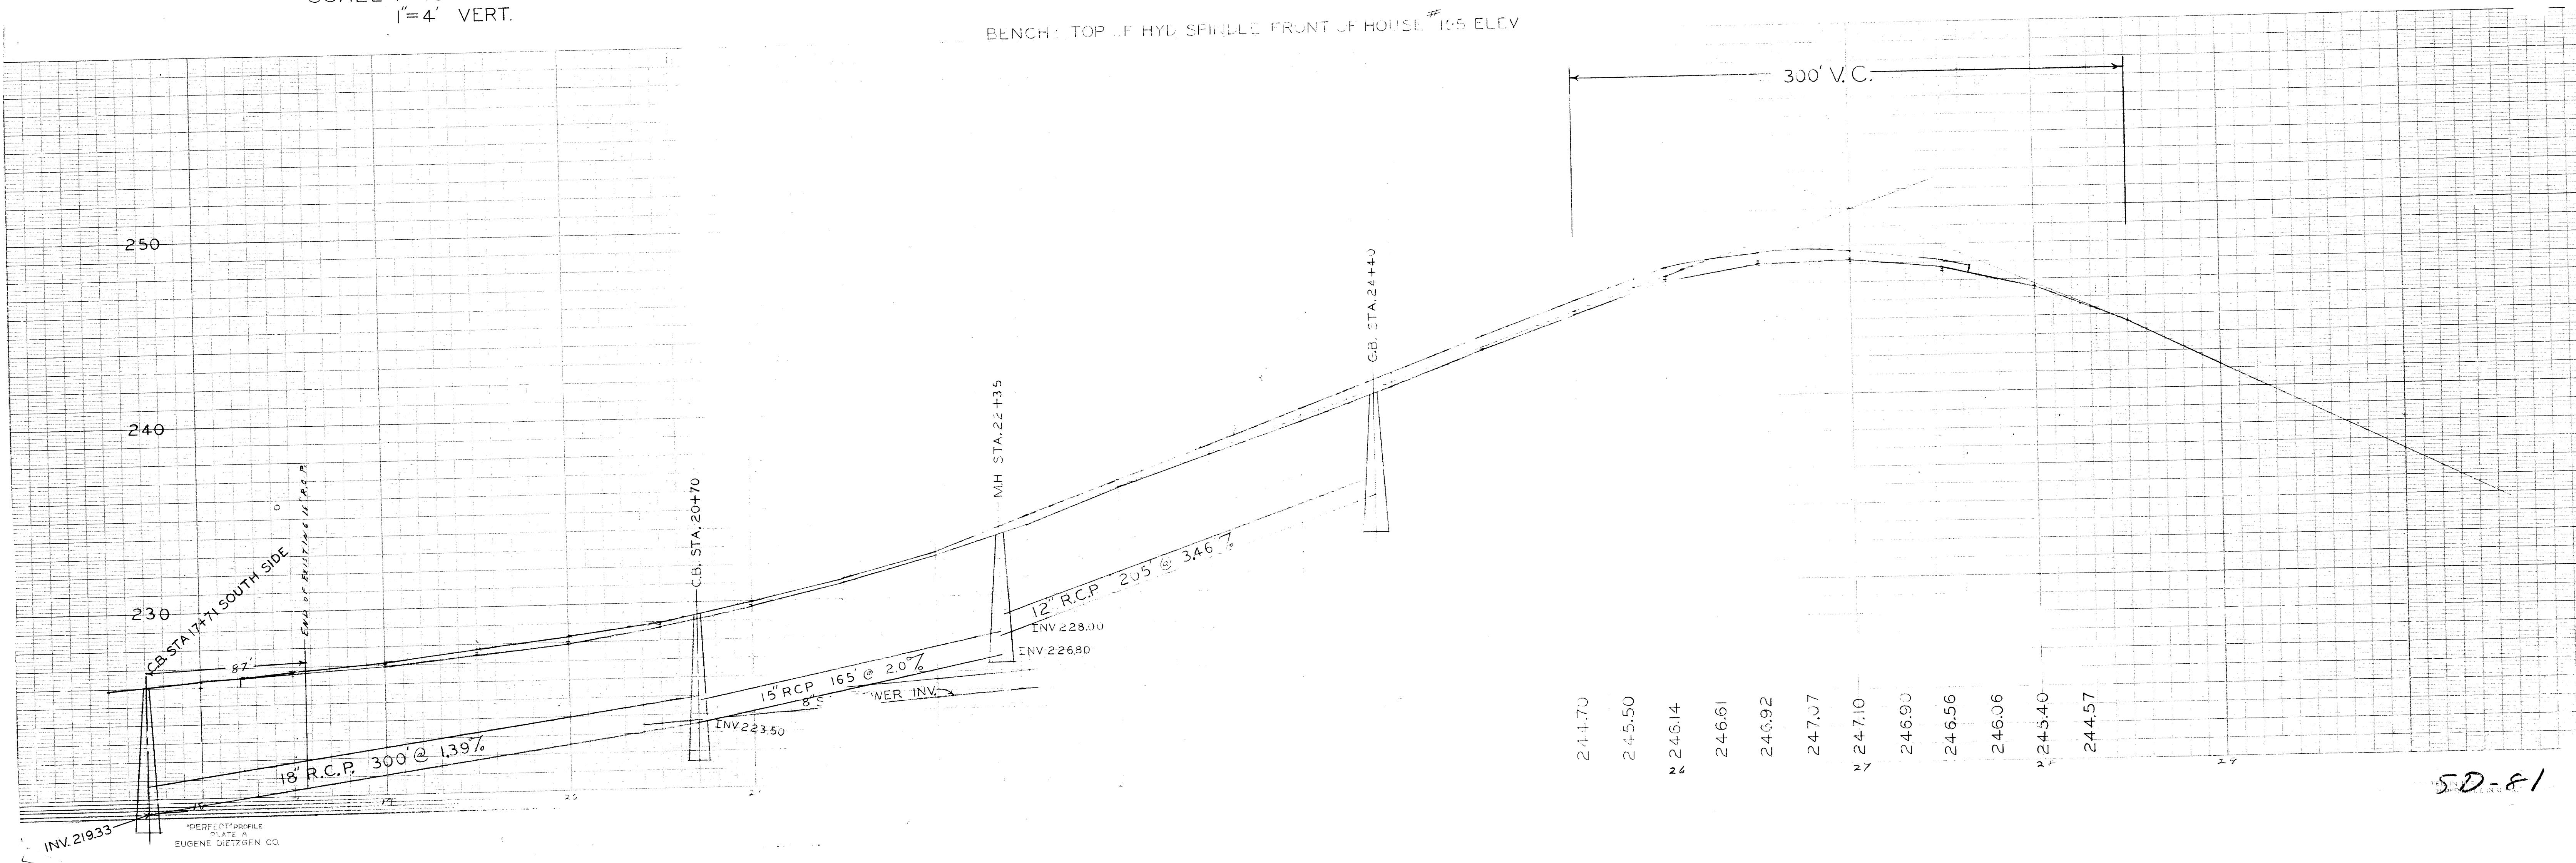

SD-81